

AREA I & II



PROJ. REFERENCE NO.	SHEET NO.
R-0513BB/C	TCP-49

PHASE II CONSTRUCTION SUMMARY:


- L- ONGOING ROADWAY CONSTRUCTION
- L- ONGOING BRIDGE CONSTRUCTION
- I-95 TEMPORARY MEDIAN PAVEMENT CONSTRUCTION

(COMPLETED ROADWAY CONSTRUCTION)

- Y5- (HILLY BRANCH RD.)
- COBC-

(COMPLETED STRUCTURES)

- Y3- (US 74) OVER I-95
- Y5- (HILLY BRANCH RD.)

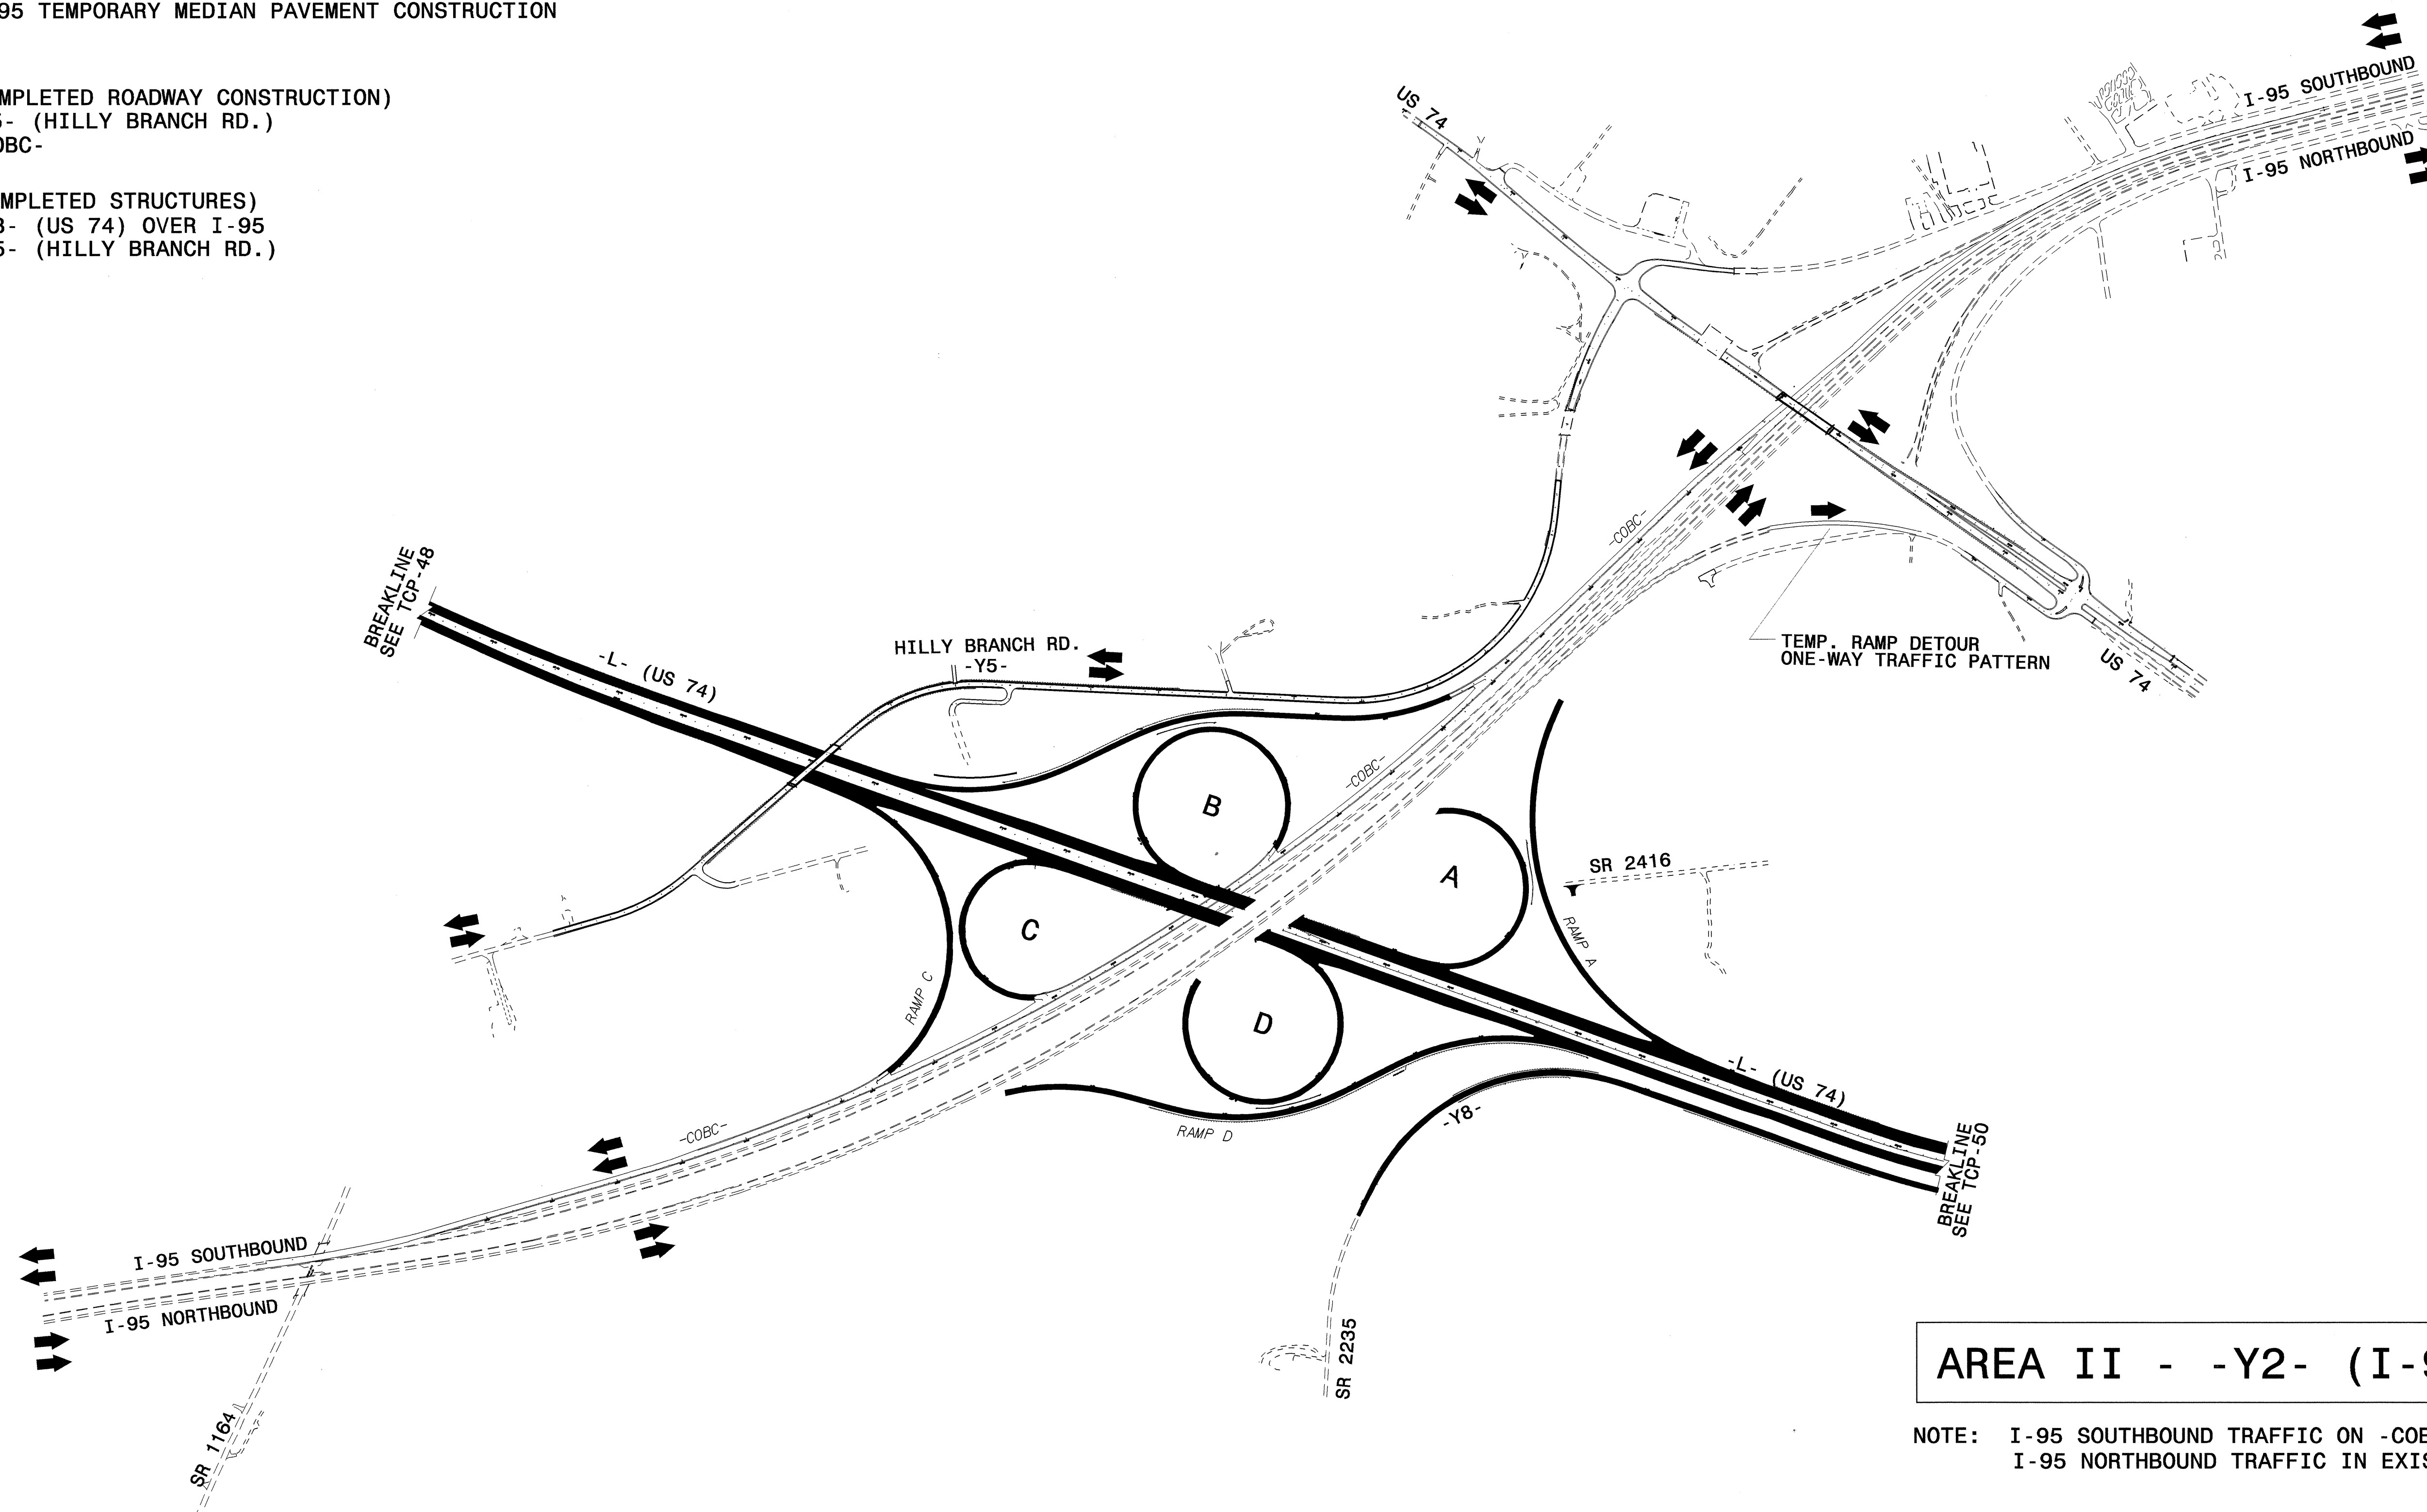

AREA II - -Y2- (I-95)

NOTE: I-95 SOUTHBOUND TRAFFIC ON -COBC- AND I-95 NORTHBOUND TRAFFIC IN EXISTING PATTERN

24-JUN-2004 11:46
 F:\TCP\FINAL TCP\SR0513B\C-TCP049.dgn
 mstraelimann AT TELC12531

APPROVED:	DATE: 4/20/04	PHASE IIB OVERVIEW	
SCALE: NONE	REVISIONS		
DATE:			
DWG. BY:			
DESIGN BY:			
REVIEWED BY:		CADD FILE	