

AREA I & II




PROJ. REFERENCE NO. R-0513BB/C	SHEET NO. TCP-48
-----------------------------------	---------------------

PHASE IIA CONSTRUCTION SUMMARY:

- L- ONGOING ROADWAY CONSTRUCTION
- L- ONGOING BRIDGE CONSTRUCTION

- (COMPLETED ROADWAY CONSTRUCTION)
- Y5- (HILLY BRANCH RD.)

- (COMPLETED STRUCTURES)
- Y3- (EXISTING US 74) OVER I-95
 - Y5- (HILLY BRANCH RD.)

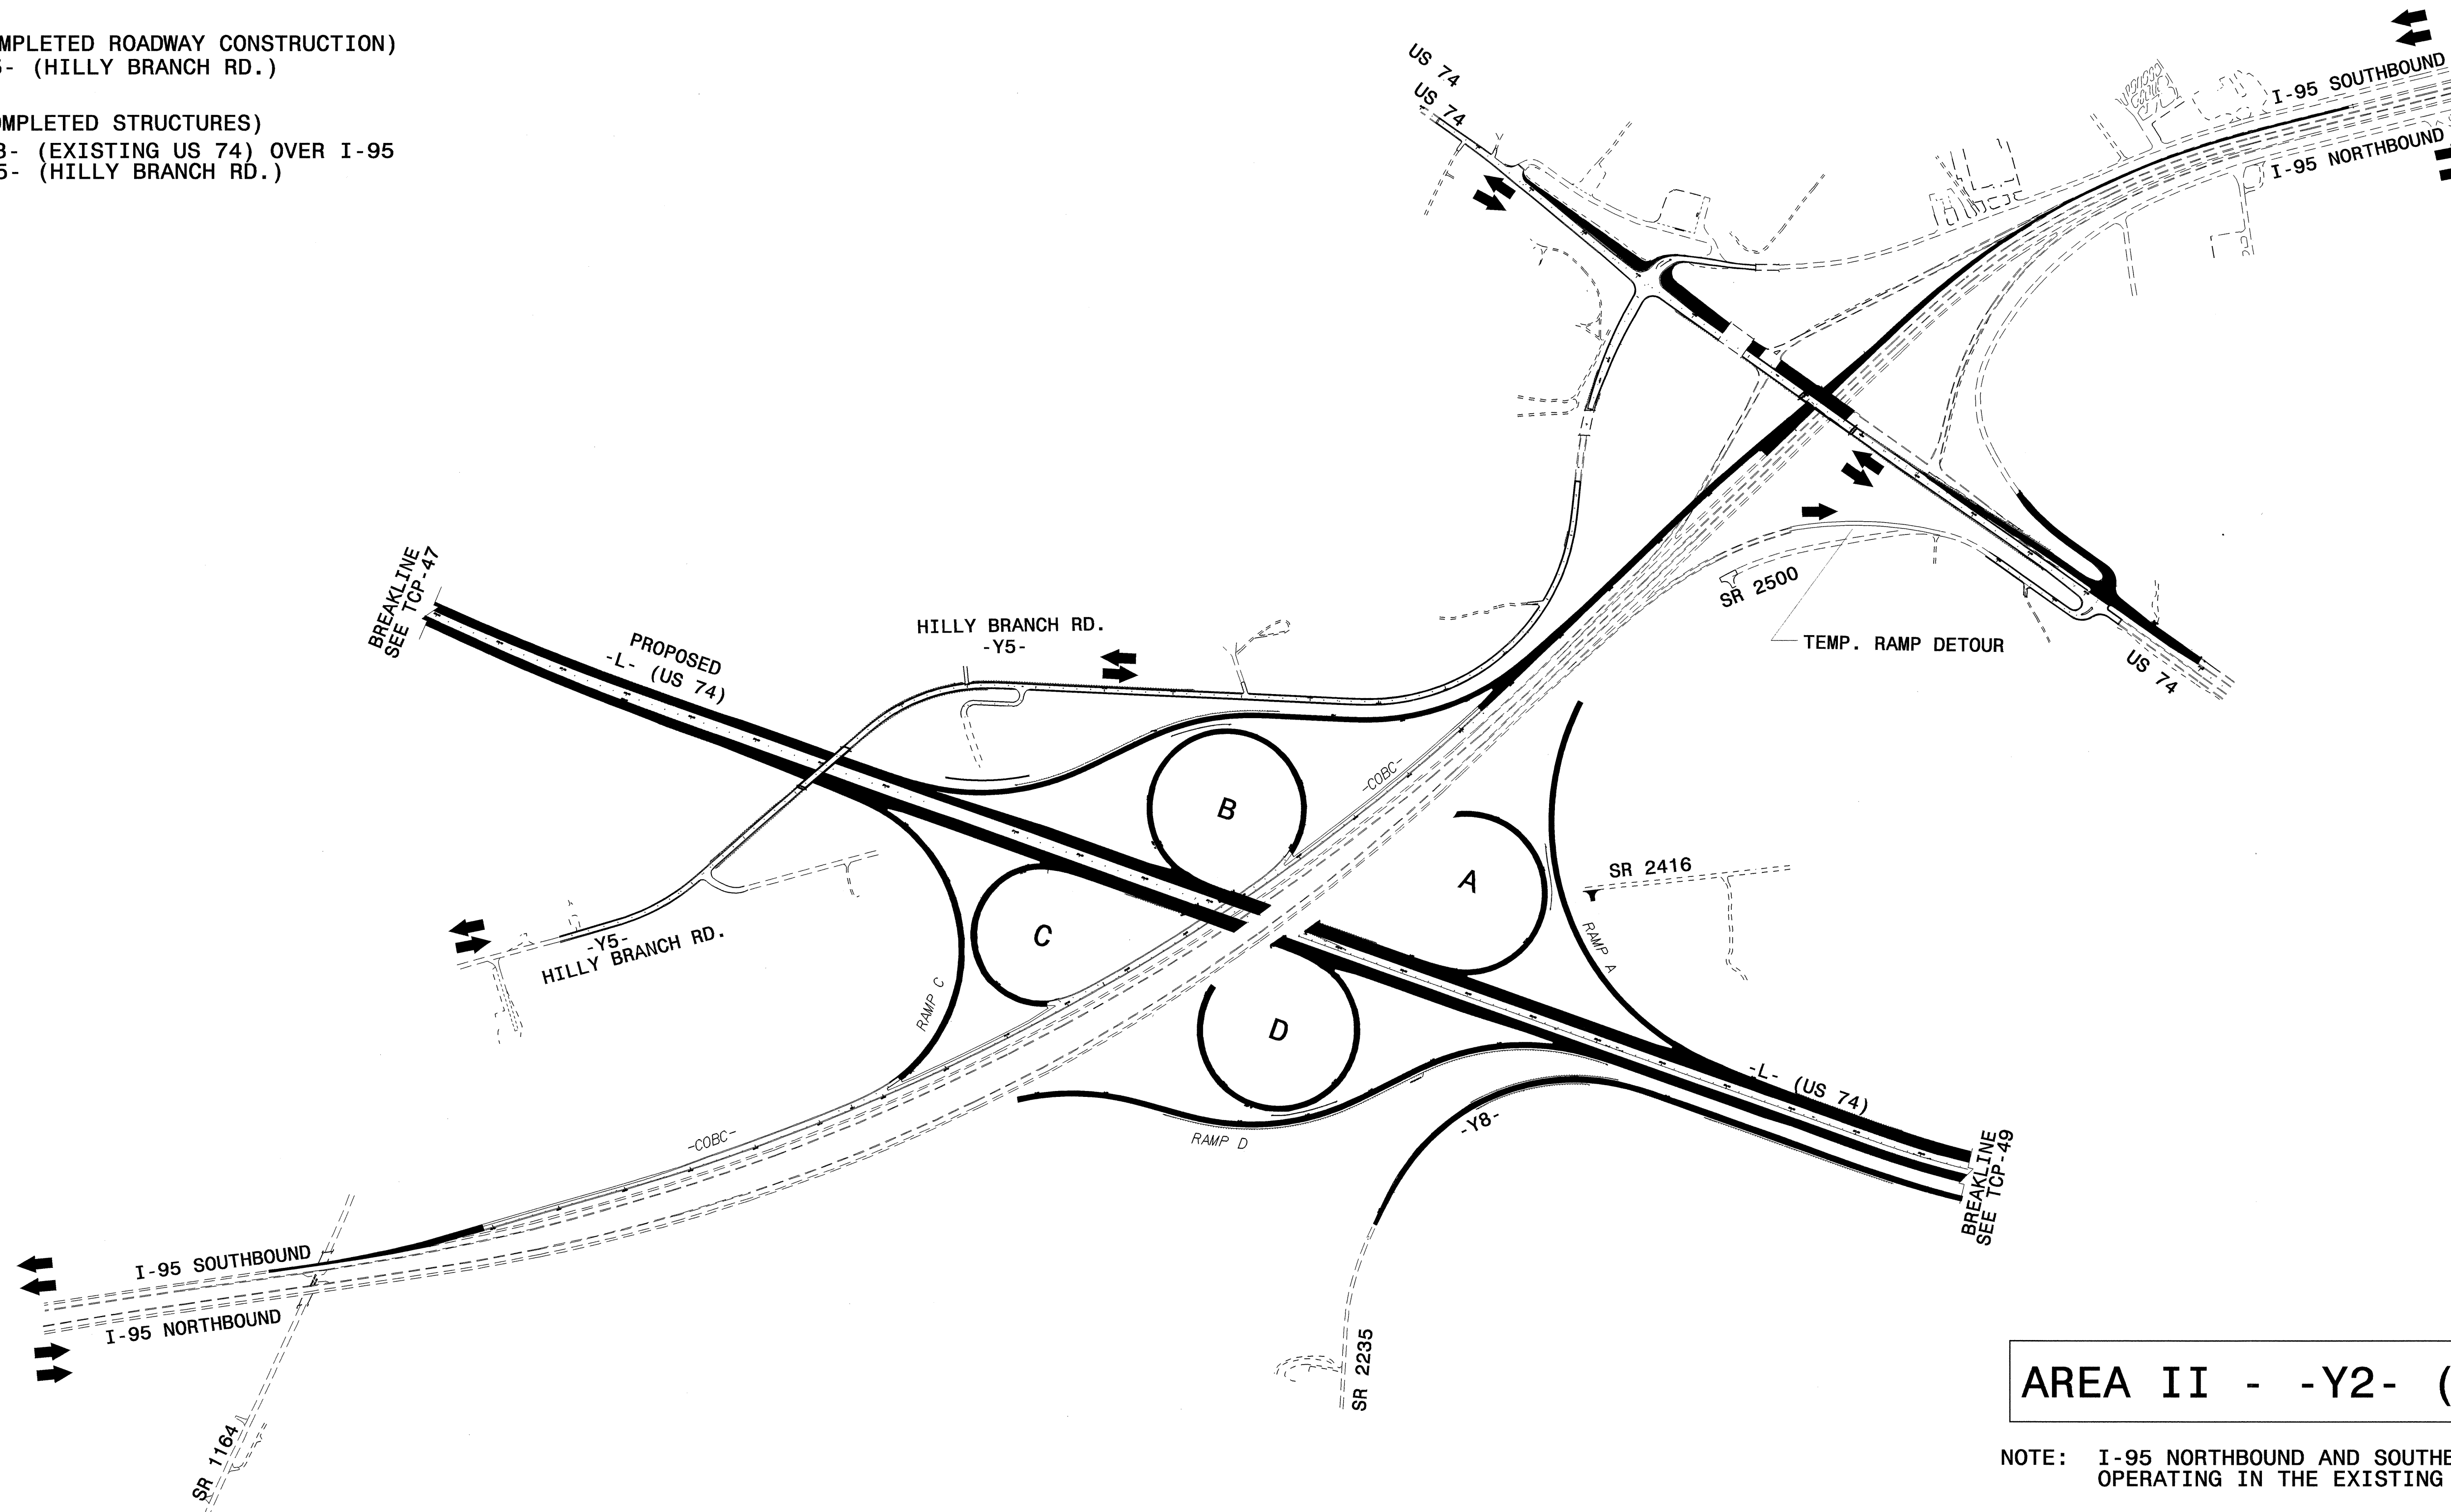

AREA II - -Y2- (I-95)

NOTE: I-95 NORTHBOUND AND SOUTHBOUND TRAFFIC OPERATING IN THE EXISTING PATTERN

24-JUN-2004 14:46
 FA TCP\FINAL TCP\513BB\C-TCP048.dgn
 ms:feelmom AT TETC2003

APPROVED: <i>John S. Kite Jr.</i> DATE: <i>6/20/04</i> SEAL	<h3>PHASE IIA OVERVIEW</h3>	
SCALE: NONE		REVISIONS
DATE:		
DWG. BY:		
DESIGN BY:		
REVIEWED BY:		