

AREA I - US 74





PROJ. REFERENCE NO.	SHEET NO.
R-0513BB/C	TCP-47

PHASE II CONSTRUCTION SUMMARY:

- L- (US 74) ONGOING CONSTRUCTION
- (COMPLETED ROADWAY CONSTRUCTION)
- Y- SR 1003 (CHICKEN RD.)
- Y1- SR 1164 (BLACK SWAMP RD.)
- Y5- SR 1155 (DEW RD. INTERCHANGE)
- (COMPLETED STRUCTURES)
- L-/-Y- (CHICKEN RD.)
- L-/-Y1- (BLACK SWAMP RD.)
- L-/-Y5- (DEW RD.)

AREAS ARE DEFINED AS FOLLOWS:

- AREA I (-L- NEW LOCATION)
- AREA II (I-95)
- AREA III (EXISTING US 74)

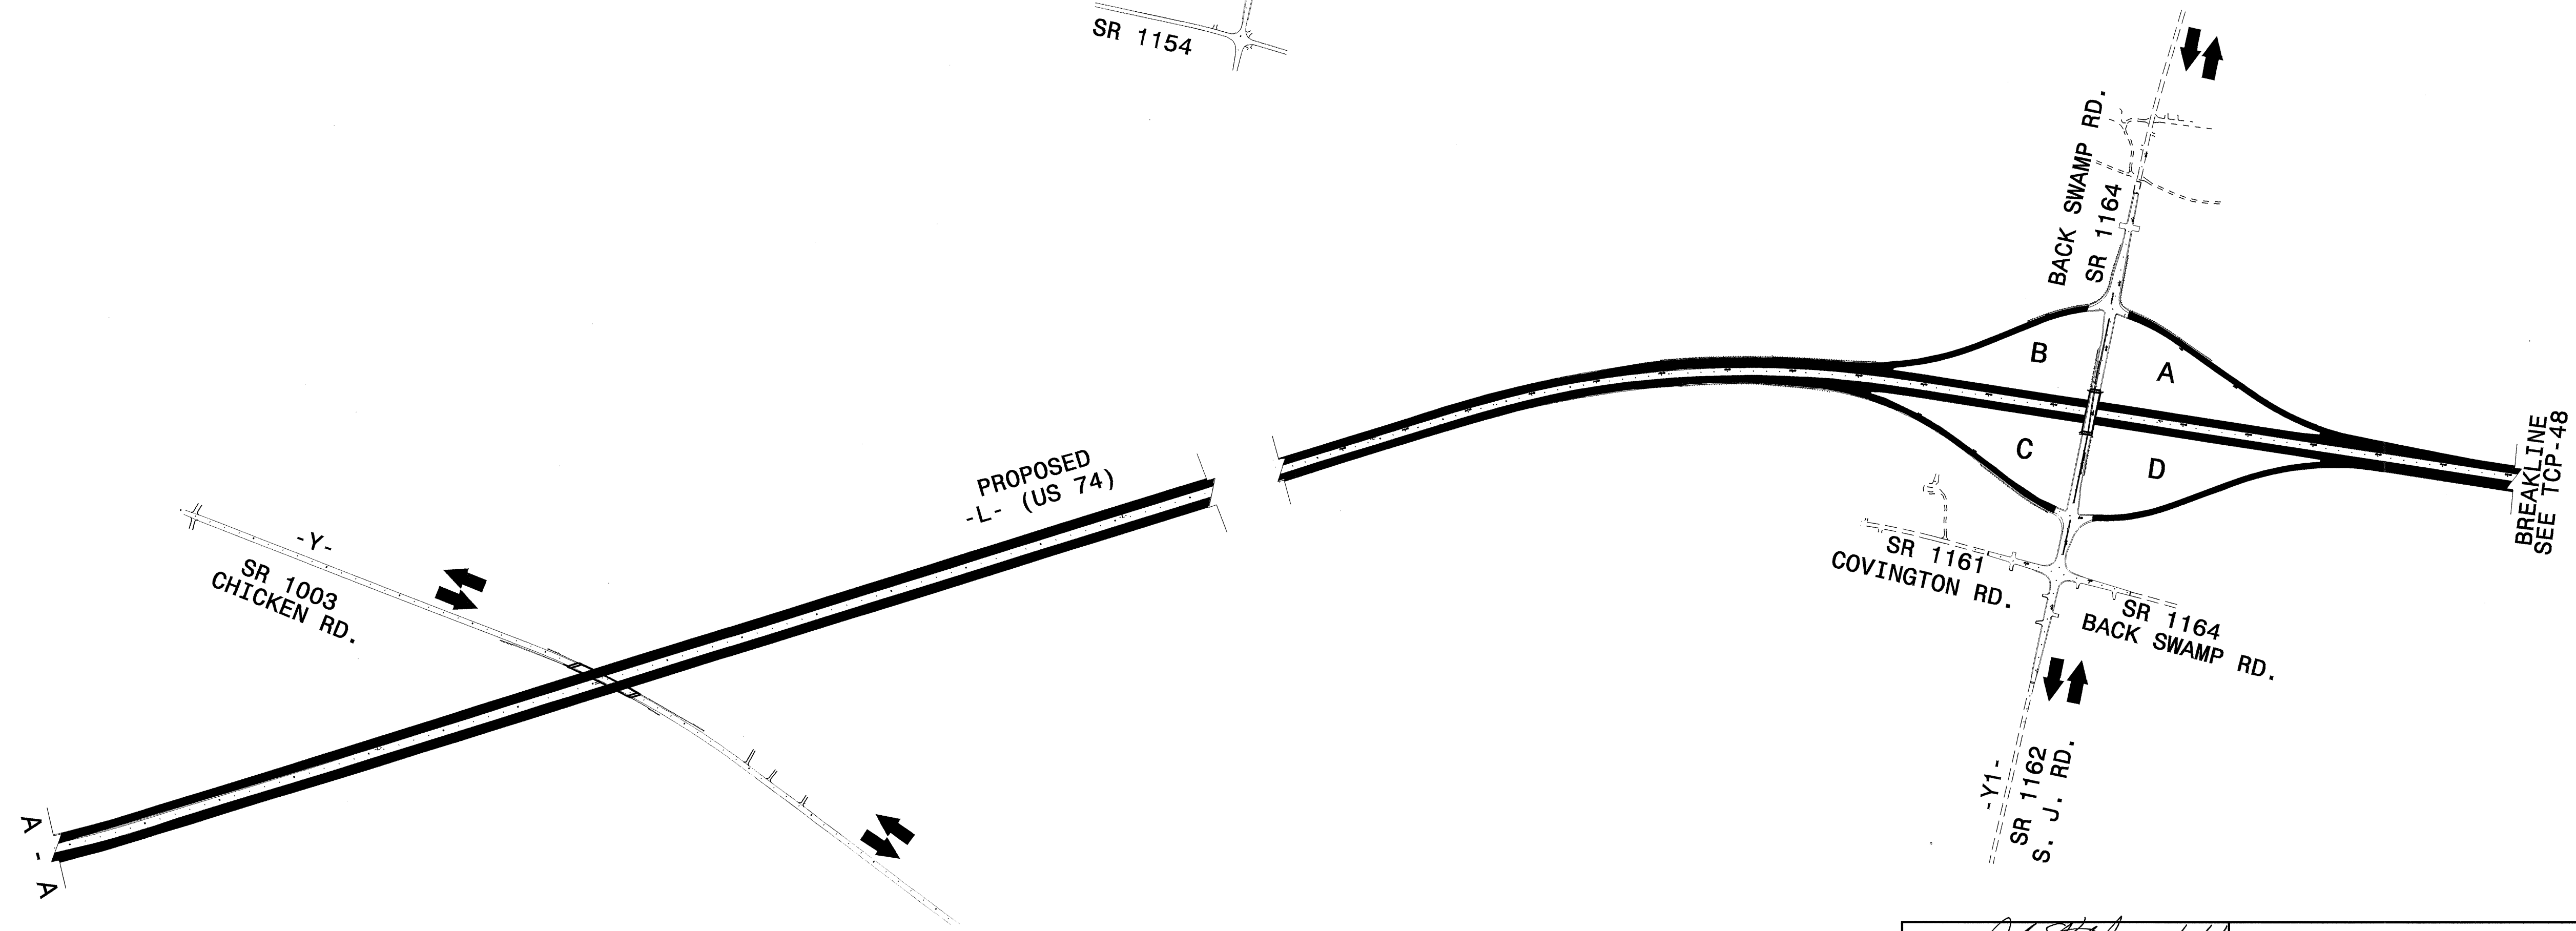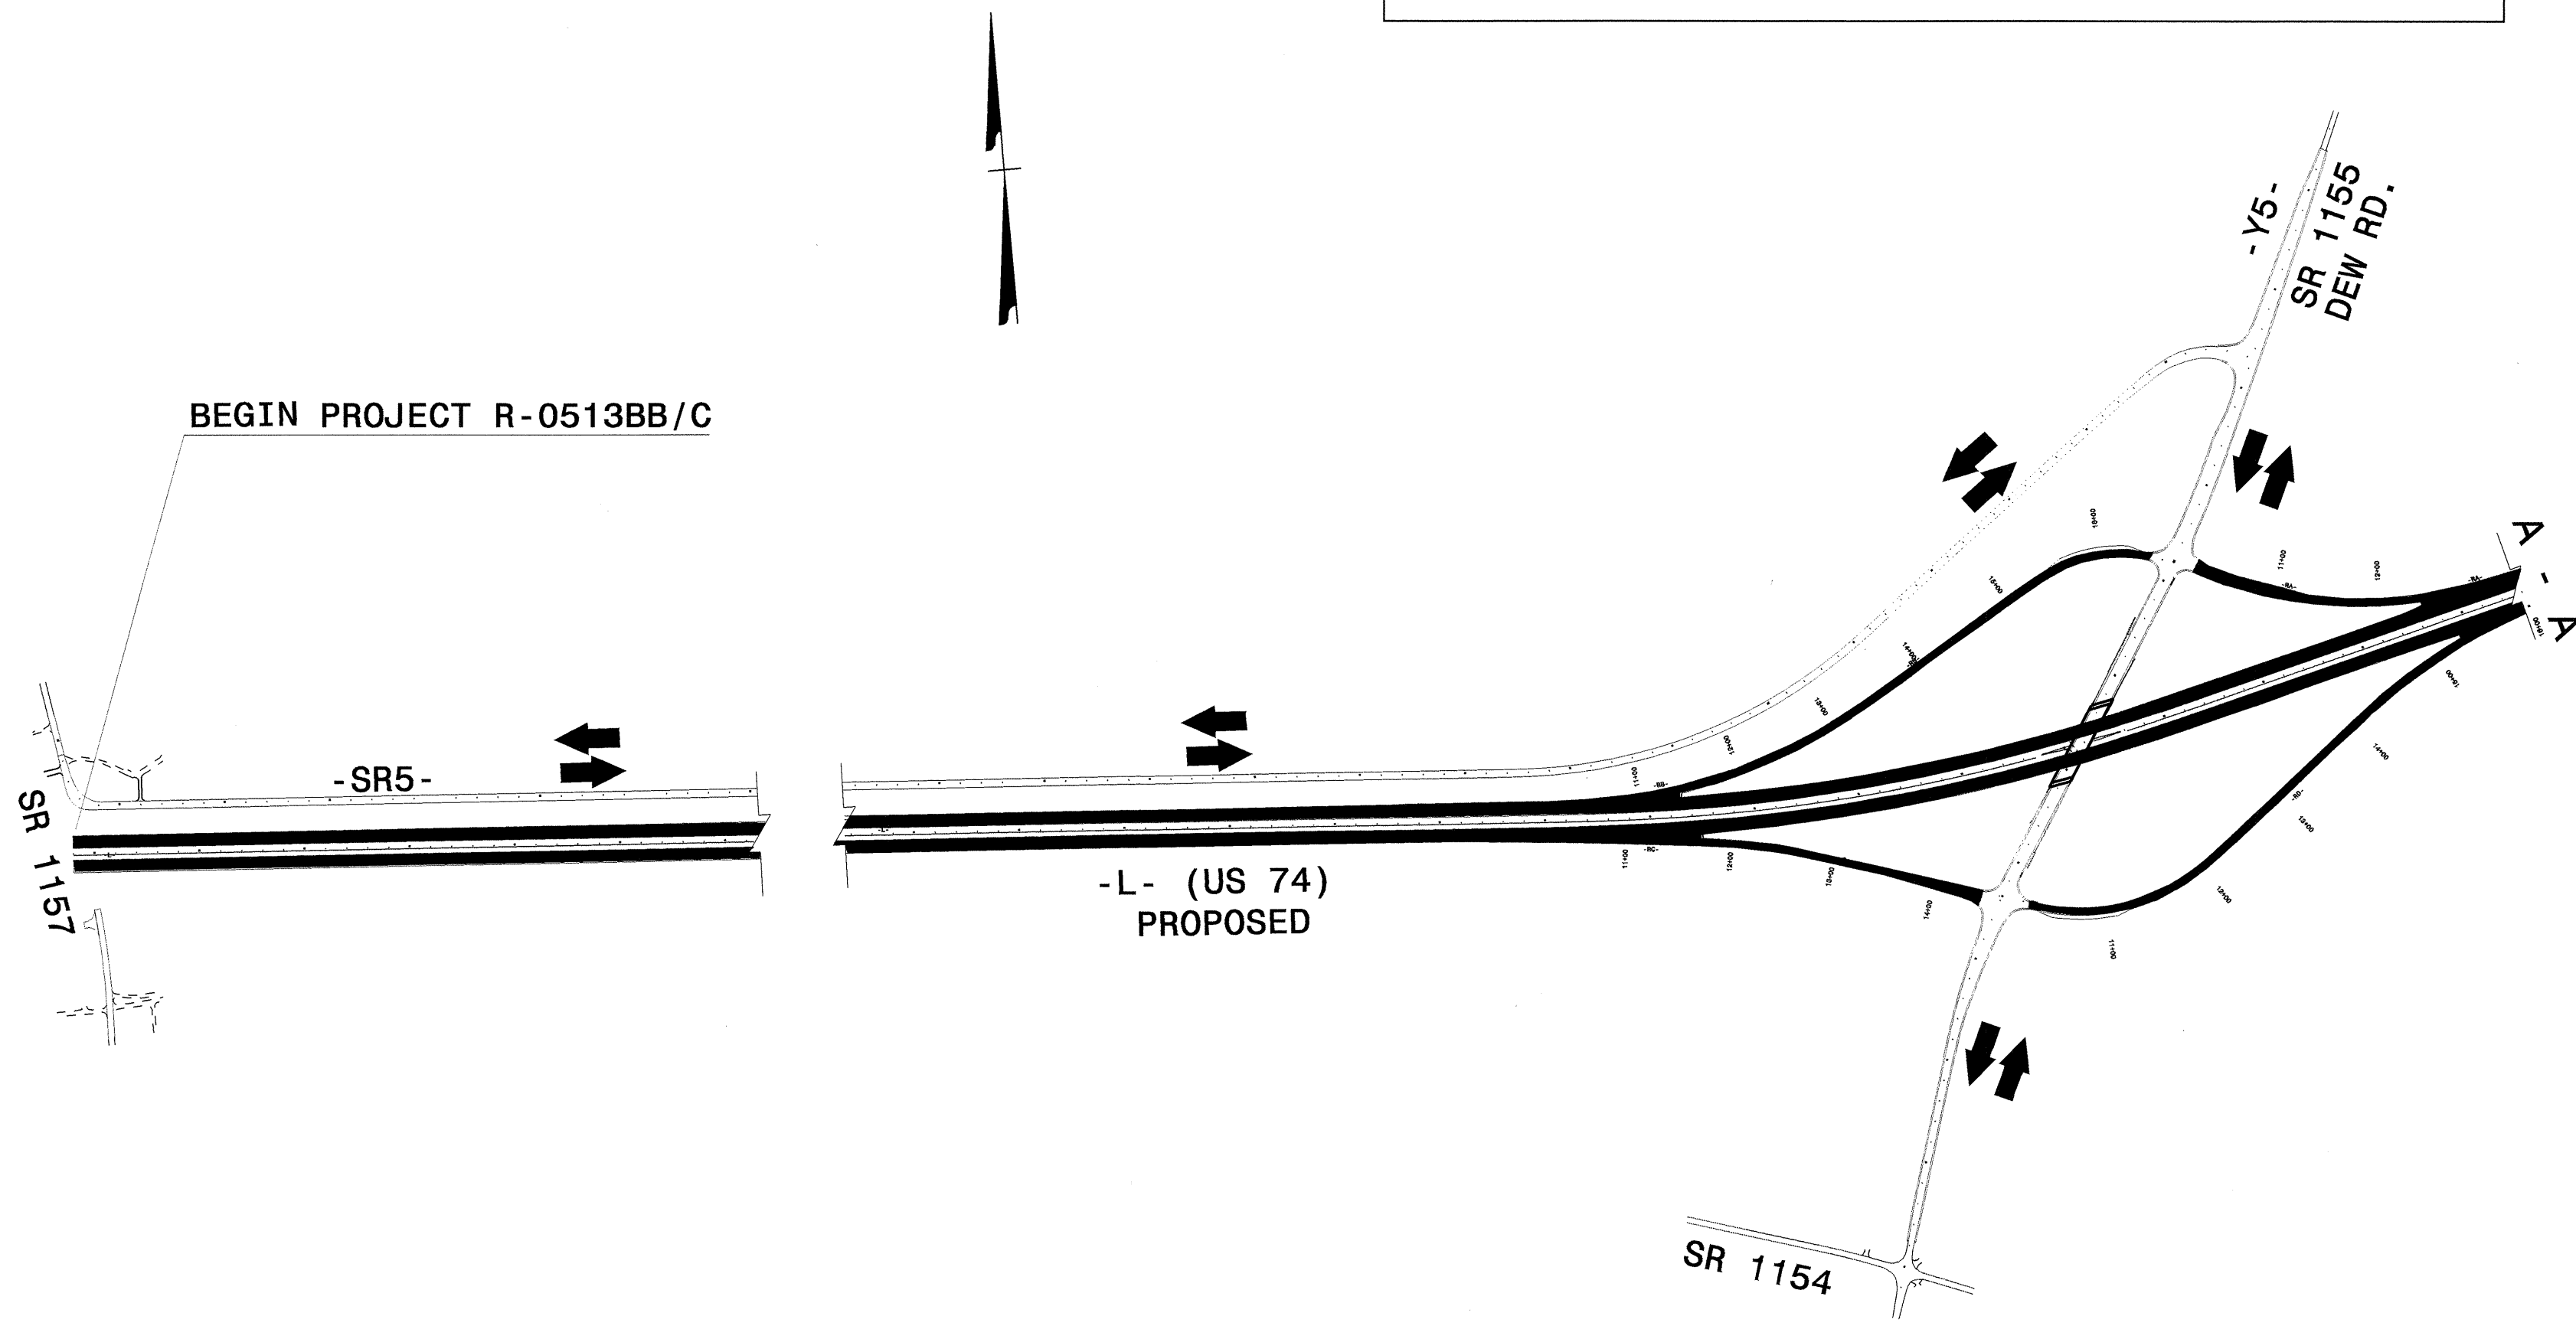

APPROVED: <i>John S. Kite</i> DATE: 6/25/04	PHASE II OVERVIEW	
SCALE: NONE		REVISIONS
DATE:		
DWG. BY:		
DESIGN BY:		
REVIEWED BY:		CADD FILE

24-JUN-2004 10:39
 F:\TCP_FINAL\TCP\SR5\3C_TC_TCP047.dgn
 msteeleman AT TELIC