




PROJ. REFERENCE NO.	SHEET NO.
R-0513BB/C	TCP-46

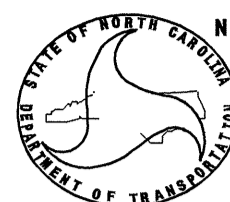

N. C. DEPARTMENT OF TRANSPORTATION
DIVISION OF HIGHWAYS
TRAFFIC ENGINEERING BRANCH
SIGNING DEPARTMENT

SIGN NUMBER: SP04025
TYPE: D
QUANTITY: 1

BACKG COLOR: Orange
COPY COLOR: Black

DESIGN BY: F. MURRAY
PROJECT ID: ID

CHECKED BY:
DIV:

STD #:
DATE: Jan 21, 2004

SIGN WIDTH: 800mm
HEIGHT: 600mm
TOTAL AREA: 0.5 Sq.m

BORDER TYPE: FLUSH
RECESS: 10mm
WIDTH: 15mm
RADII: 40mm

NO. Z BARS:
LENGTH:

SYMBOL	X	Y	WID	HT

MAT'L: 0.125" (3.2 mm) ALUMINUM



BORDER
R=40mm
TH=15mm
IN=10mm

USE NOTES: 2,4

- Legend and border shall be direct applied Type III reflective sheeting.
- Legend and border shall be direct applied non-reflective sheeting.
- Shields shall be Type III reflective sheeting on 0.032" (0.8mm) aluminum and demountable.
- Background shall be Type VII or higher reflective sheeting.
- Background shall be Type I reflective sheeting.
- Center arrow(s) vertically on sign.
- Bottom panel shall be yellow Type III sheeting. Legend shall be direct applied black non-reflective sheeting. Yellow panel is:

LETTER POSITIONS

Letter spacings are to start of next letter										Series/Size
	W	F	I	F	T	H				Text Length
121	91	120	82	43	75	82	67	121		C120
										559
	S	T	R	E	E	T				C120
160	87	82	92	82	75	61	161			479

Spacing Factor is 1 unless specified otherwise

FILENAME: FNU_METRI

NORTH CAROLINA D.O.T. SIGN DETAIL

24-JUN-2004 11:39
FA:\TCP\FINAL TCP\S\B513C.TC-TCP046.dgn
msteeleman AT TELC02033

APPROVED: *John S. Kite, Jr.* DATE: *6/25/04*

SEAL

PHASE I
-Y3B- (W FIFTH ST)
SIGN DESIGN

SCALE: NONE	REVISIONS
DATE: 3-04	
DWG. BY: MHS	
DESIGN BY: MHS	
REVIEWED BY: CLM	

CADD FILE: W FIFTH ST DESIGN.DGN