



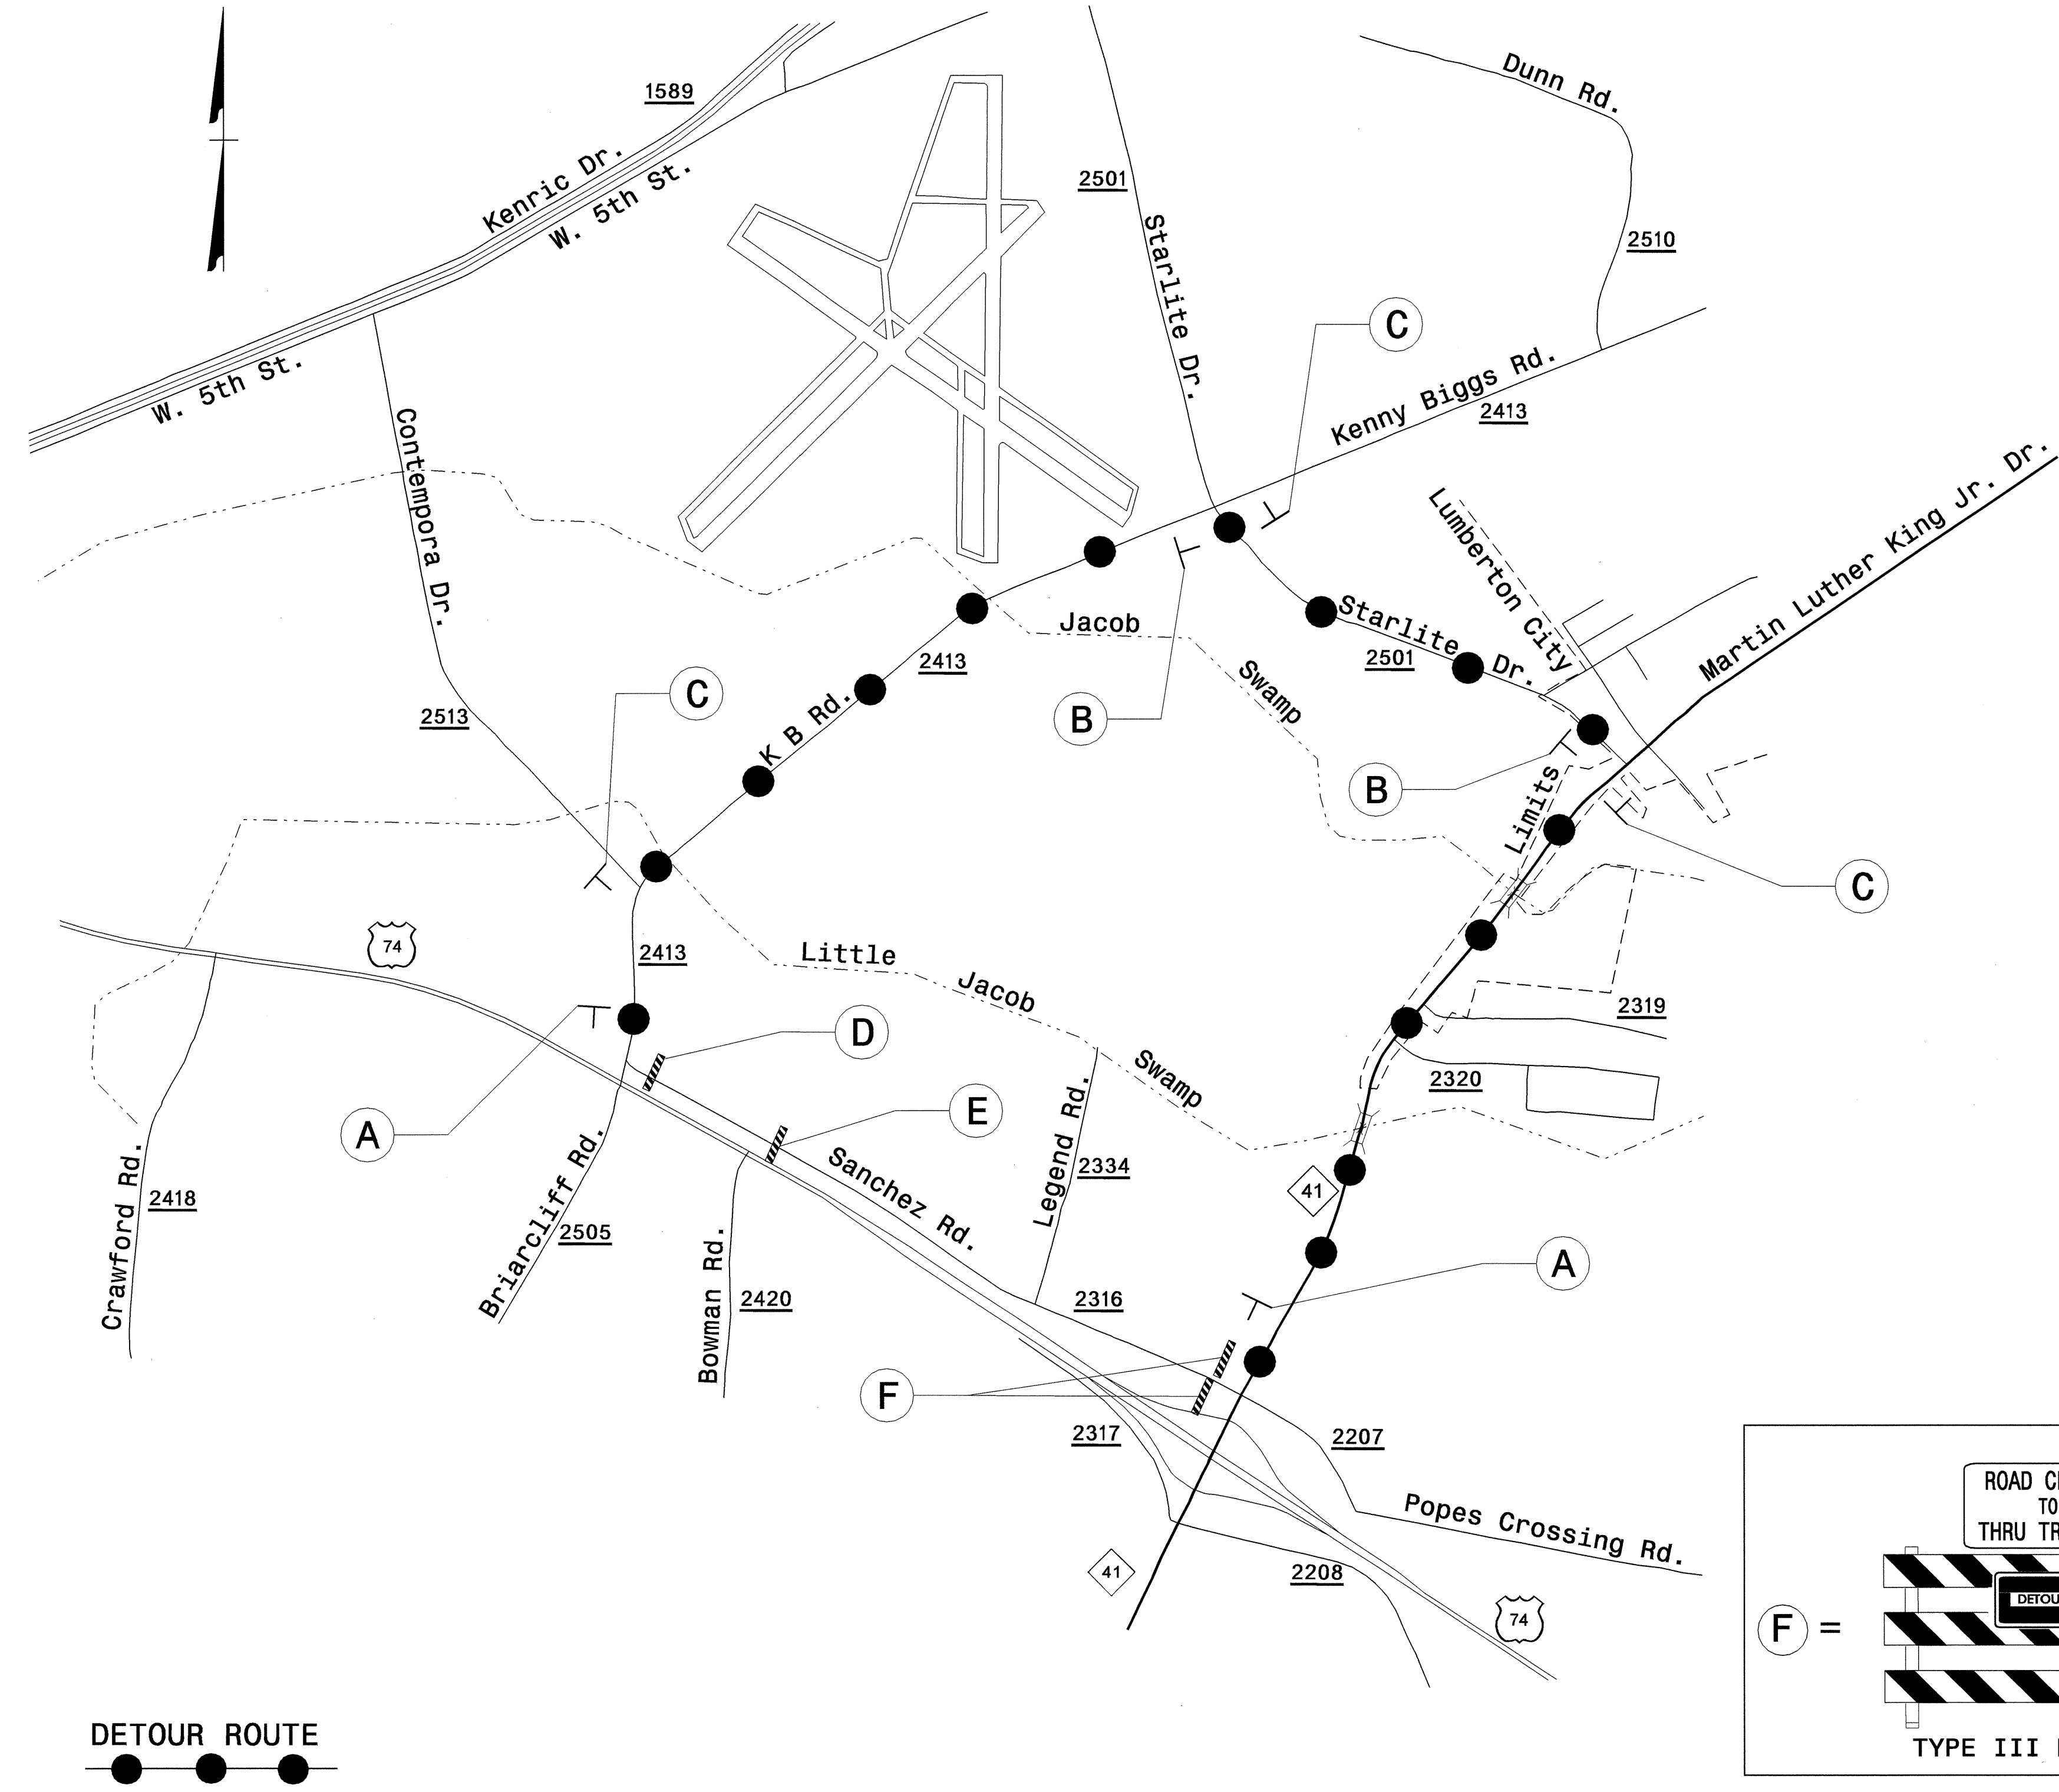



PROJ. REFERENCE NO.	SHEET NO.
R-0513BB/C	TCP-39



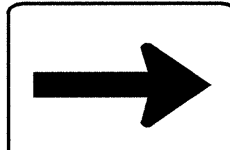

A = 800 x 600
SANCHEZ ROAD
END
DETOUR M4-8 A 610 X 457

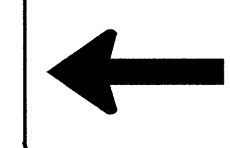B = 800 x 600
SANCHEZ ROAD
DETOUR M4-8 610 X 305
 M6-1R 533 X 381


C = 800 x 600
SANCHEZ ROAD
DETOUR M4-8 610 X 305
 M6-1L 533 X 381

D = R11-2 1219 X 762 **ROAD CLOSED**
M4-10L 1219 X 457 
TYPE III BARRICADE

F = **ROAD CLOSED TO THRU TRAFFIC** R11-4 1524 X 762
 M4-10R 1219 X 457
TYPE III BARRICADE


E = R11-2 1219 X 762 **ROAD CLOSED**

TYPE III BARRICADE

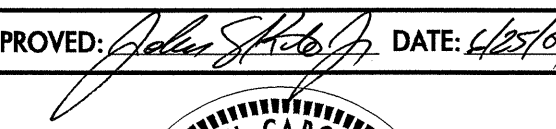24-JUN-2004 10:38
 P:\TCP\FINAL TCP\SR513C.TC-TCP039.dgn
 rnsfeelman AT TELC023

APPROVED:  DATE: 6/25/04

PHASE I OFFSITE DETOUR SIGNING, -Y9- (SANCHEZ RD.)

SCALE: NO SCALE
 DATE: 10-06-03
 DWG. BY: SBC
 DESIGN BY: SBC
 REVIEWED BY: CLM

SEAL

 JOHN S. KITE, JR.
 ENGINEER
 022104

REVISIONS

CADD FILE: R513C TC DETOURY9.DGN