



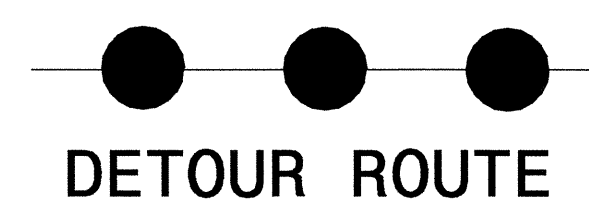

PROJ. REFERENCE NO. R-0513BB/C	SHEET NO. TCP-37
-----------------------------------	---------------------

USE ROADWAY STANDARD DRAWING 1101.03,
SHEET 7 OF 9, TO CLOSE SOUTHBOUND I-95
EXIT RAMP AT THE US 74 INTERCHANGE.

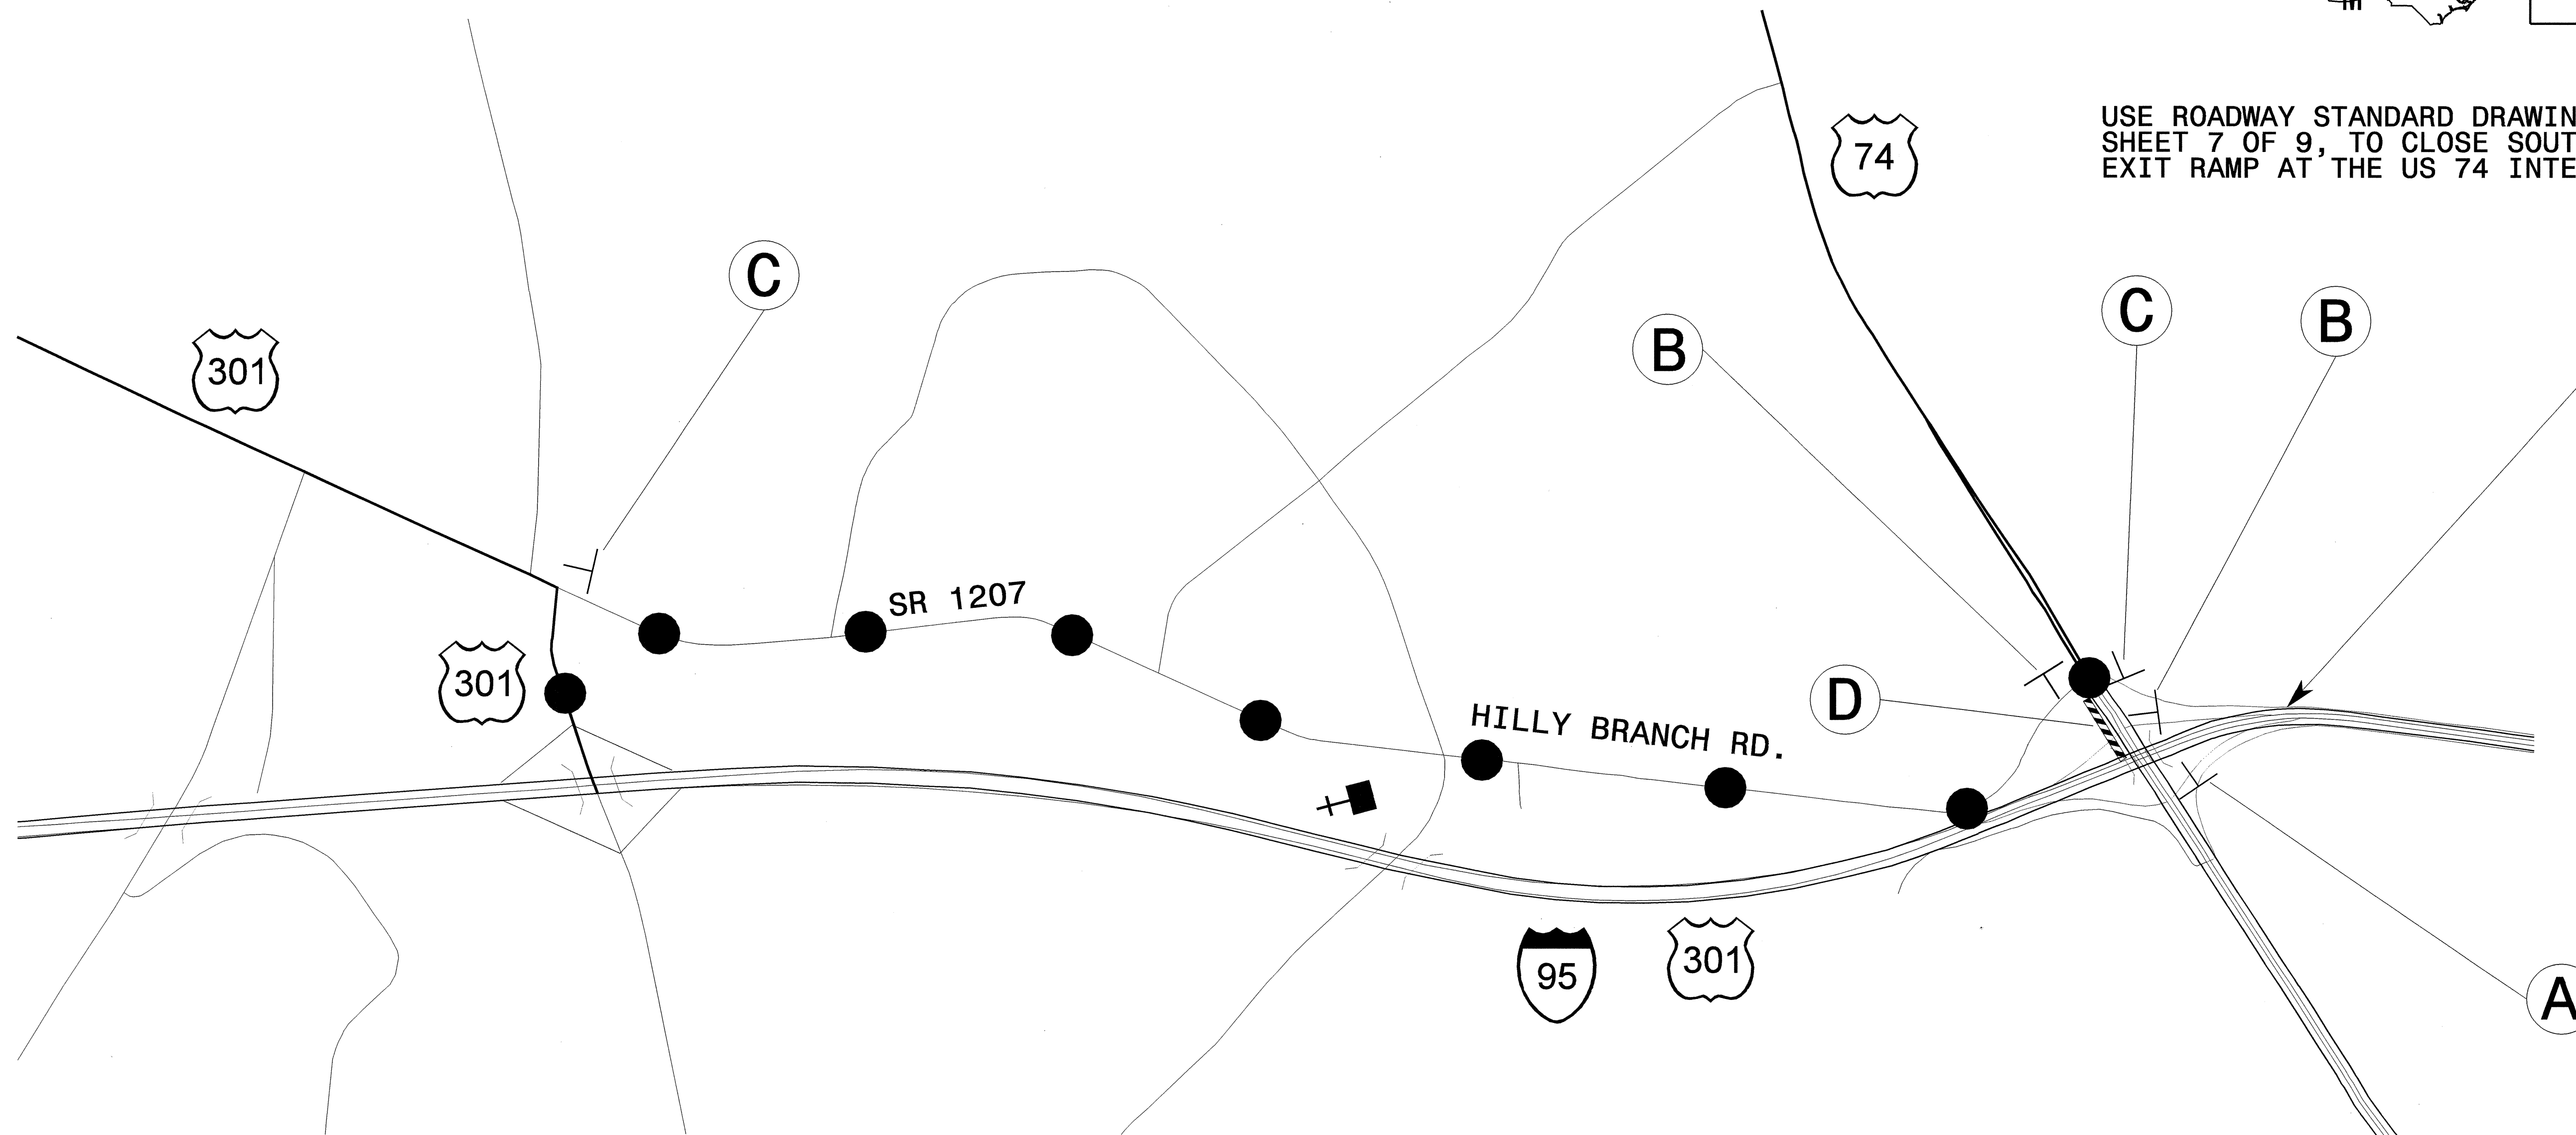

<p>A =</p> <p>DETOUR M4-8 610 X 305</p> <p>INTERSTATE 95 M1-1</p> <p>SOUTH M3-3 610 X 305</p> <p>← M5-1 533 X 381</p>	<p>B =</p> <p>DETOUR M4-8 610 X 305</p> <p>INTERSTATE 95 M1-1</p> <p>SOUTH M3-3 610 X 305</p> <p>→ M6-1 533 X 381</p>	<p>C =</p> <p>DETOUR M4-8 610 X 305</p> <p>INTERSTATE 95 M1-1</p> <p>M3-3 610 X 305</p> <p>SOUTH</p> <p>M6-1 L 533 X 381</p> <p>←</p>	<p>D =</p> <p>R11-2 1219 X 762</p> <p>ROAD CLOSED</p> <p>DETOUR →</p> <p>M4-10R 1219 X 457</p> <p>TYPE III BARRICADE</p>
--	--	--	---

APPROVED: <i>John S. Kite Jr.</i> DATE: 03/04	<p>PHASE I OFFSITE DETOUR SIGNING FOR I-95 SOUTHBOUND TRAFFIC DURING -L- BRIDGE WORK</p>	
	SCALE: NONE	REVISIONS
	DATE: 03/04	
	DWG. BY: SJS	
	DESIGN BY: SJS	
REVIEWED BY: CLM		