

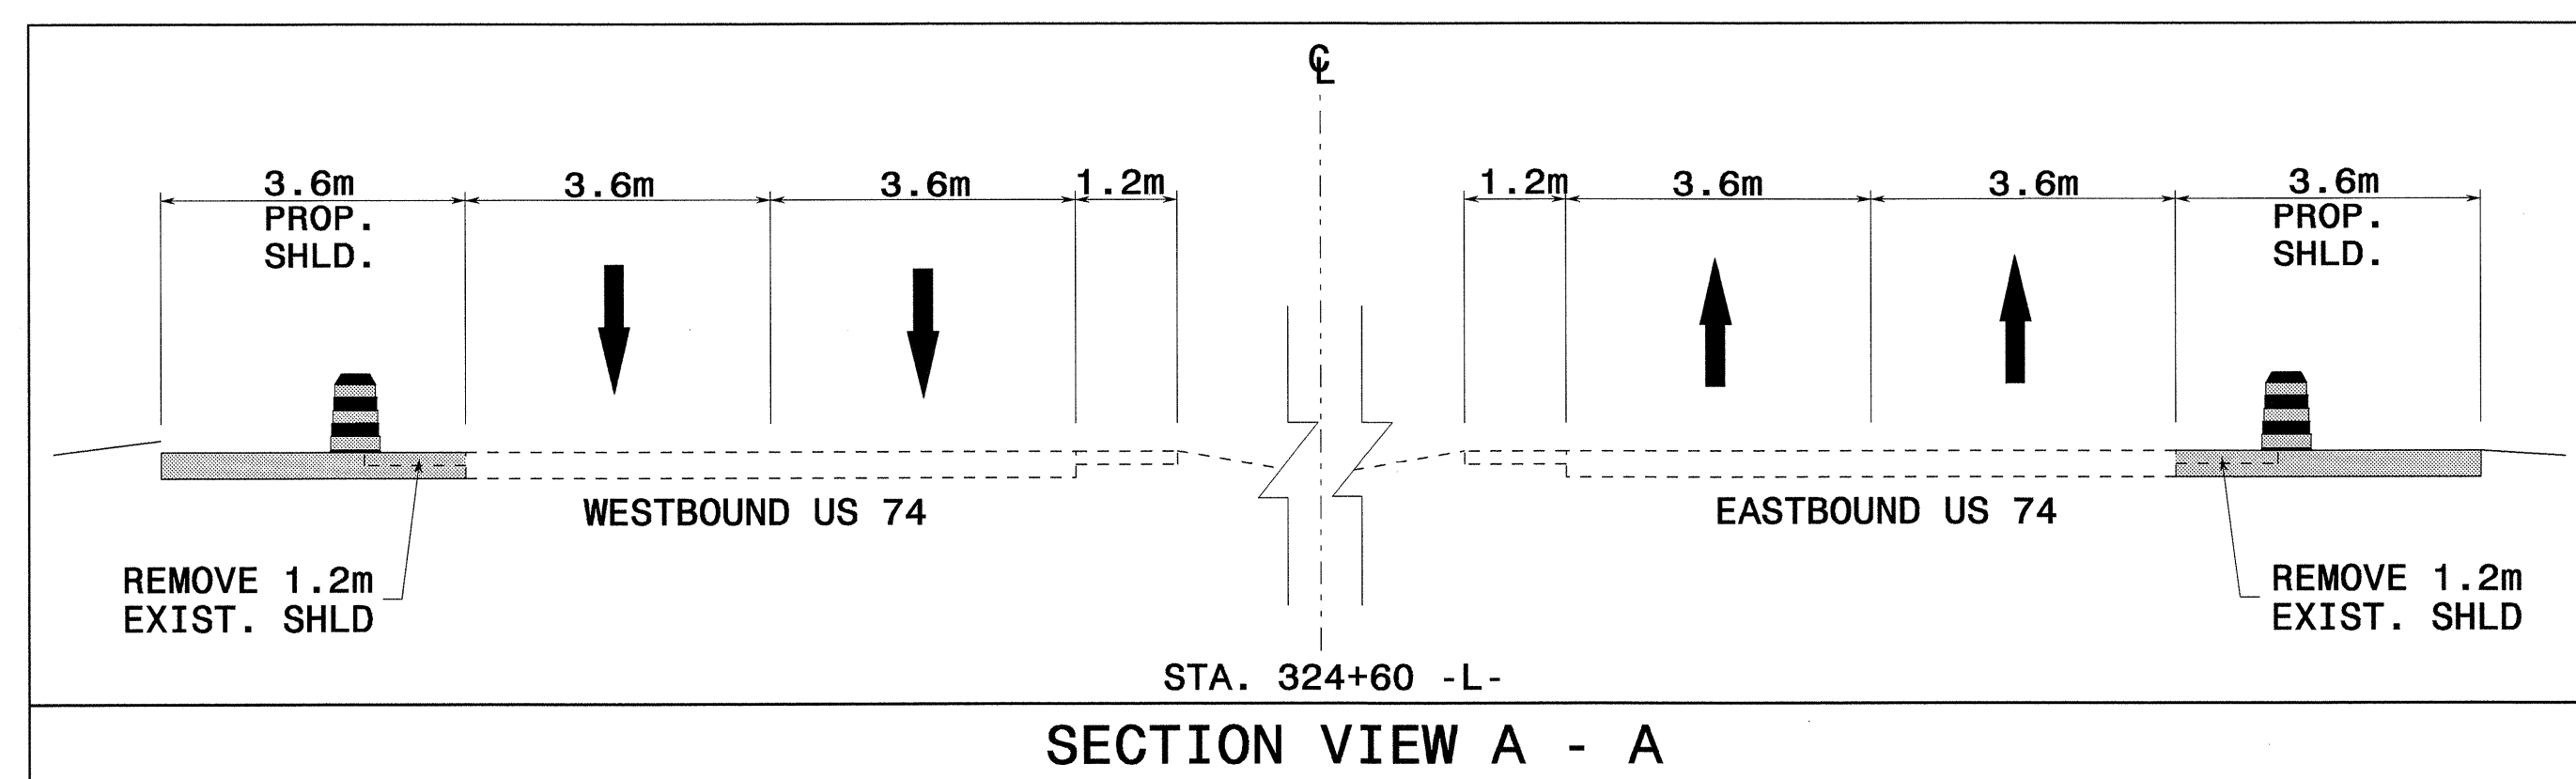


AREA III EXISTING US 74

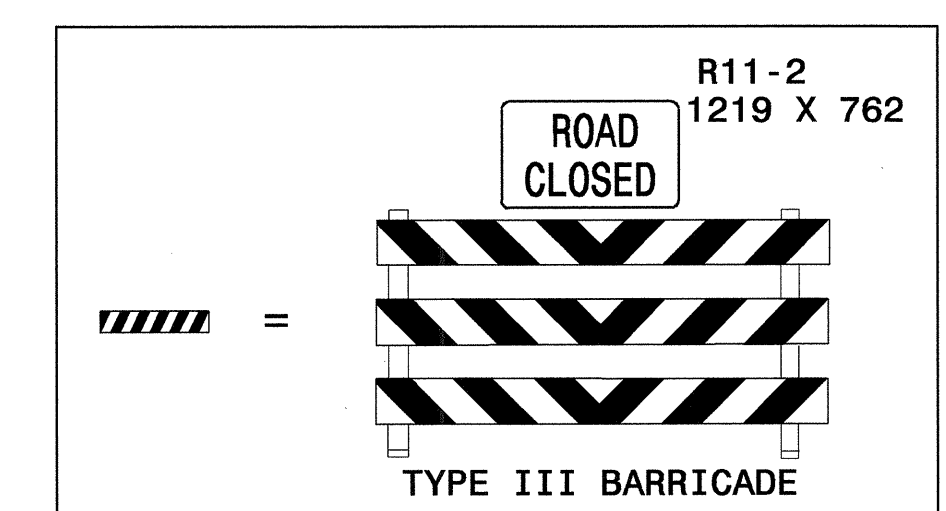

PROJ. REFERENCE NO. R-0513BB/C	SHEET NO. TCP-31
-----------------------------------	---------------------

WHEN RESURFACING/WEDGING -L-,
RESURFACE EXISTING PAVEMENT
AS NECESSARY TO MAINTAIN
THIS INTERSECTION

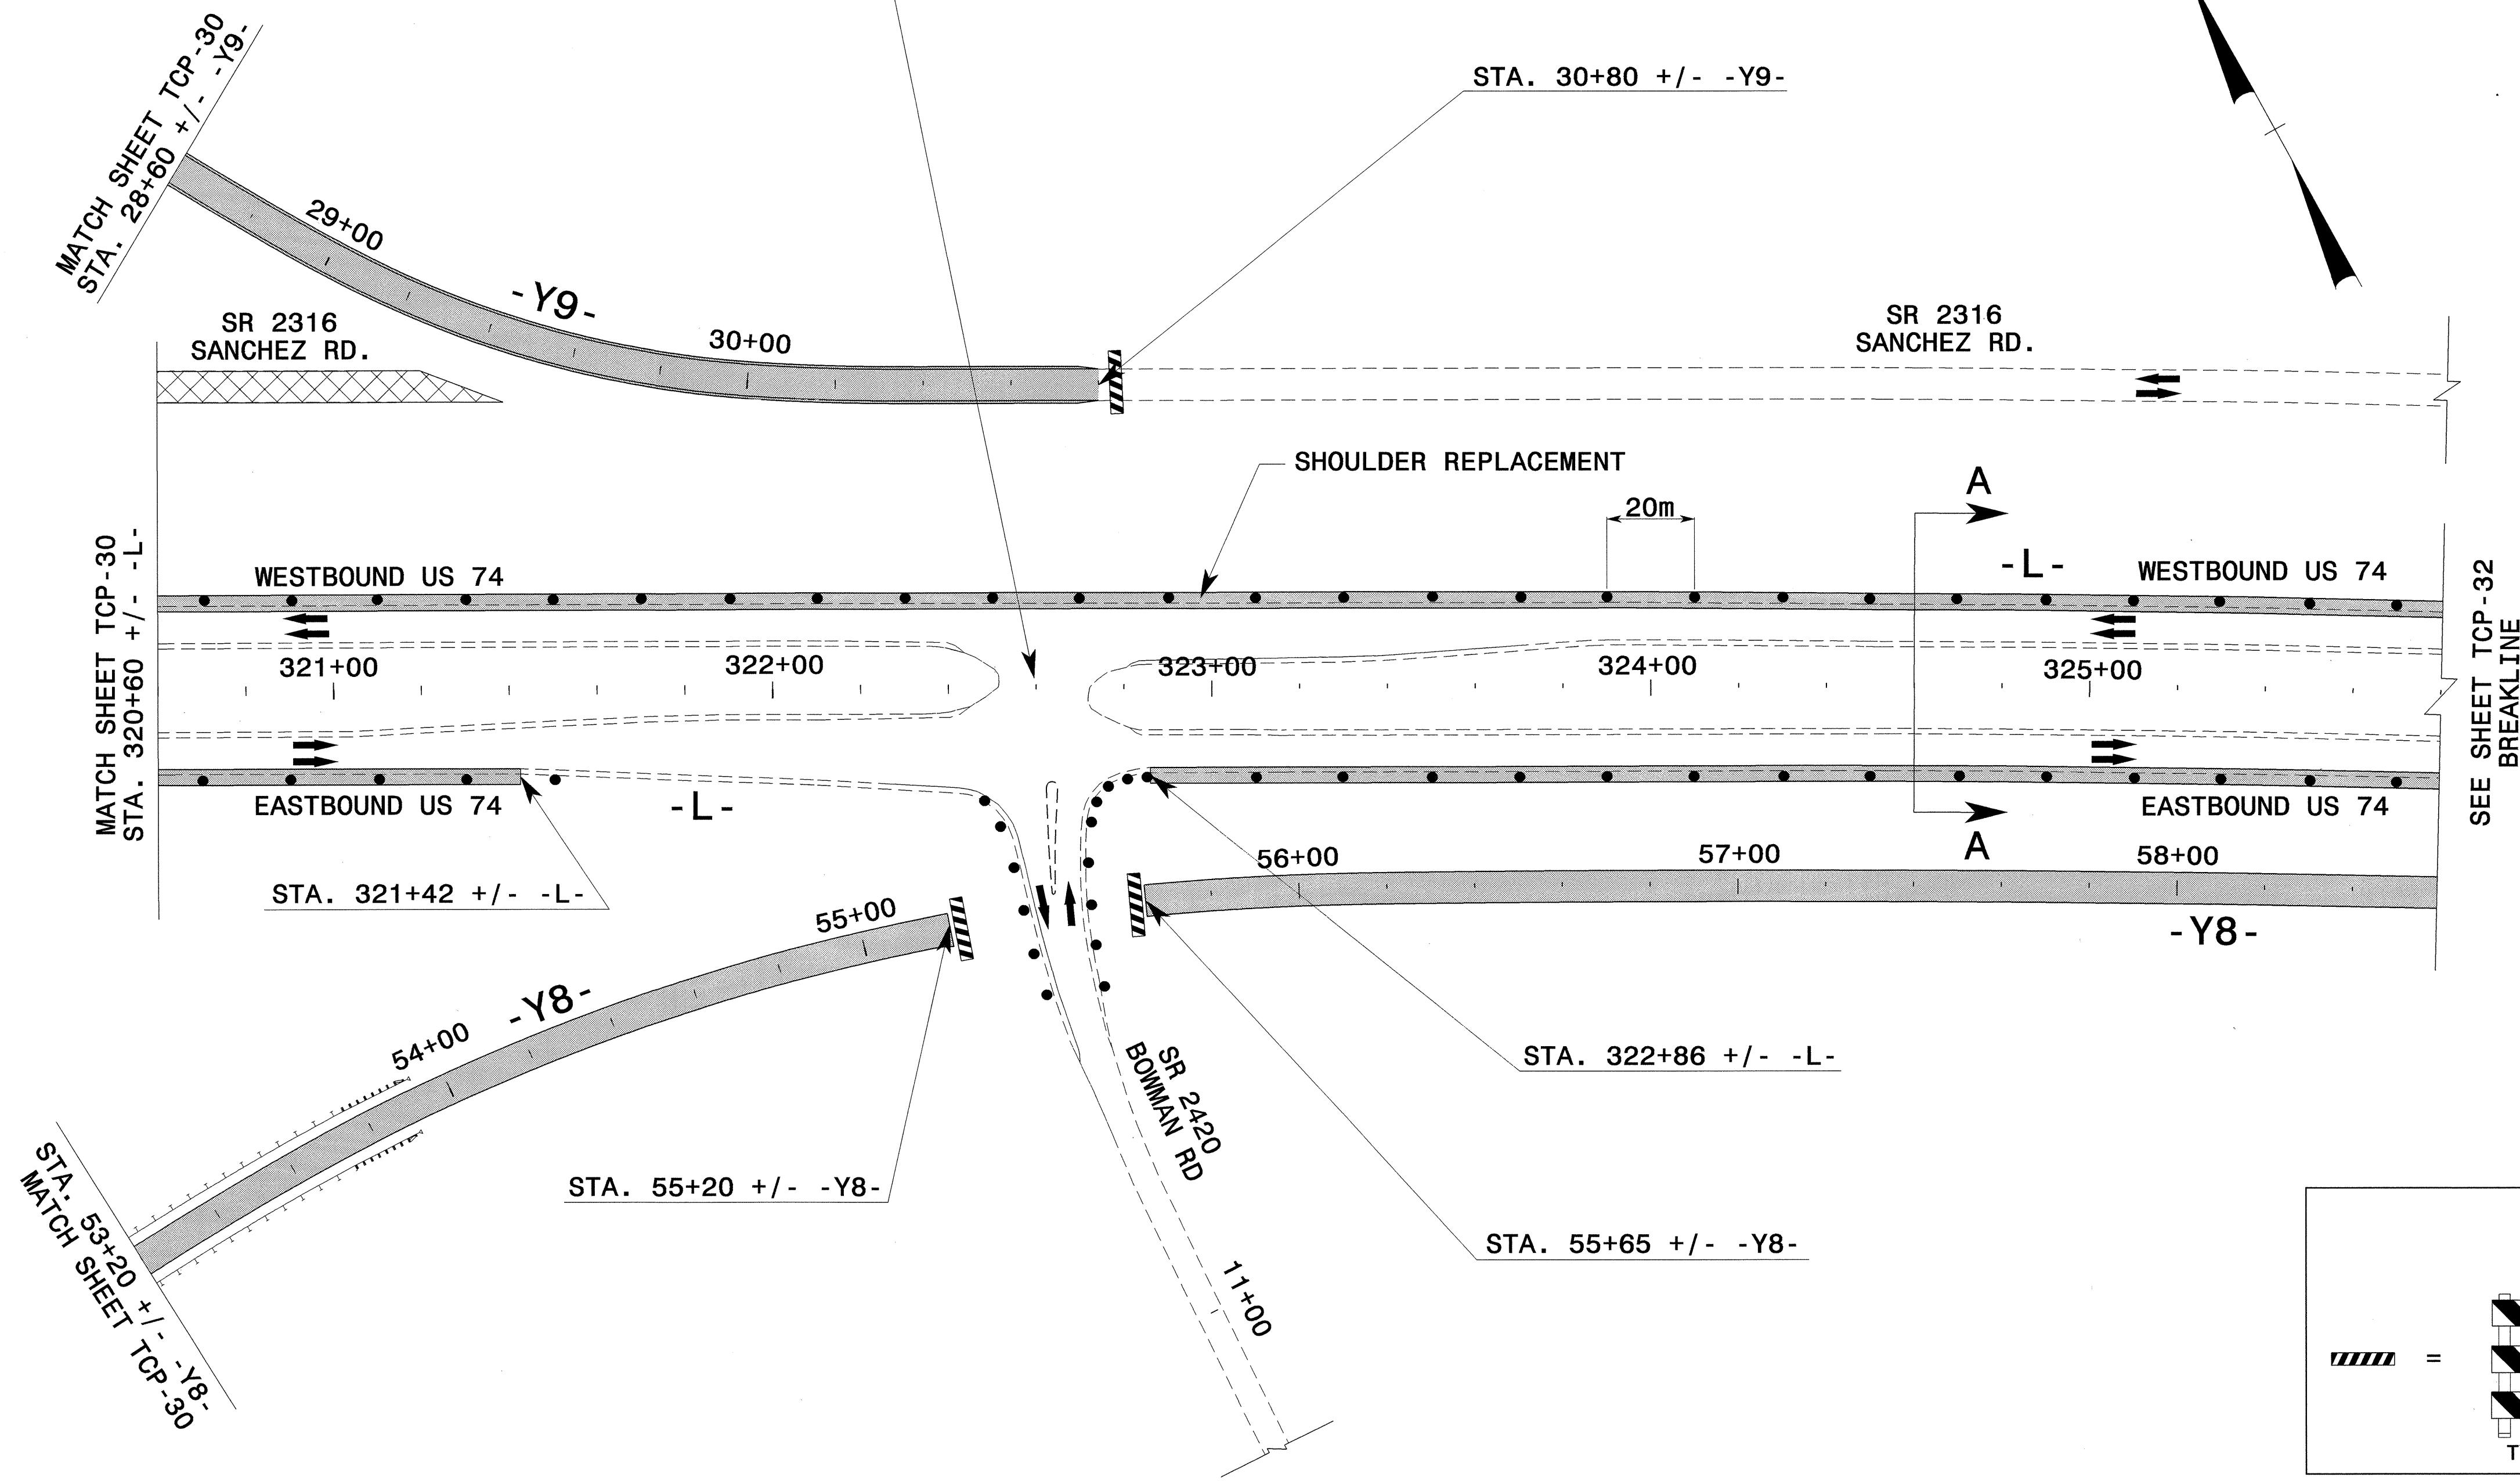

APPROVED: *[Signature]* DATE: 6/25/04

SCALE: NONE

DATE: 2-04

DWG. BY: MHS

DESIGN BY: MHS

REVIEWED BY: CLM

PHASE I
-L-/-Y8-/-Y9- CONSTRUCTION

REVISIONS	

SEAL

SEAL
022104
ENGINEER
JOHN S. KITE JR.

STATE OF NORTH CAROLINA
PROFESSIONAL ENGINEER

REVISIONS

CADD FILE: R-0513C TC LTCP11.DGN

24-JUN-2004 11:54
 EA TCP31.dwg
 msteeleman AT TELCO231