


# AREA III EXISTING US 74



PROJ. REFERENCE NO. R-0513BB/C	SHEET NO. TCP-30A
-----------------------------------	----------------------

INSTALL ALL TRAFFIC CONTROL DEVICES PER ROADWAY STANDARD 1101.03, SHEET 3 OF 9.

ALL LANES ARE 3.6m WIDE UNLESS OTHERWISE SHOWN

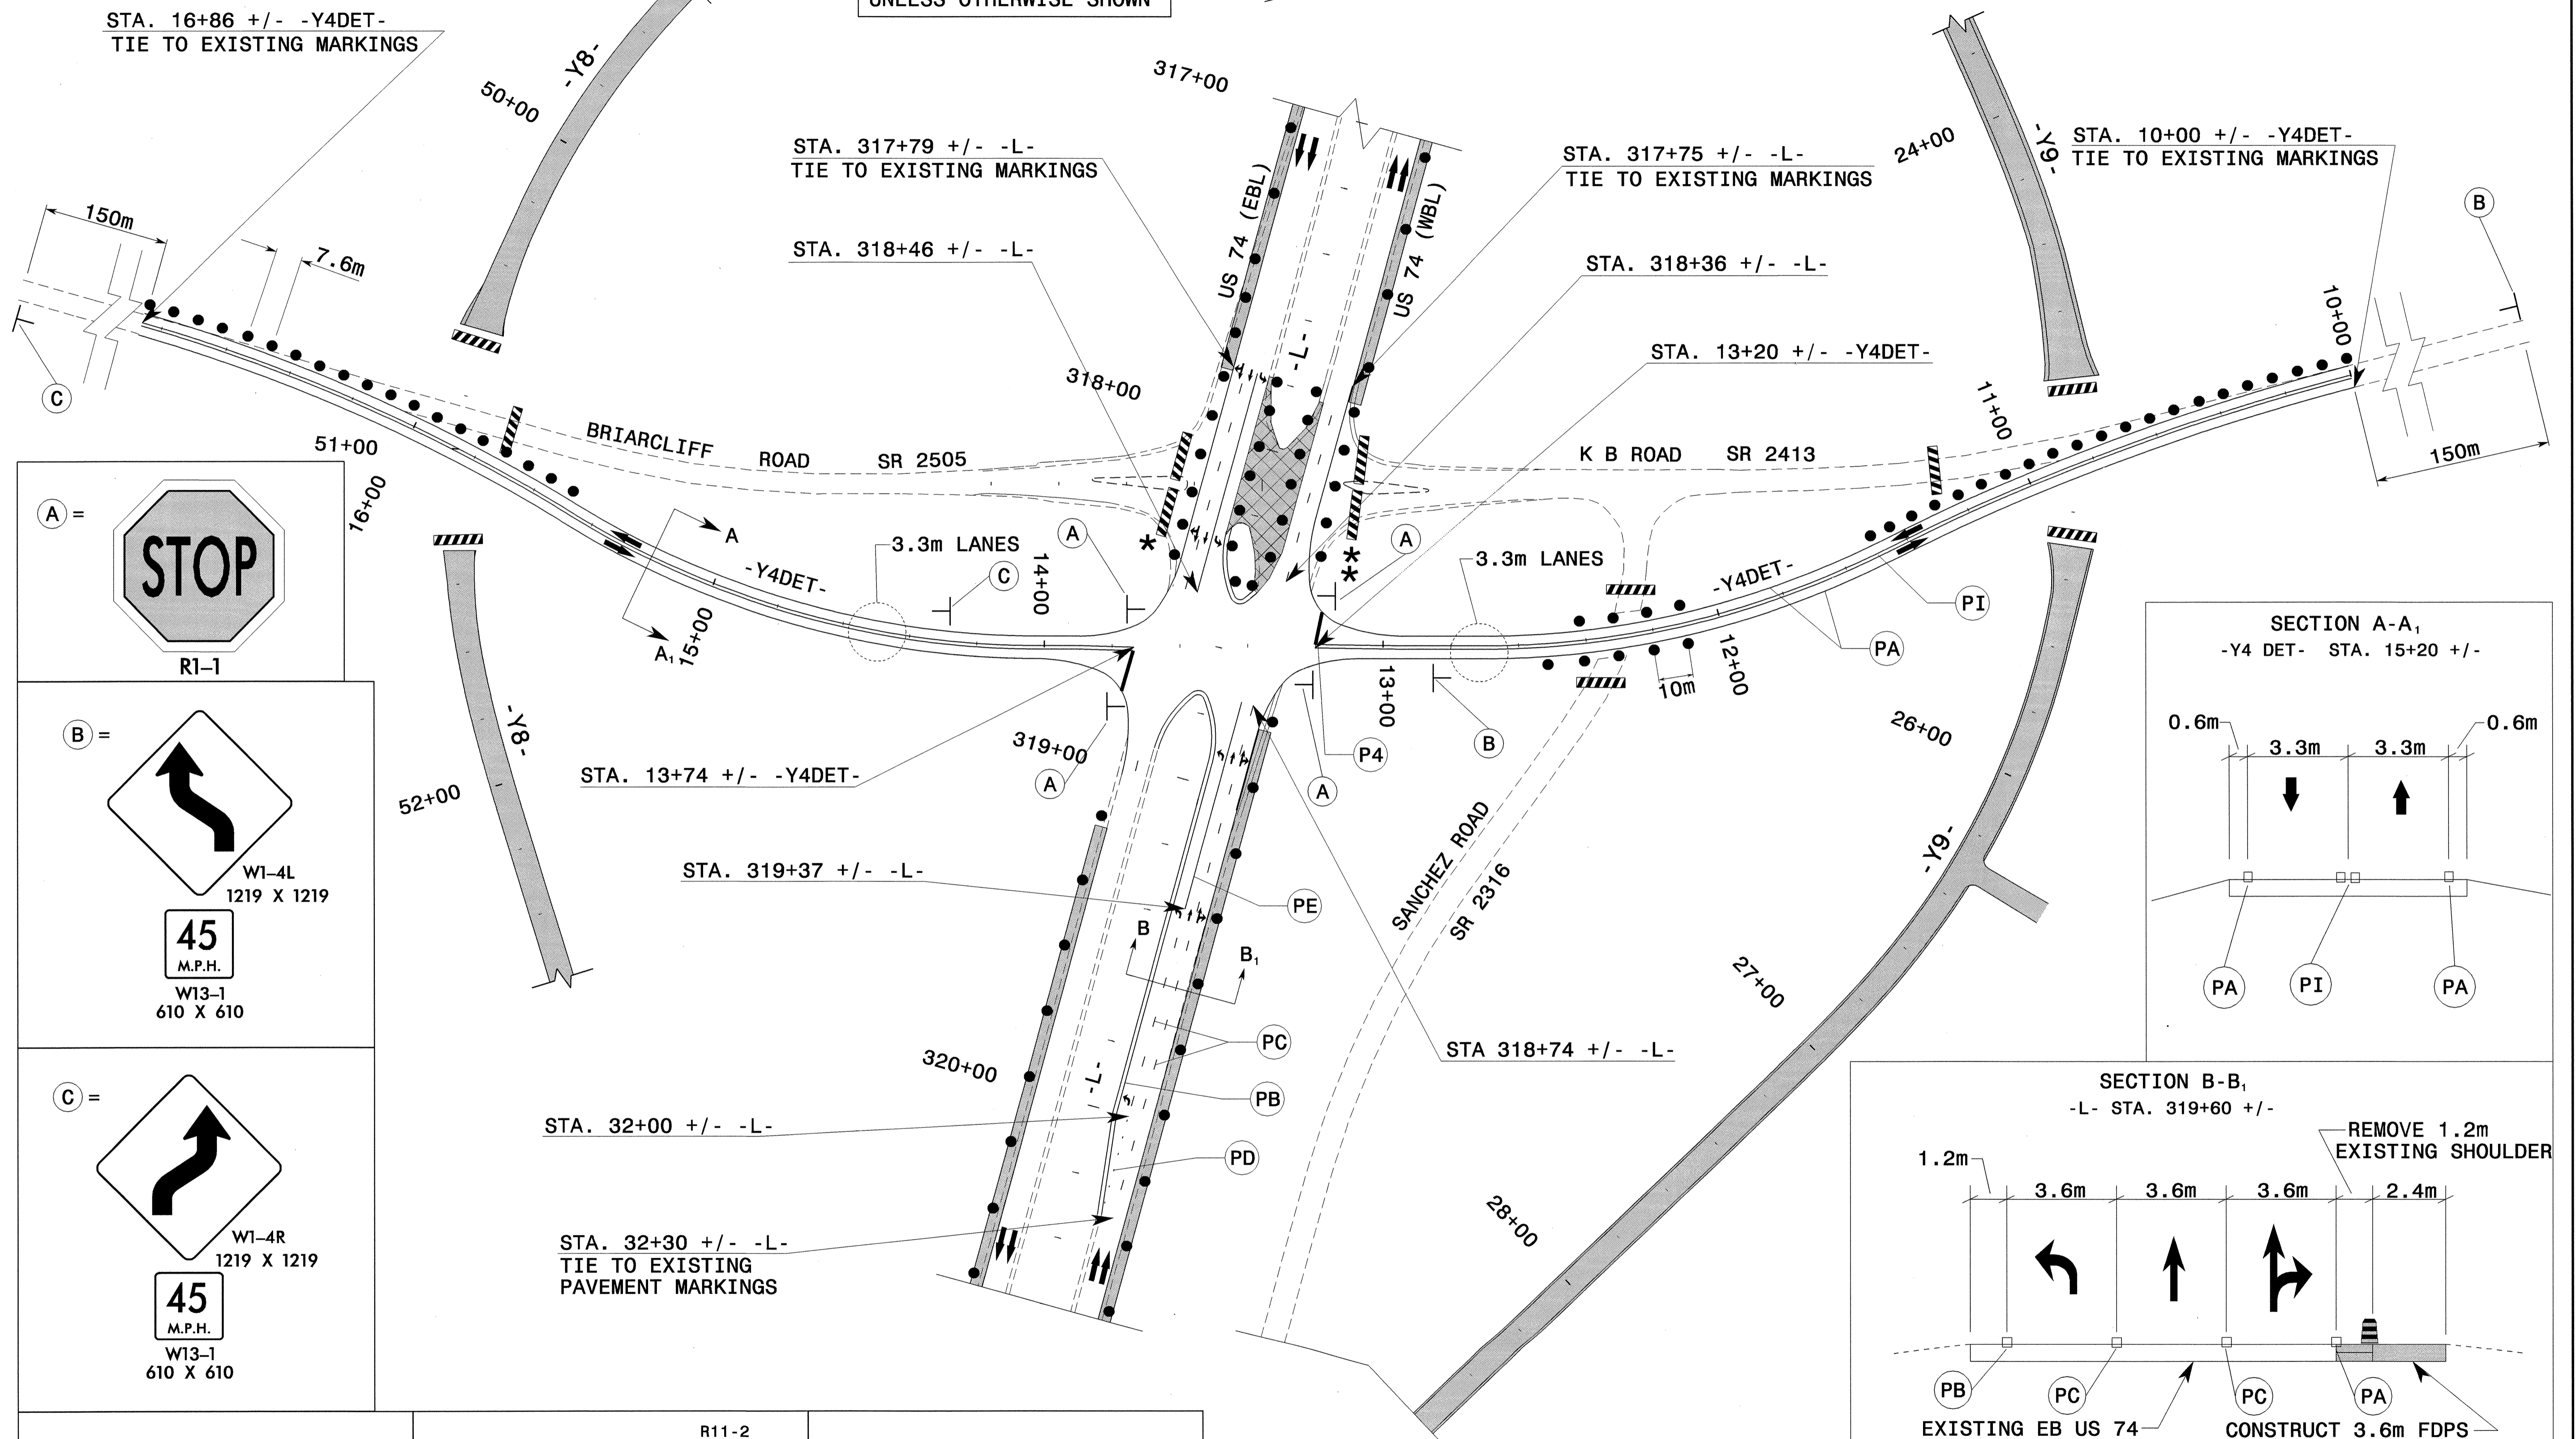

**(A) =** R1-1

**(B) =** W1-4L 1219 X 1219  
 45 M.P.H. W13-1 610 X 610

**(C) =** W1-4R 1219 X 1219  
 45 M.P.H. W13-1 610 X 610

**\*\*** = M4-10L 1219 X 457 TYPE III BARRICADE

**\*** = R11-2 1219 X 762 TYPE III BARRICADE

APPROVED: DATE: 2/2/04

SEAL: SEAL 022104 JOHN S. KITE, P.E.

**PHASE I  
-L- / -Y4- CONSTRUCTION**

SCALE: 1:1000  
 DATE: 2-04  
 DWG. BY: MHS  
 DESIGN BY: MHS  
 REVIEWED BY: CLM

REVISIONS

CADD FILE: R513C TC Y4 SH10A.DGN

24-JUN-2004 11:53  
 EA\_TCP\_FINAL\_TCP-SAR513C\_TC-TCP030A.dgn  
 msteeleman AT TETC21231