



AREA III EXISTING US 74

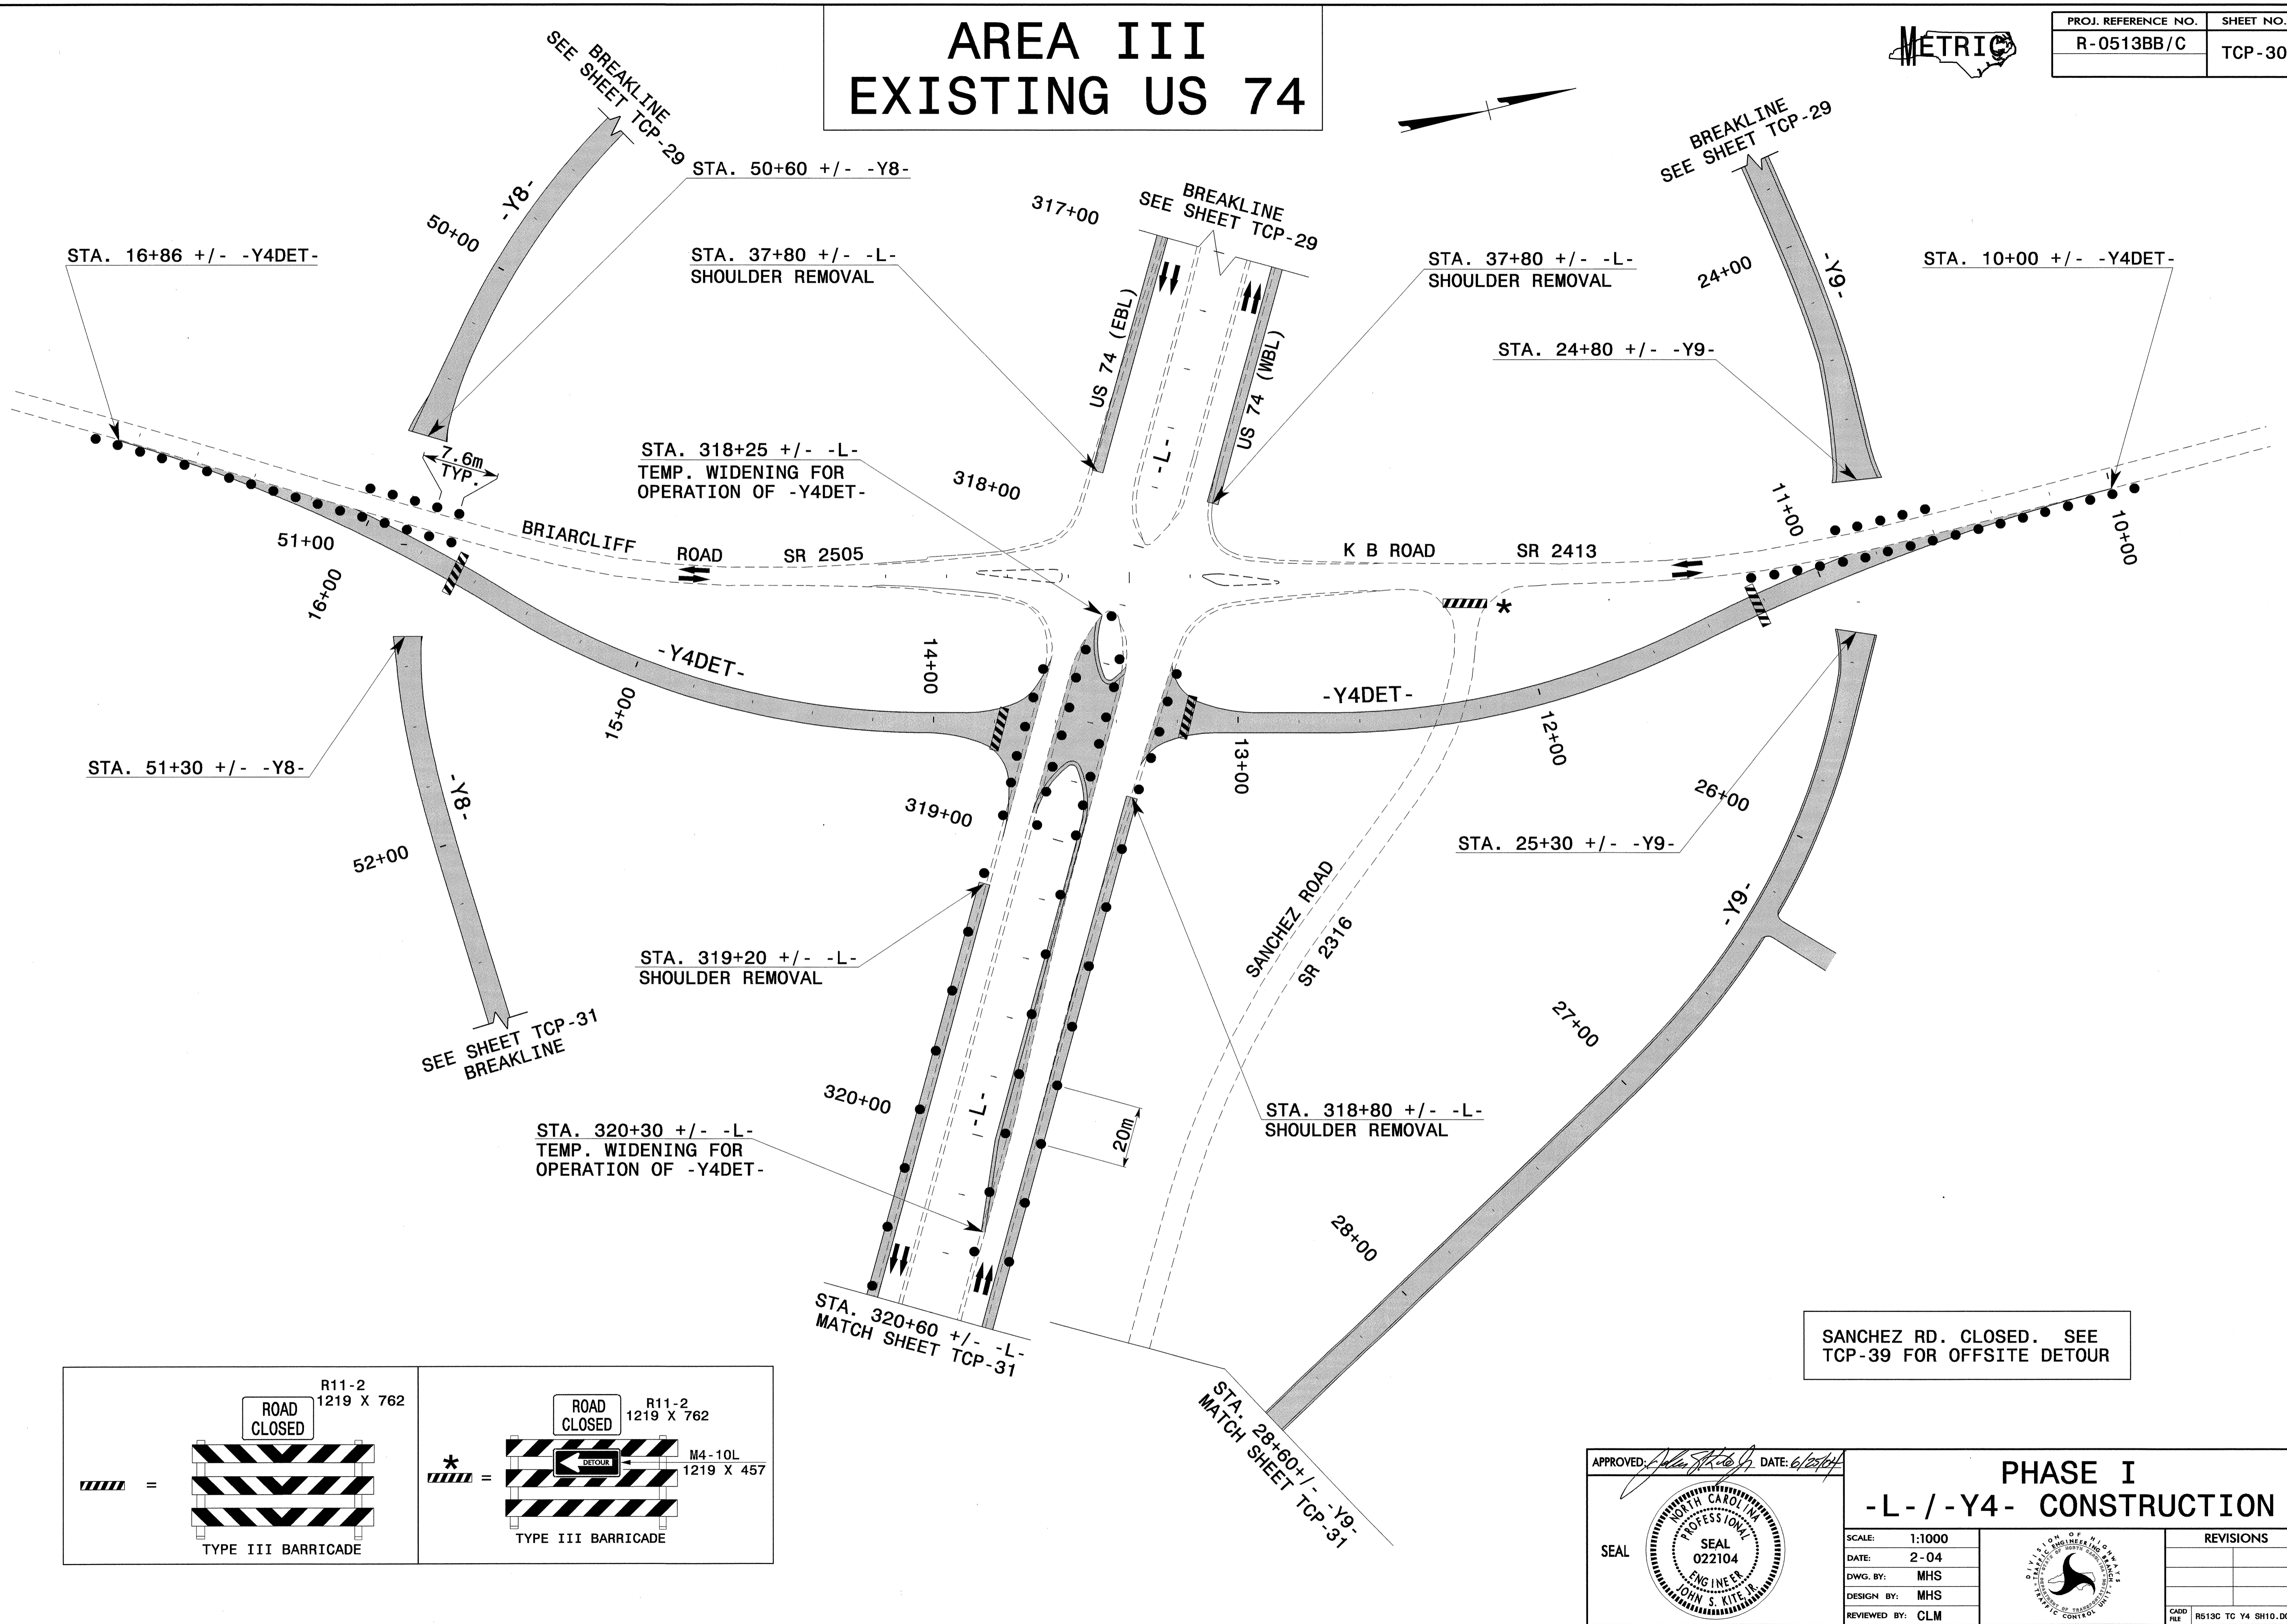

PROJ. REFERENCE NO. R-0513BB/C	SHEET NO. TCP-30
-----------------------------------	---------------------



SANCHEZ RD. CLOSED. SEE TCP-39 FOR OFFSITE DETOUR

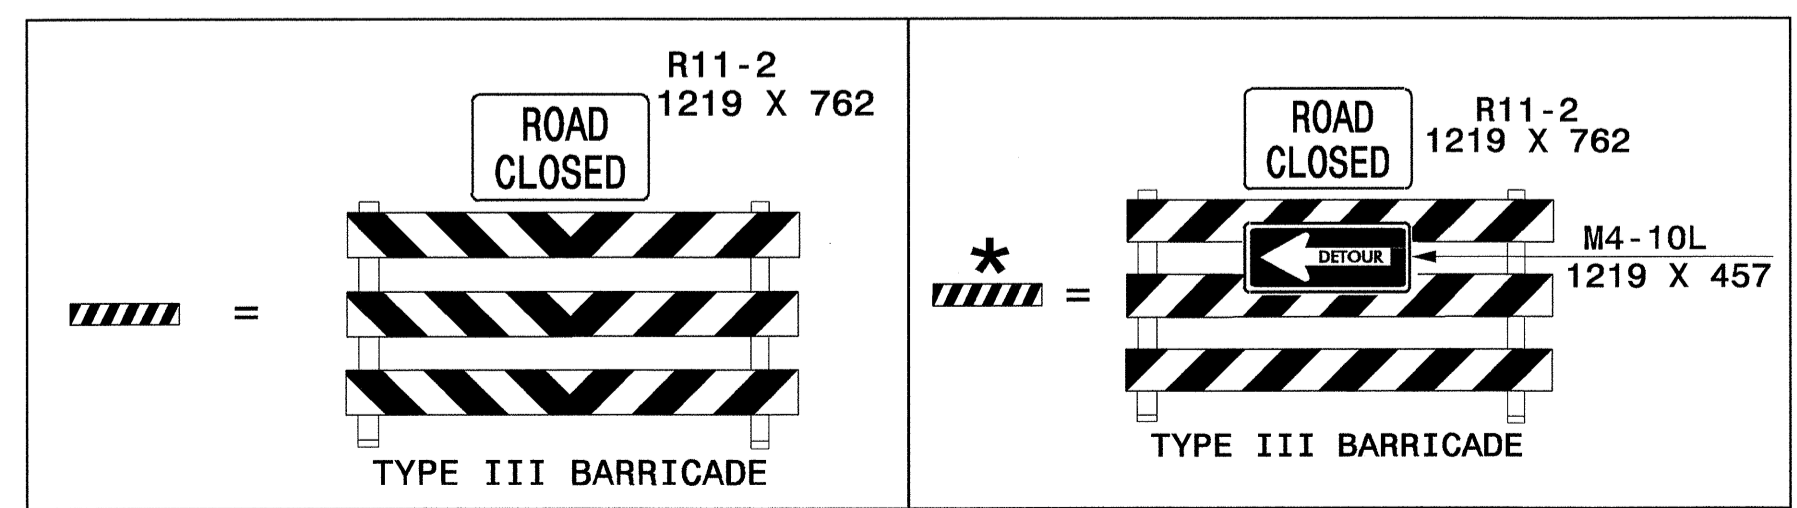

APPROVED: DATE: 6/25/04	PHASE I -L- / -Y4- CONSTRUCTION							
	SCALE: 1:1000							
	DATE: 2-04							
	DESIGN BY: MHS							
	REVIEWED BY: CLM							
<table border="1"> <thead> <tr> <th colspan="2">REVISIONS</th> </tr> </thead> <tbody> <tr> <td> </td> <td> </td> </tr> <tr> <td> </td> <td> </td> </tr> </tbody> </table>		REVISIONS						<small>CADD FILE: R513C TC Y4 SH10.DGN</small>
REVISIONS								

24-JUN-2004 11:34
 FA:\TCP\FINAL TCP\RS13C_TC-TCP030.dgn
 msteele\mst AT TETC233331