



# AREA I & AREA III

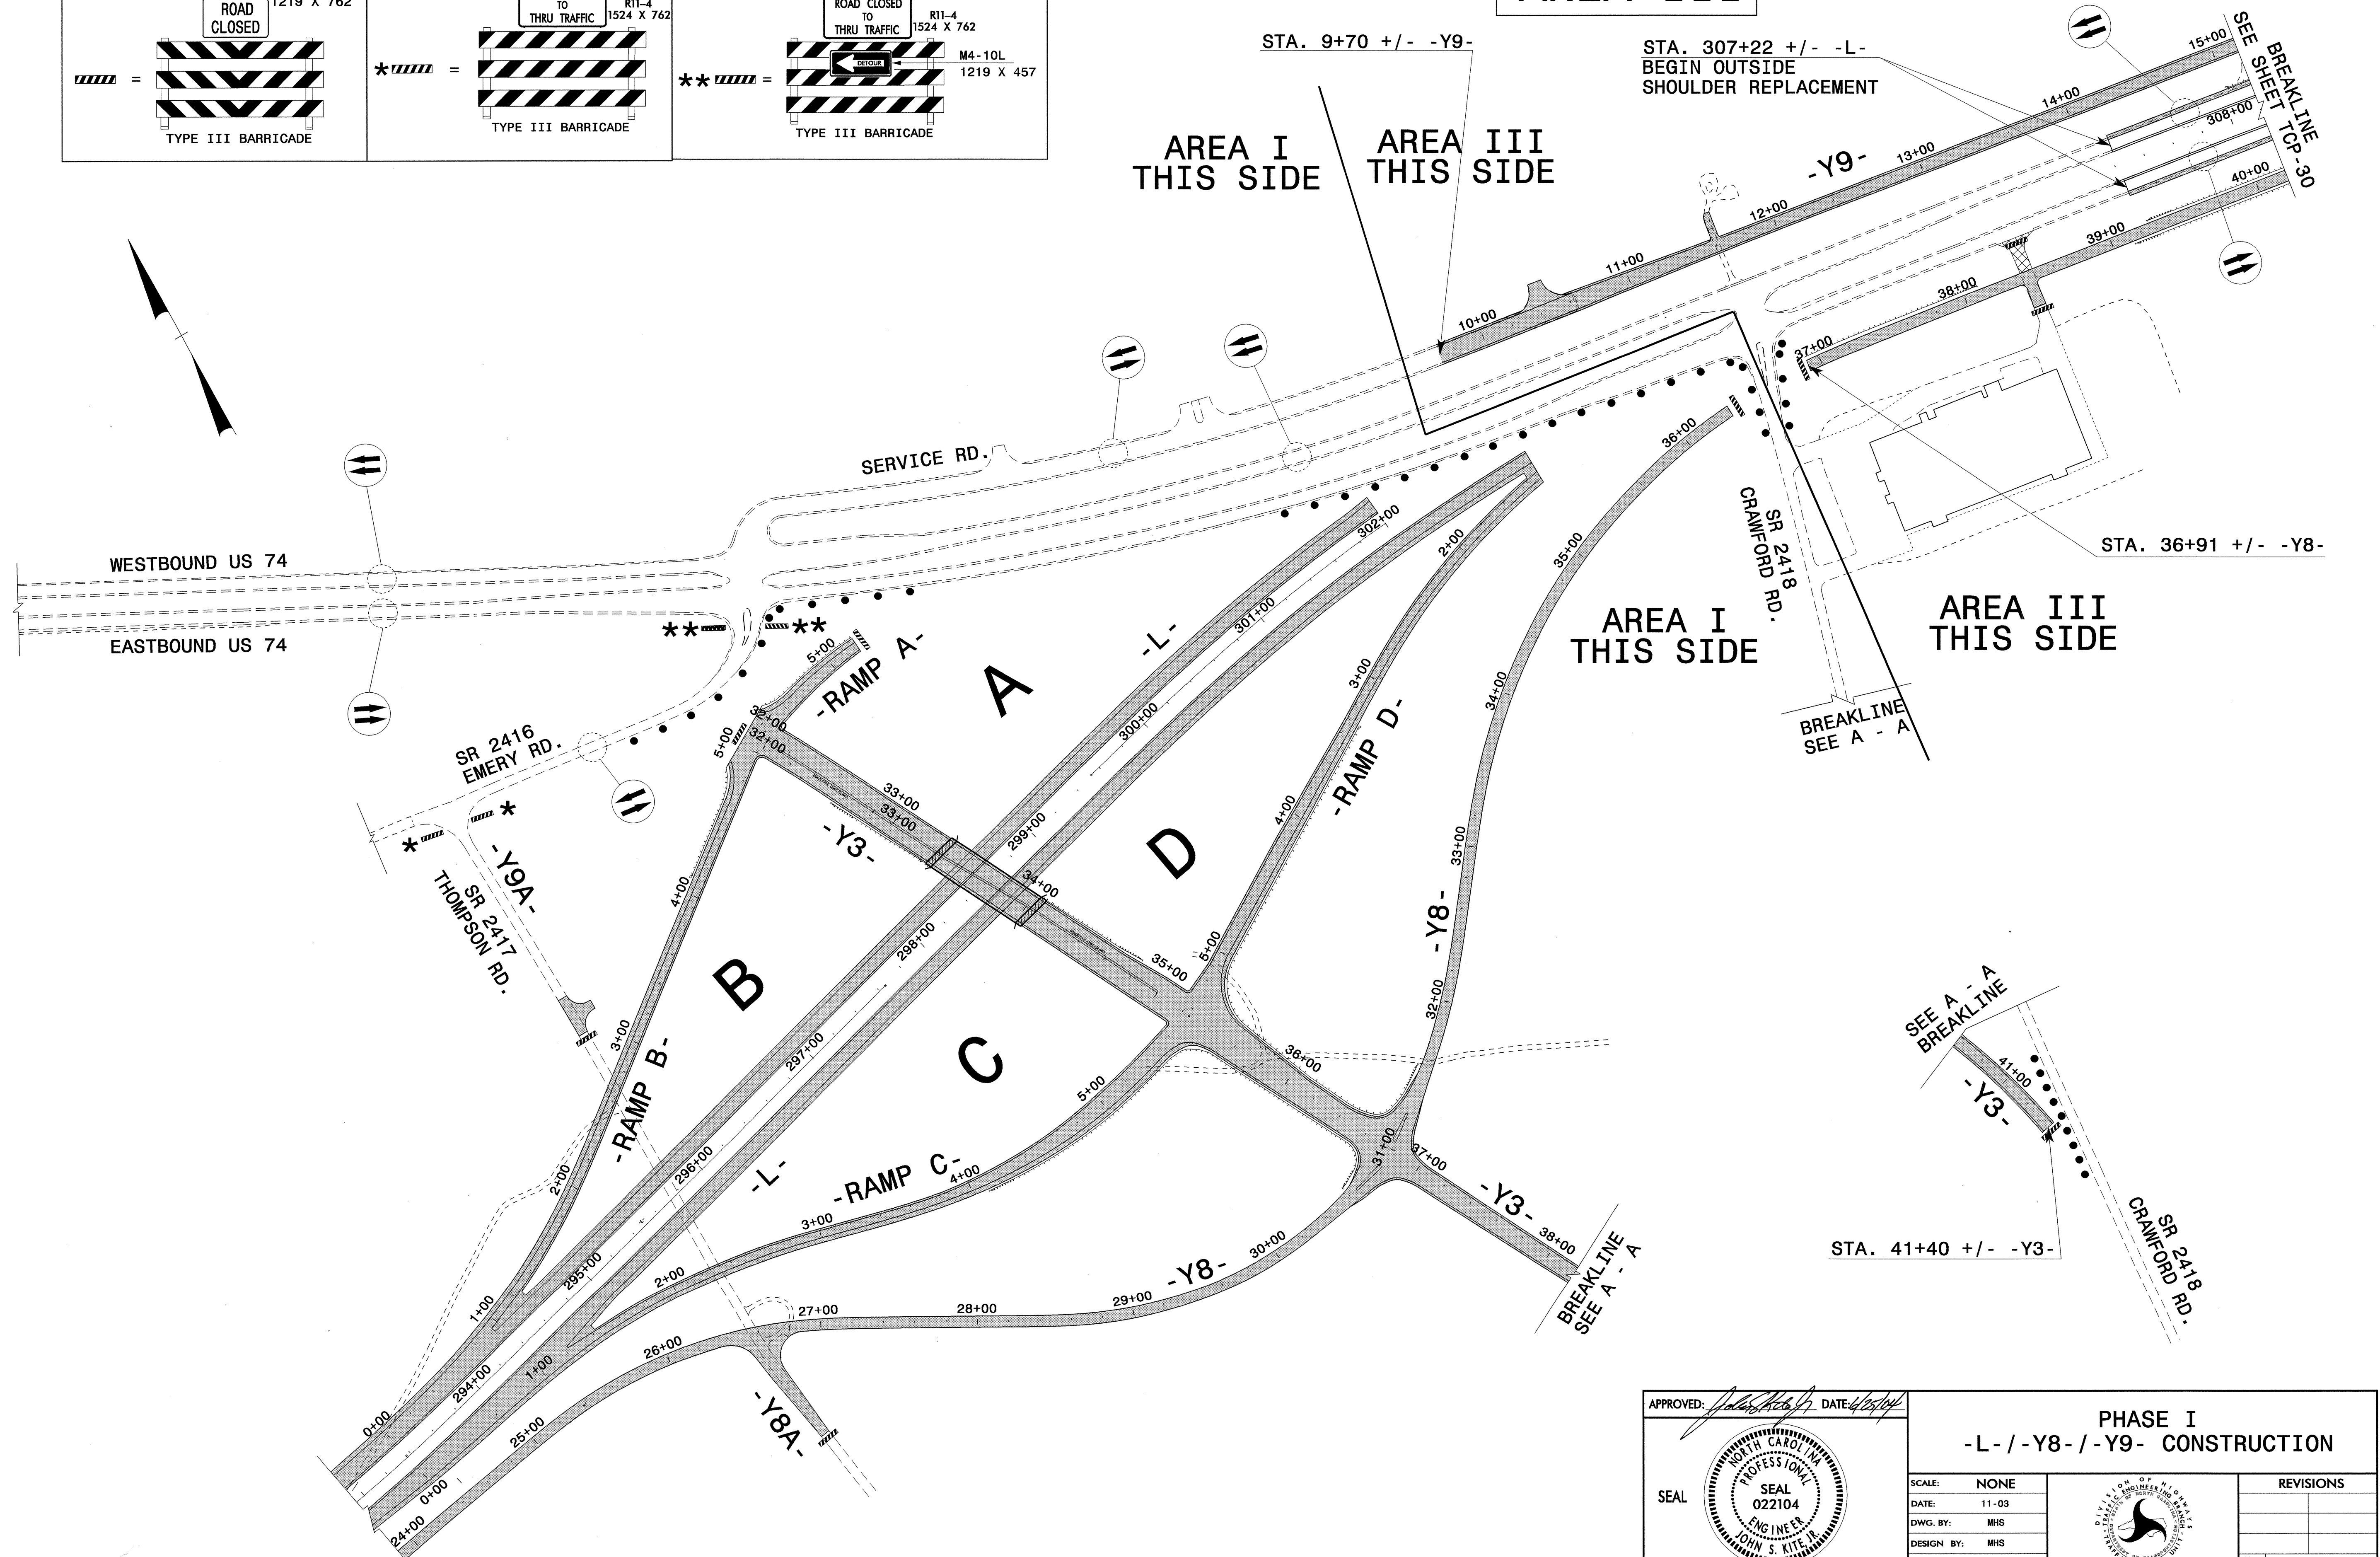

PROJ. REFERENCE NO. R-0513BB/C	SHEET NO. TCP-29
-----------------------------------	---------------------

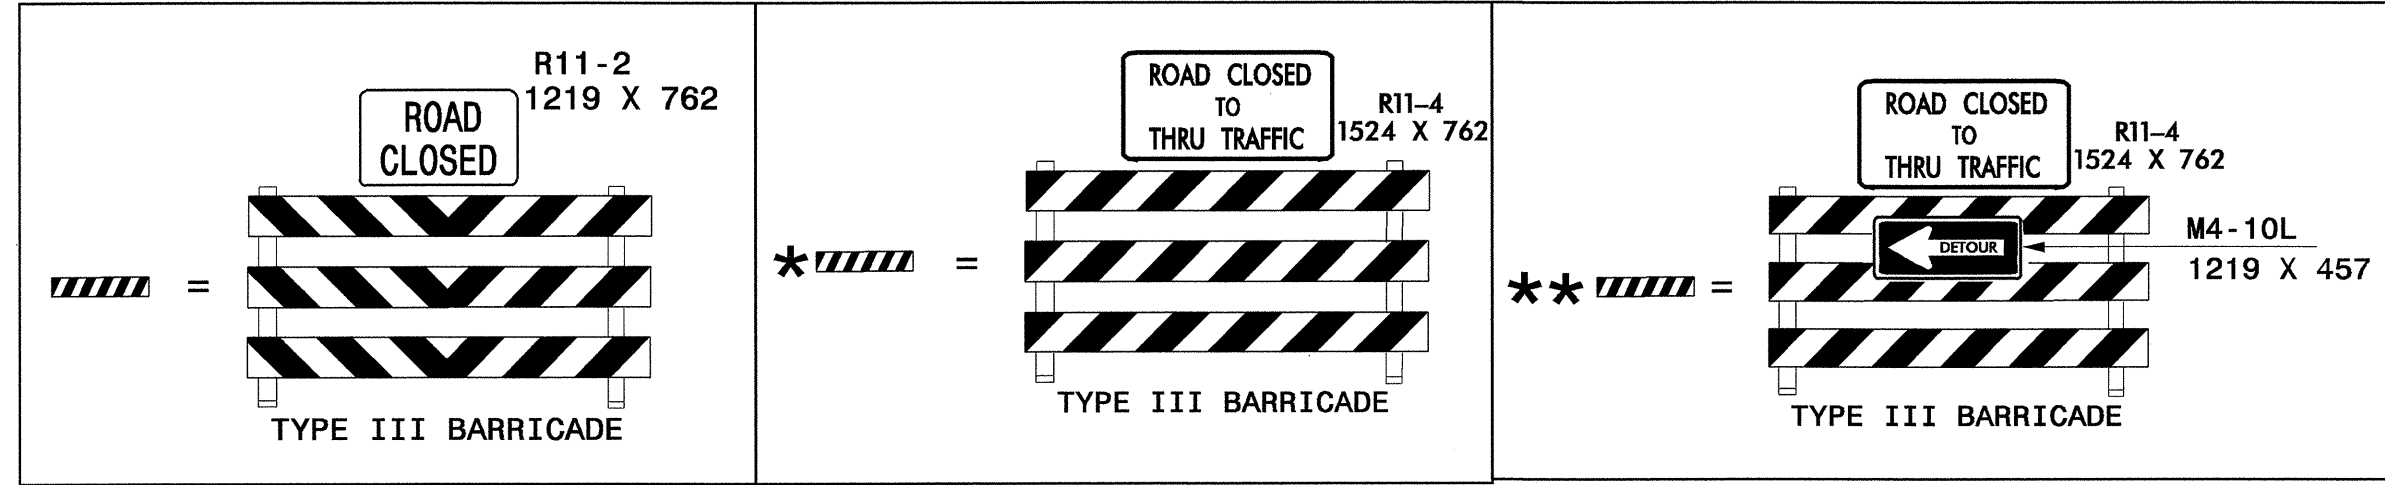

24-JUN-2004 16:34  
 F:\TCP\FINAL TCP\RS13C.TC.TCP029.dgn  
 mstfeilman AT TETC1231

APPROVED:  DATE: 6/23/04	<b>PHASE I</b> <b>-L-/-Y8-/-Y9- CONSTRUCTION</b>		REVISIONS						
				<table border="1"> <tr><td> </td><td> </td></tr> <tr><td> </td><td> </td></tr> <tr><td> </td><td> </td></tr> </table>					
SCALE: NONE	DATE: 11-03	DWG. BY: MHS		<small>CADD FILE</small> RS13C TC TCP-29.DGN					
DESIGN BY: MHS	REVIEWED BY: CLM								