


AREA III EXISTING US 74



PROJ. REFERENCE NO. R-0513BB/C	SHEET NO. TCP-26
-----------------------------------	---------------------

SEE SHEET TCP-33 FOR TRAFFIC CONTROL DEVICES AND ADVANCED WARNING SIGNING ASSOCIATED WITH THE CROSS OVER.

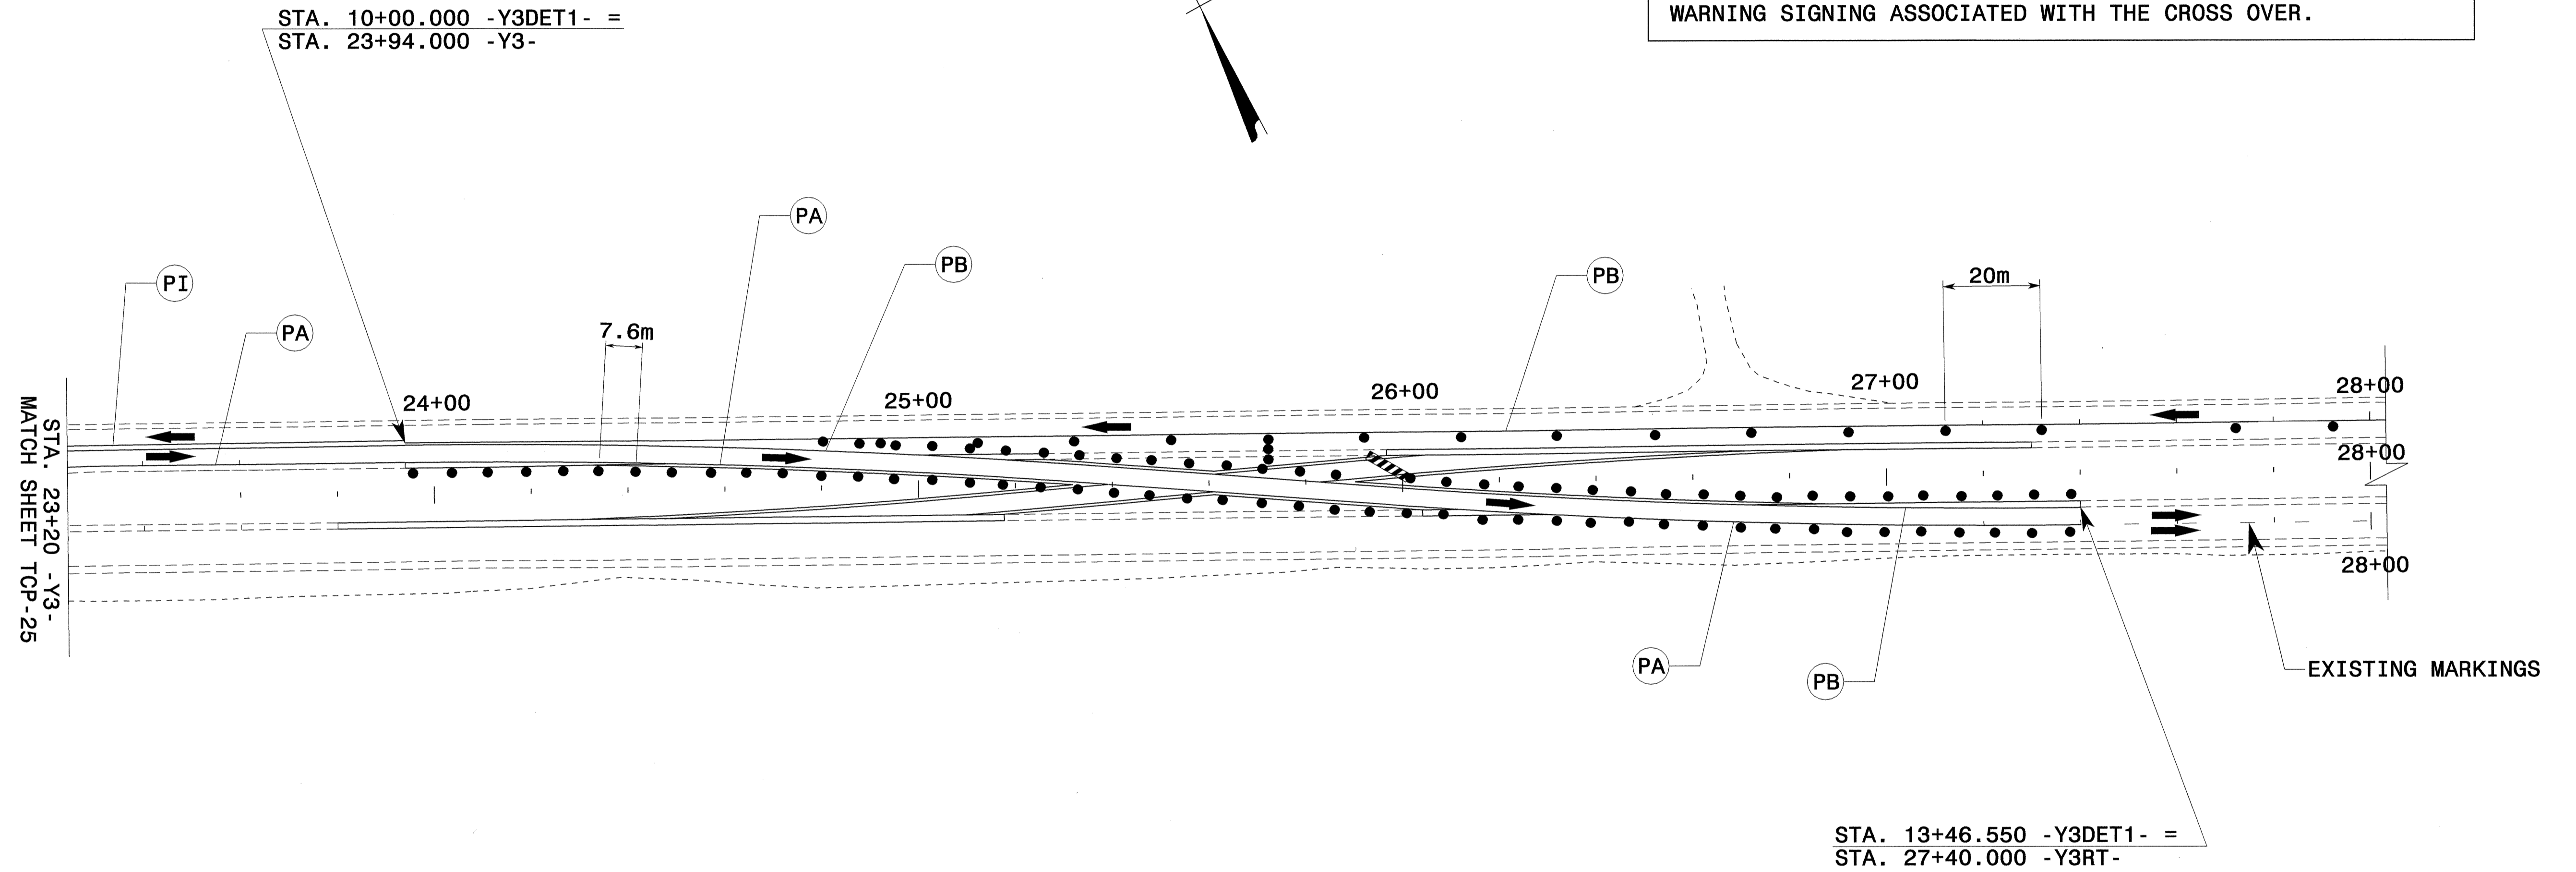

SEE ROADWAY PLANS FOR -Y3DET1 & 2 ALIGNMENTS

APPROVED: <i>[Signature]</i> DATE: 6/25/04	PHASE I -Y3- CONSTRUCTION		REVISIONS
	SCALE: NONE		
	DATE: 2-04		
	DWG. BY: MHS		
	DESIGN BY: MHS		
REVIEWED BY: CLM			
		CADD FILE: R513C TC Y3_SH4C.DGN	

24-JUN-2004 11:30
 FA TCP_FINAL TCP_SAP513C_TC_TCP026.dgn
 msteeleman AT TETC213331