


AREA III EXISTING US 74



PROJ. REFERENCE NO. R-0513BB/C	SHEET NO. TCP-23
-----------------------------------	---------------------

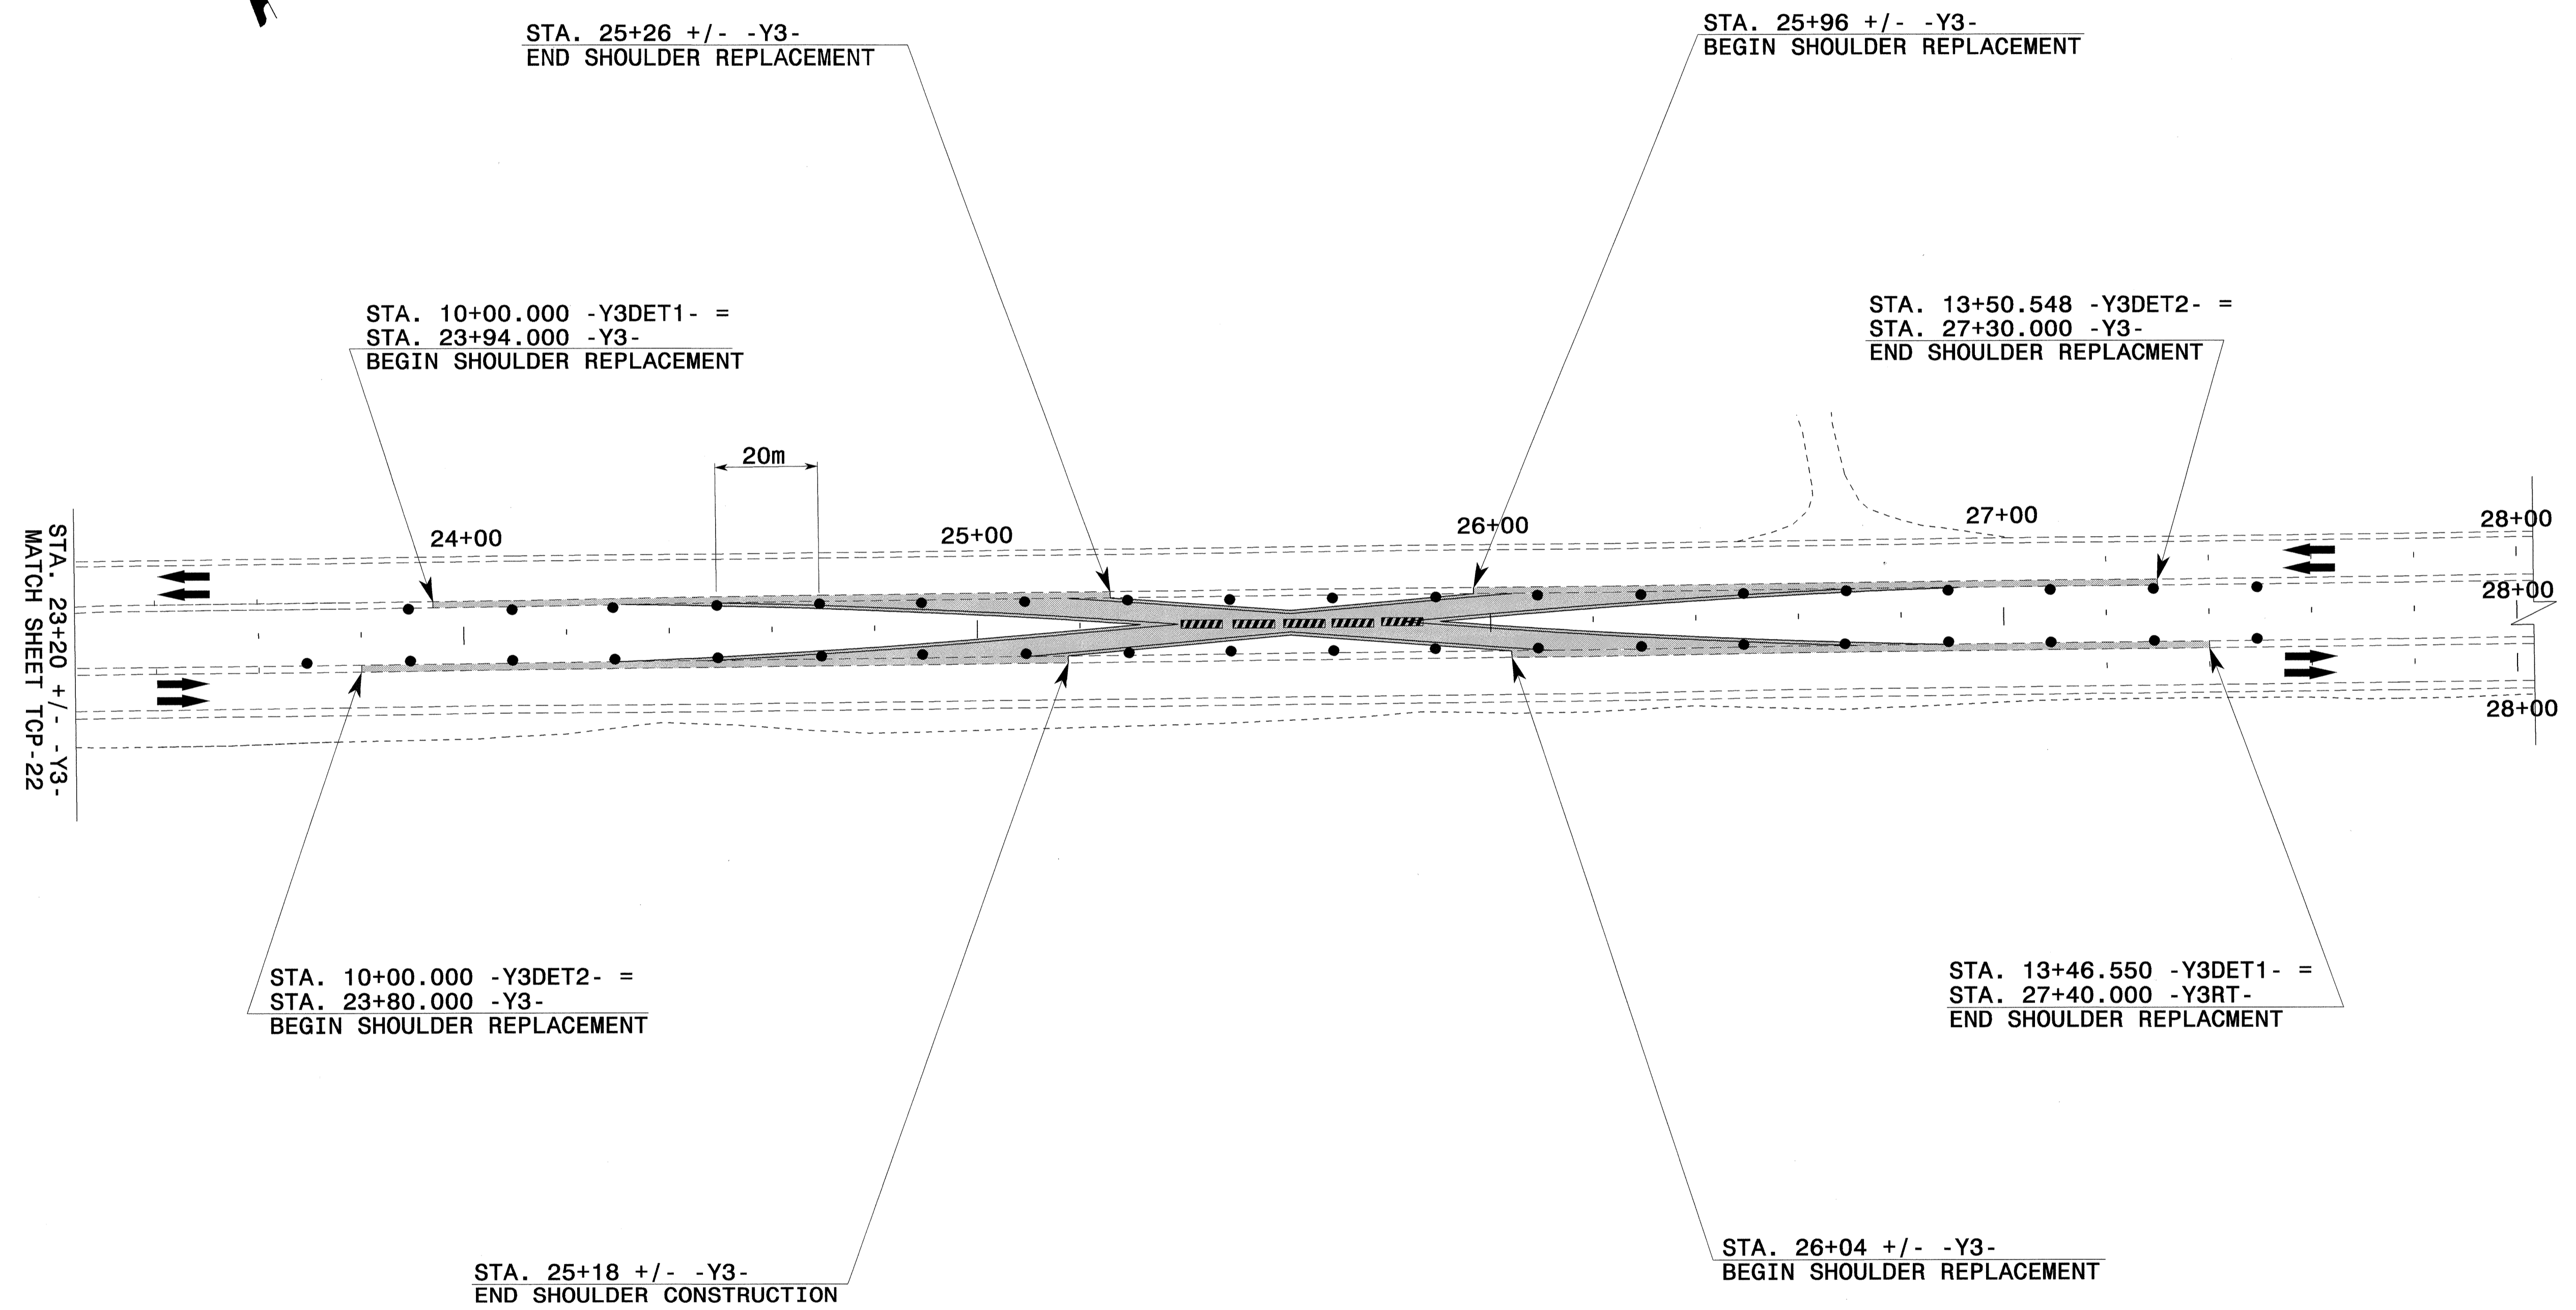

SEE ROADWAY PLANS FOR -Y3DET1 & 2 ALIGNMENTS

24-JUN-2004 10:50
F:\TCP\FINAL\TCP\5495\3C.TC.TCP023.dgn
msteehan AT TELC23

APPROVED: DATE: 6/27/04 	PHASE I -Y3- / -Y3DET- CONSTRUCTION	<table border="1" style="width: 100%; border-collapse: collapse;"> <tr> <th colspan="2">REVISIONS</th> </tr> <tr> <td style="width: 50%;"> </td> <td style="width: 50%;"> </td> </tr> <tr> <td> </td> <td> </td> </tr> <tr> <td> </td> <td> </td> </tr> </table>	REVISIONS							
REVISIONS										
SCALE: NONE DATE: 2-04 DWG. BY: MHS DESIGN BY: MHS REVIEWED BY: CLM		CADD FILE: R513C TC Y3\SH4B.DGN								