


AREA III EXISTING US 74

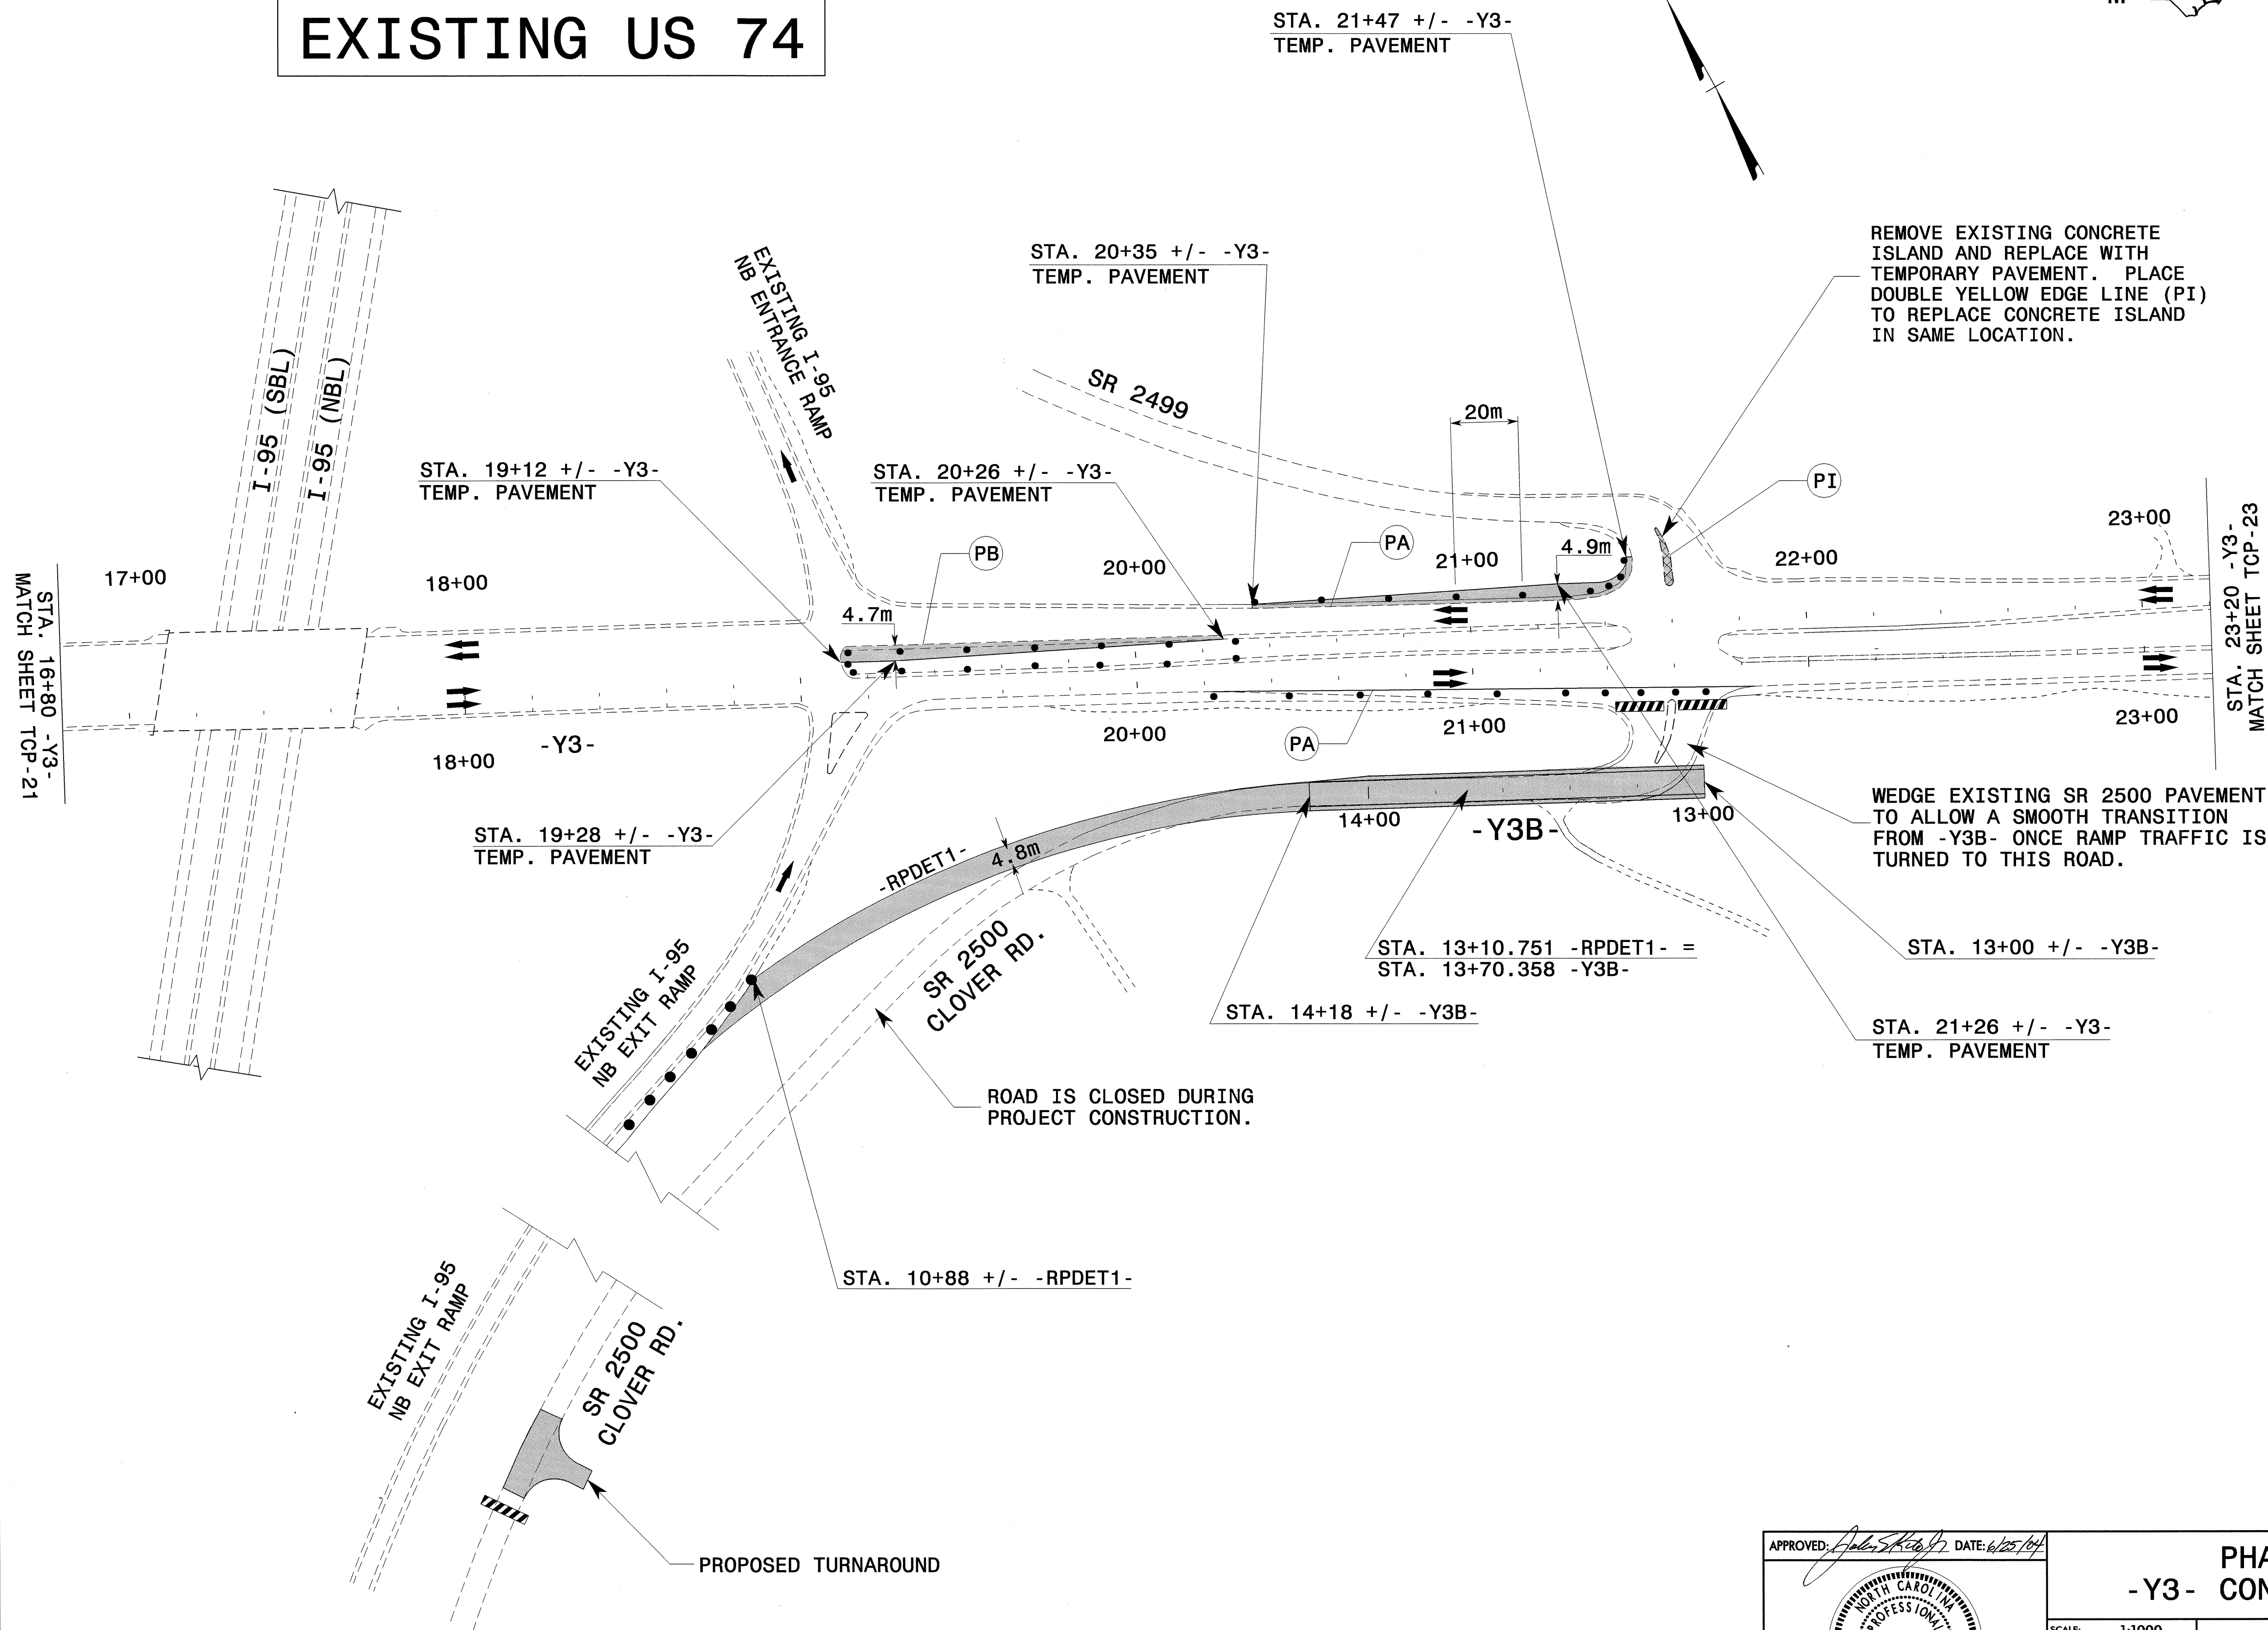

PROJ. REFERENCE NO. R-0513BB/C	SHEET NO. TCP-22
-----------------------------------	---------------------



24-JUN-2004 11:30
 FA TCP\FINAL TCP\SAP513C_TC_TCP022.dgn
 msteele\mst AT TETC212231

APPROVED: <i>John S. Kite, Jr.</i> DATE: 6/25/04	<h2>PHASE I -Y3- CONSTRUCTION</h2>	
SCALE: 1:1000		REVISIONS
DATE: 2-04		
DWG. BY: MHS		
DESIGN BY: MHS		
REVIEWED BY: CLM		CADD FILE: R513C TC Y3 SH2.DGN