




# AREA II I-95

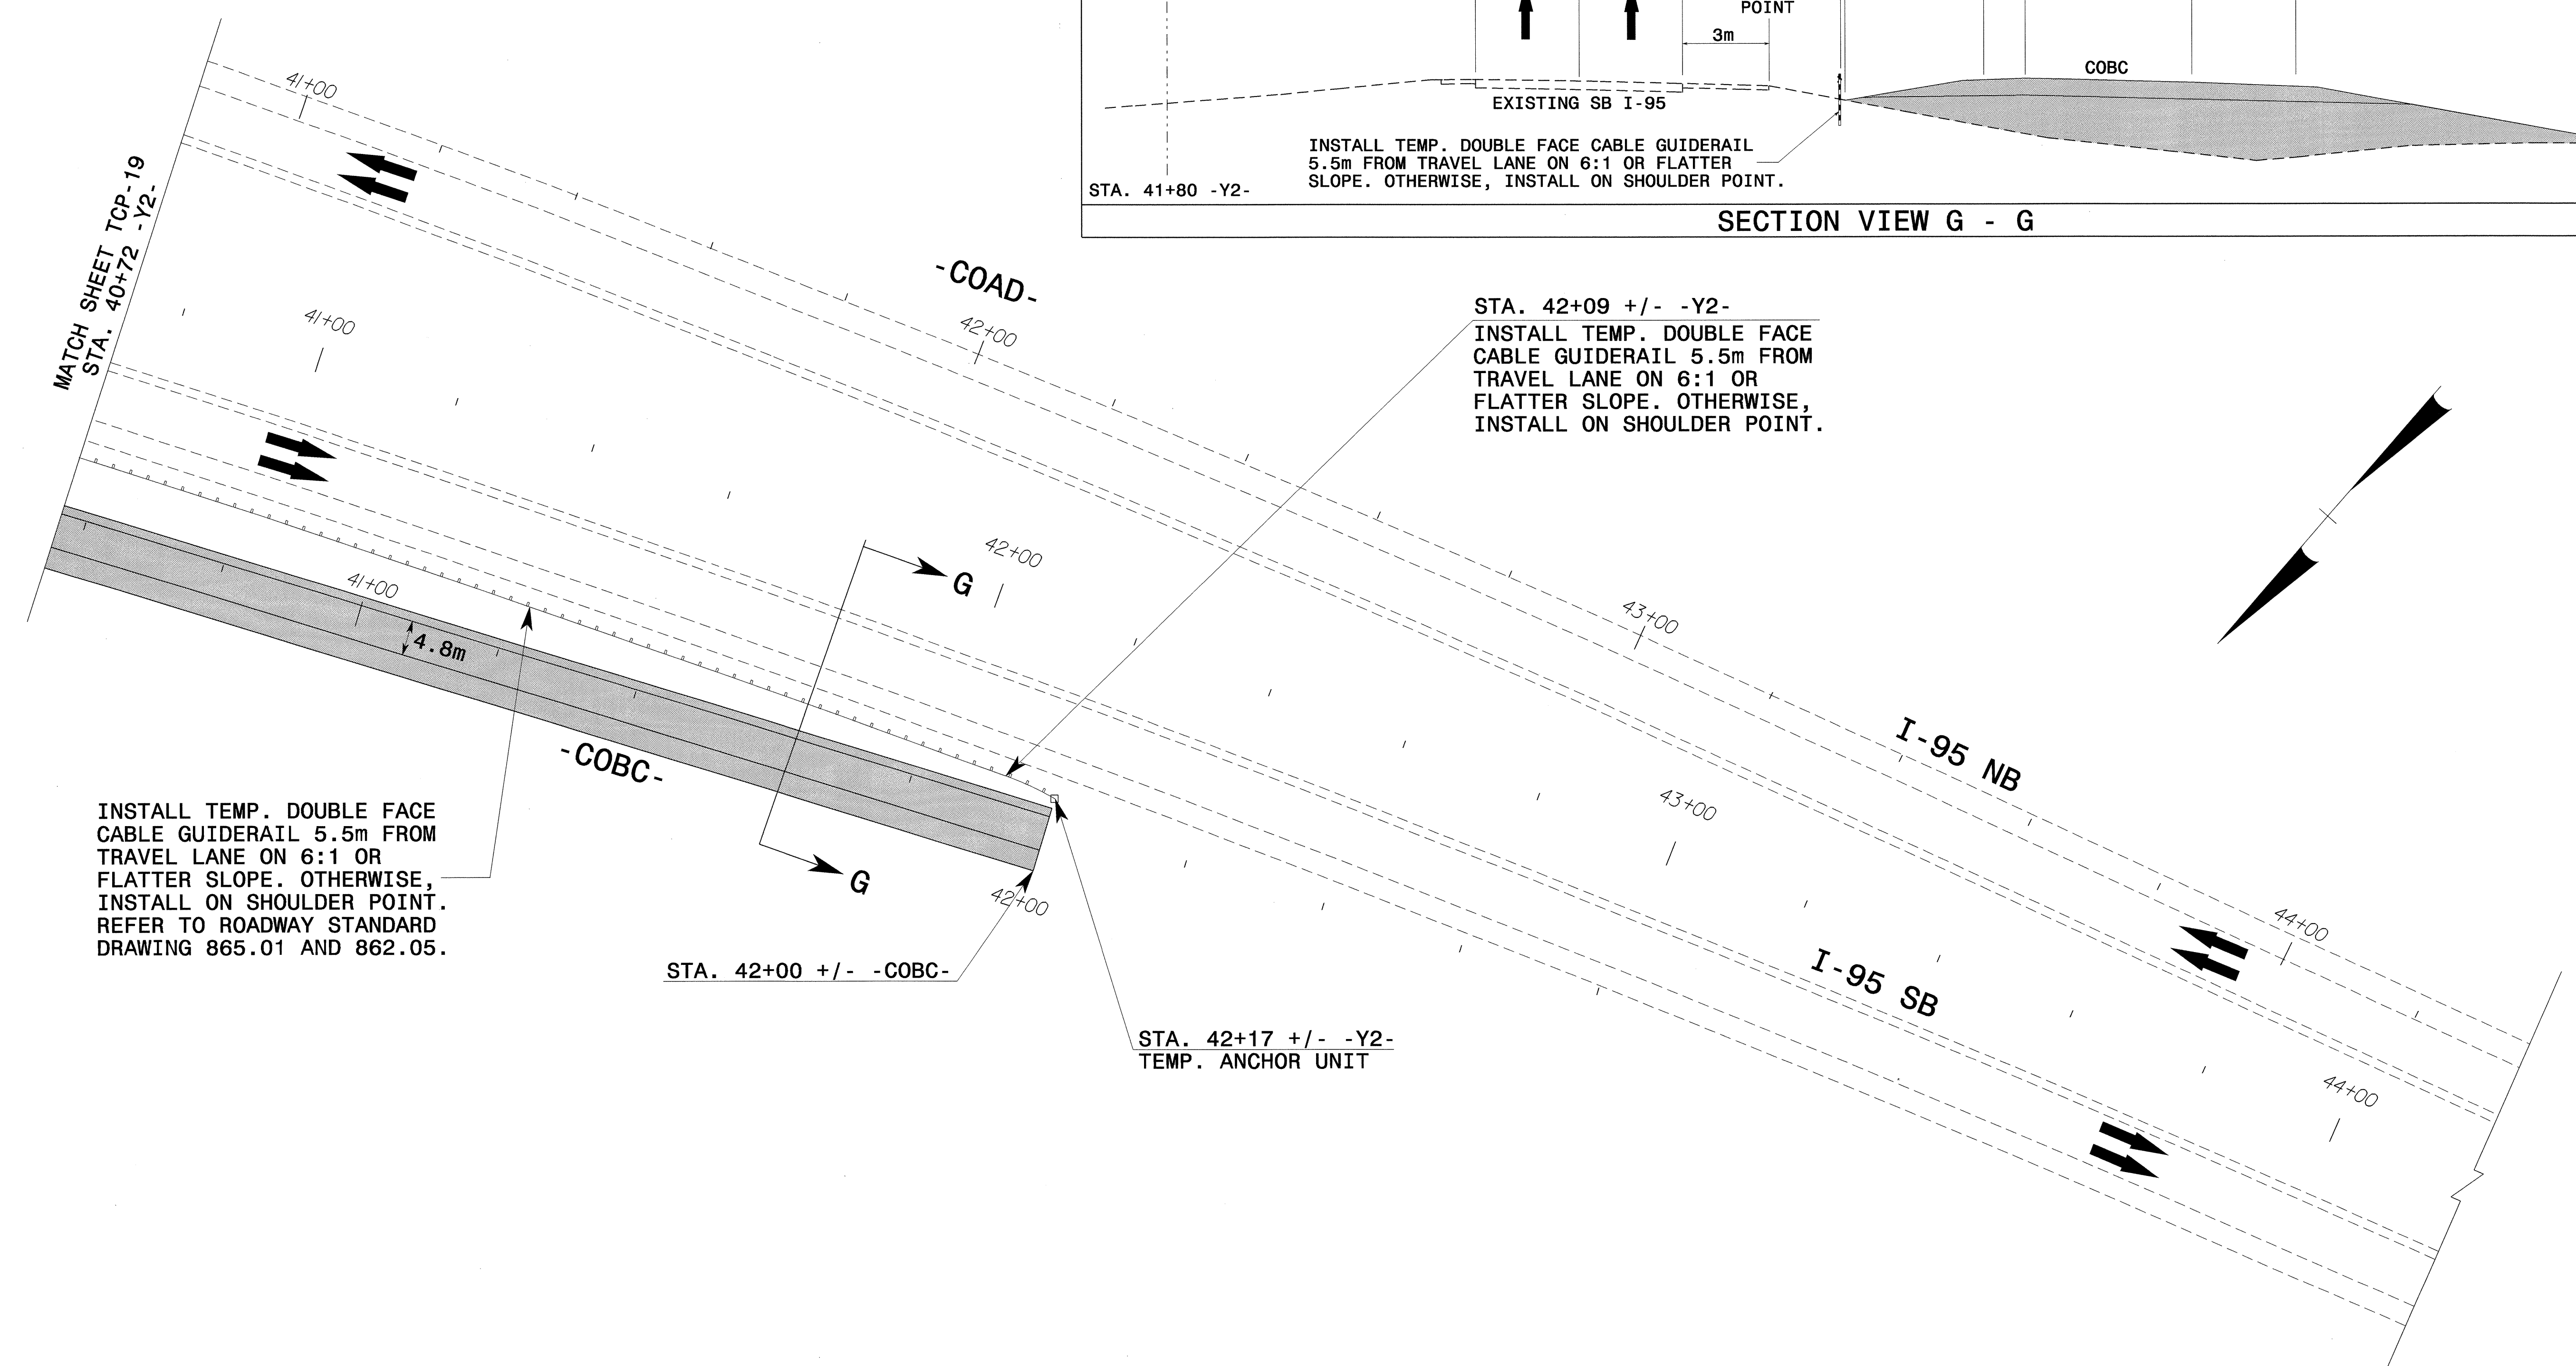

PROJ. REFERENCE NO.	SHEET NO.
R-0513BB/C	TCP-20

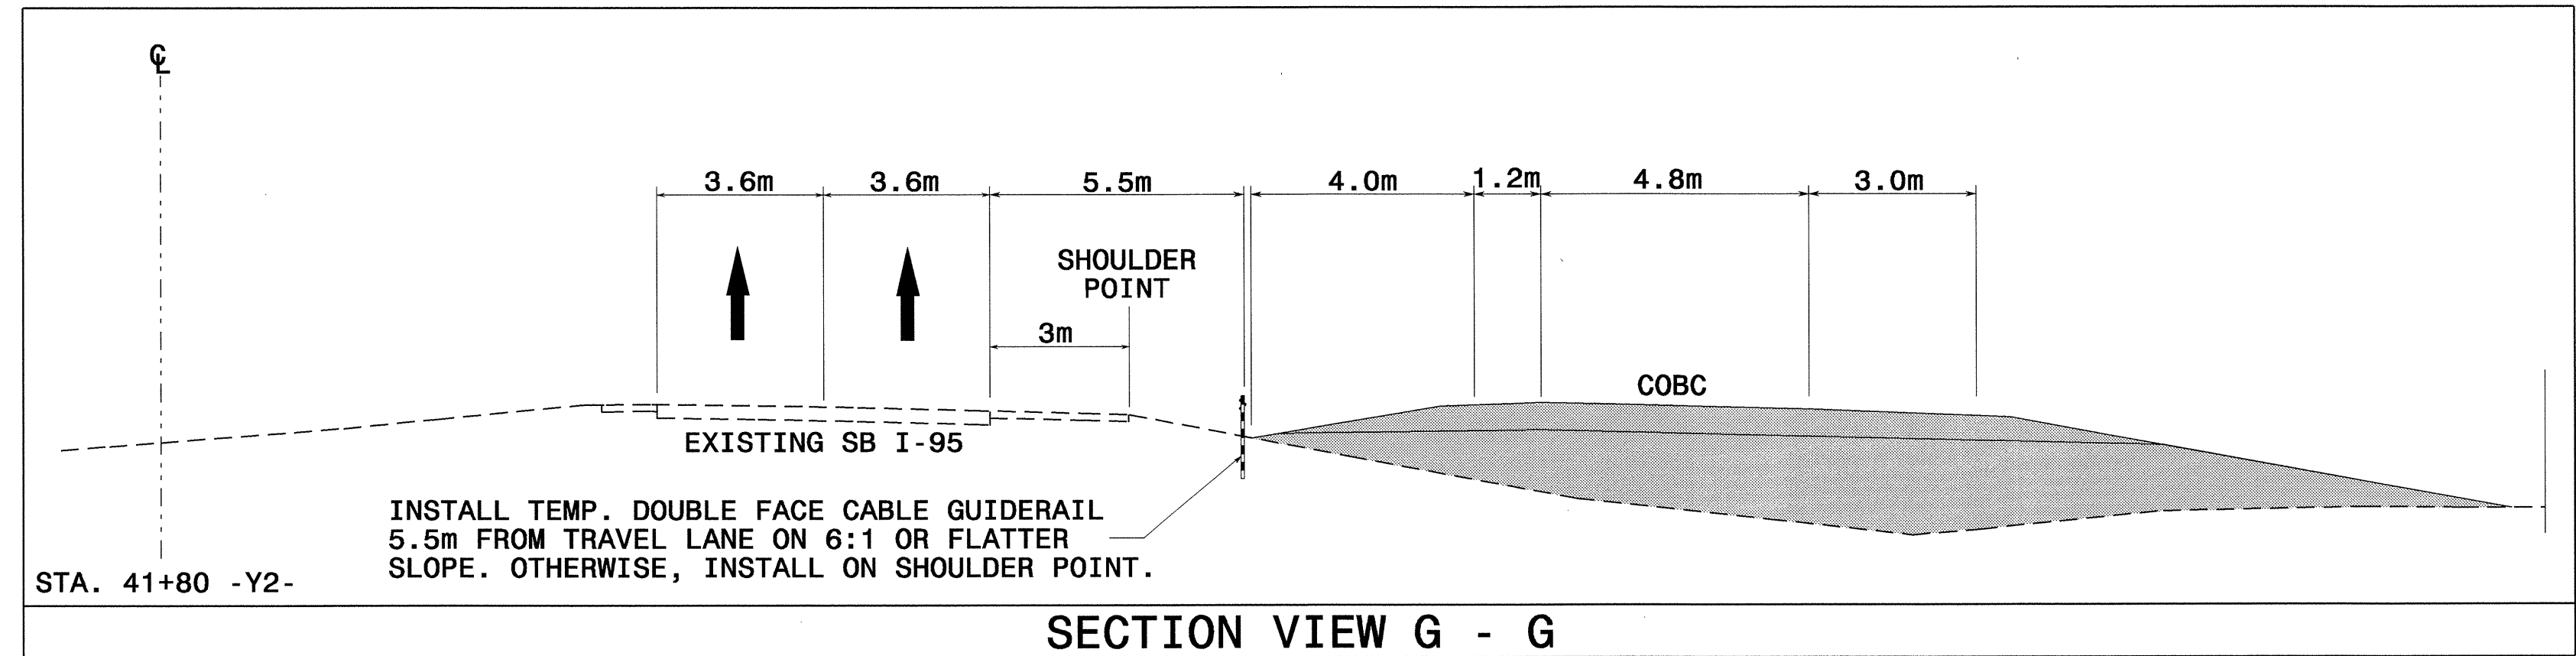


APPROVED: *John S. Kite* DATE: 6/25/04

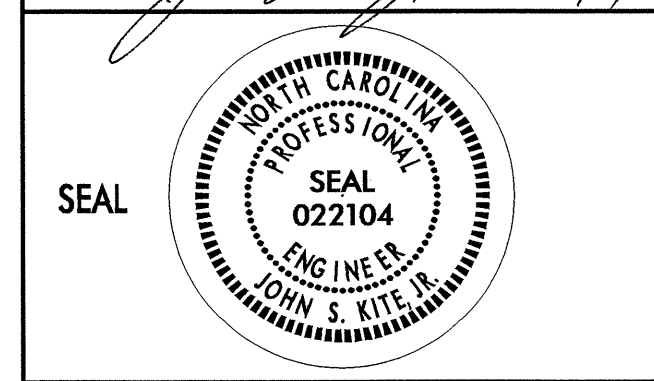

## PHASE I -Y2- CONSTRUCTION

SCALE: 1:500  
DATE: 01-30-04  
DWG. BY: SBC  
DESIGN BY: CLM  
REVIEWED BY: CLM

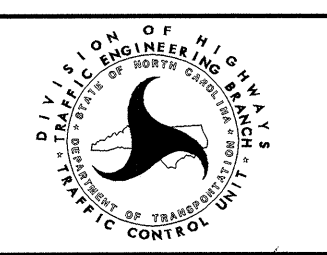

REVISIONS	

24-JUN-2004 11:29  
F:\TCP\FINAL TCP\SR513C.TC - TCP020.dgn  
msteeleman AT TETC1231