



# AREA II: I-95

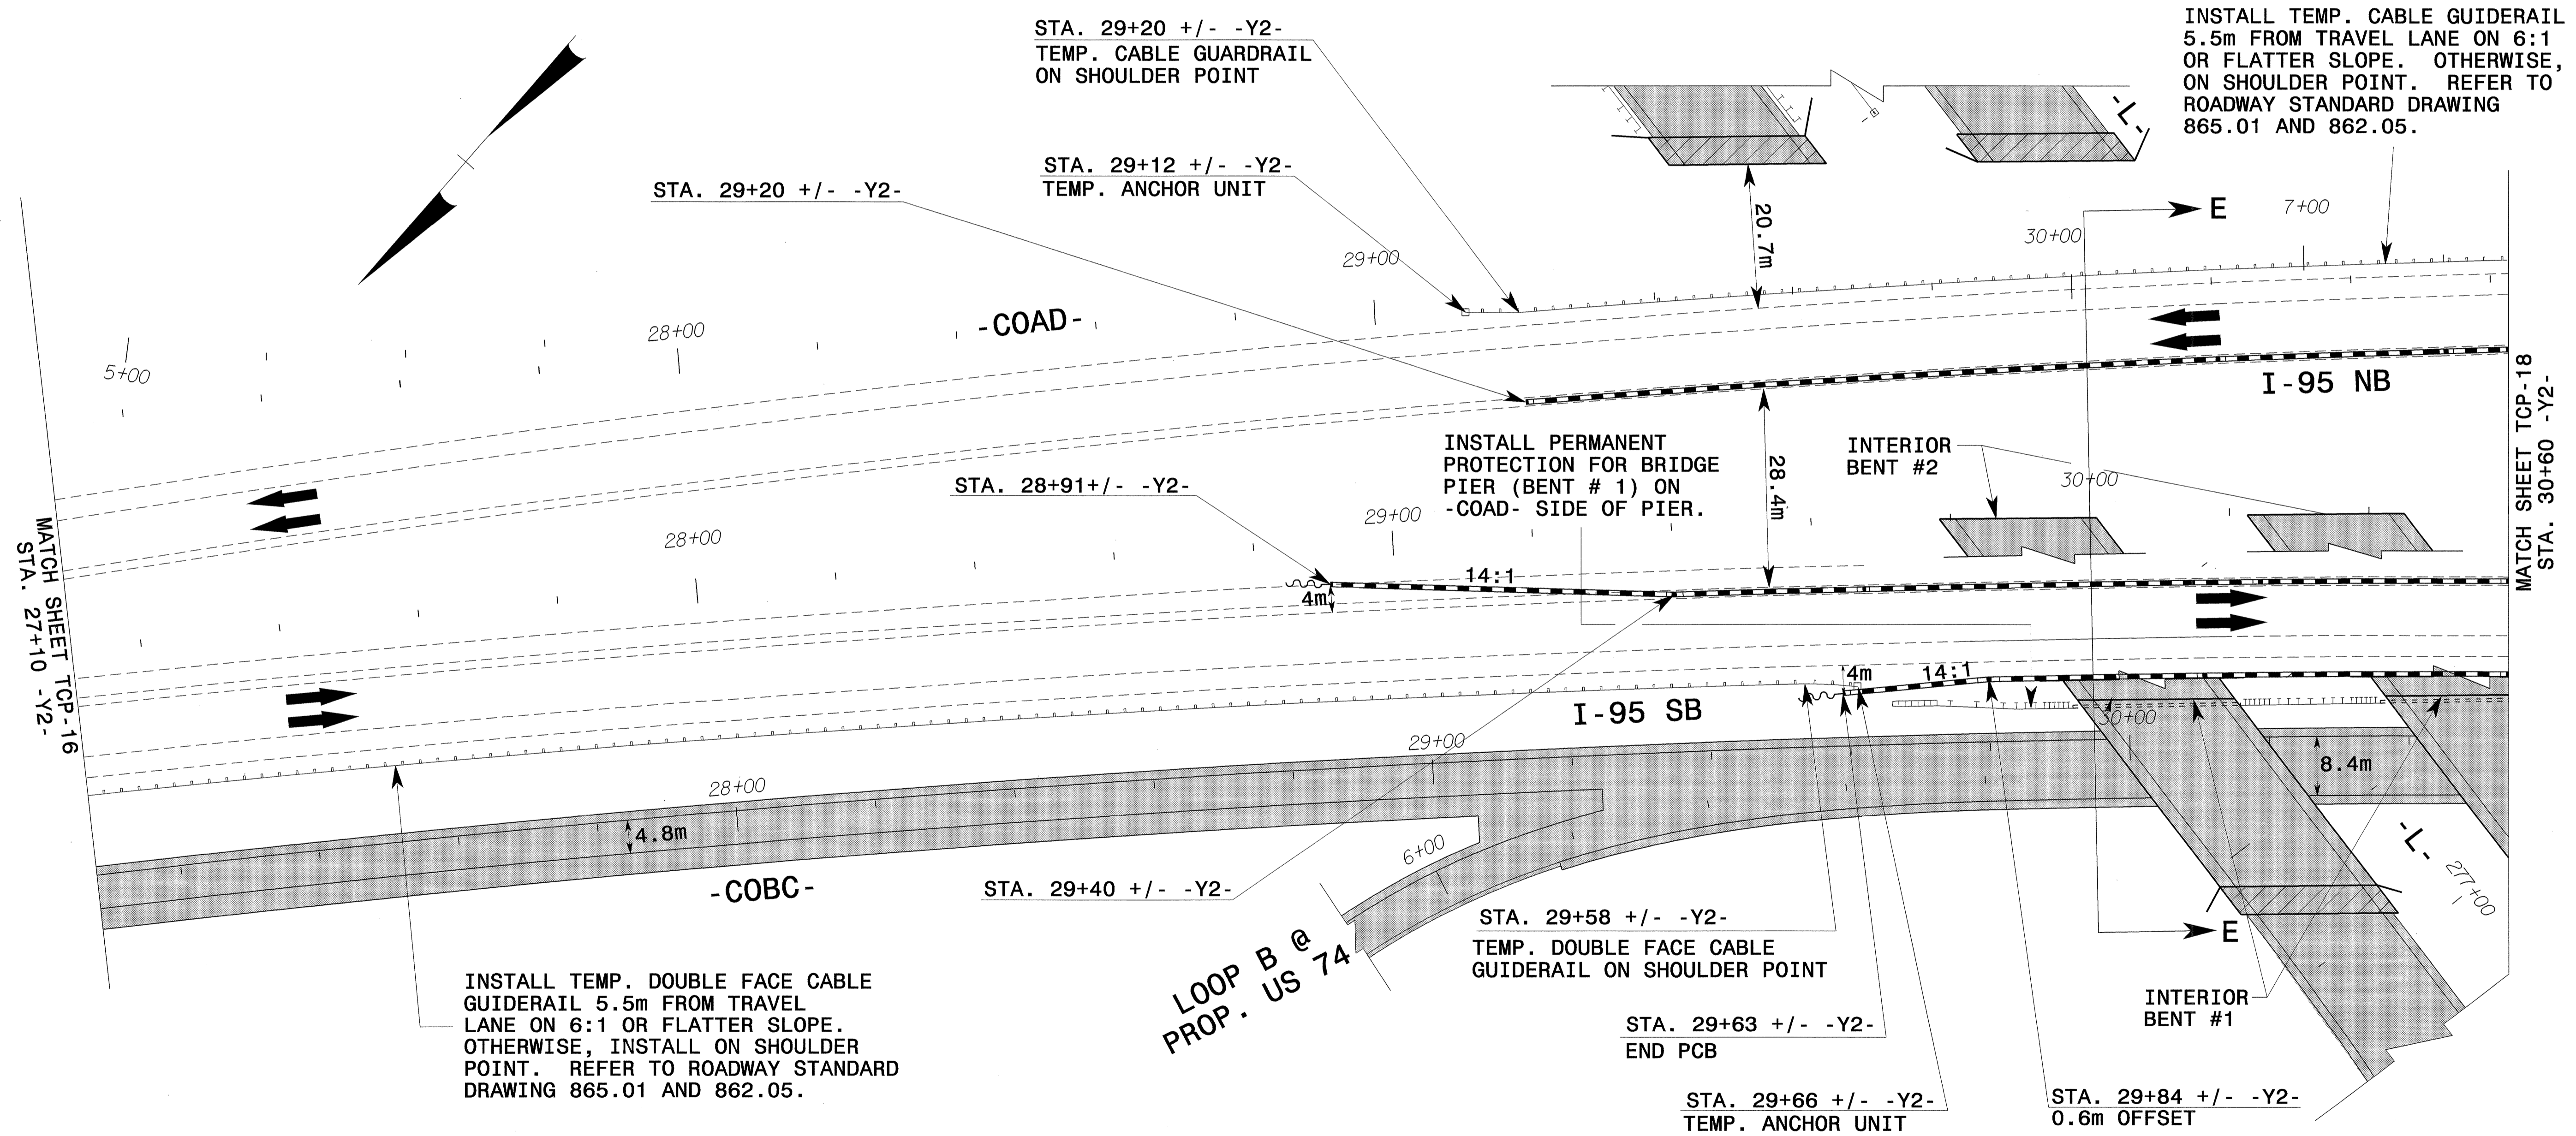

PROJ. REFERENCE NO. R-0513BB/C	SHEET NO. TCP-17
-----------------------------------	---------------------

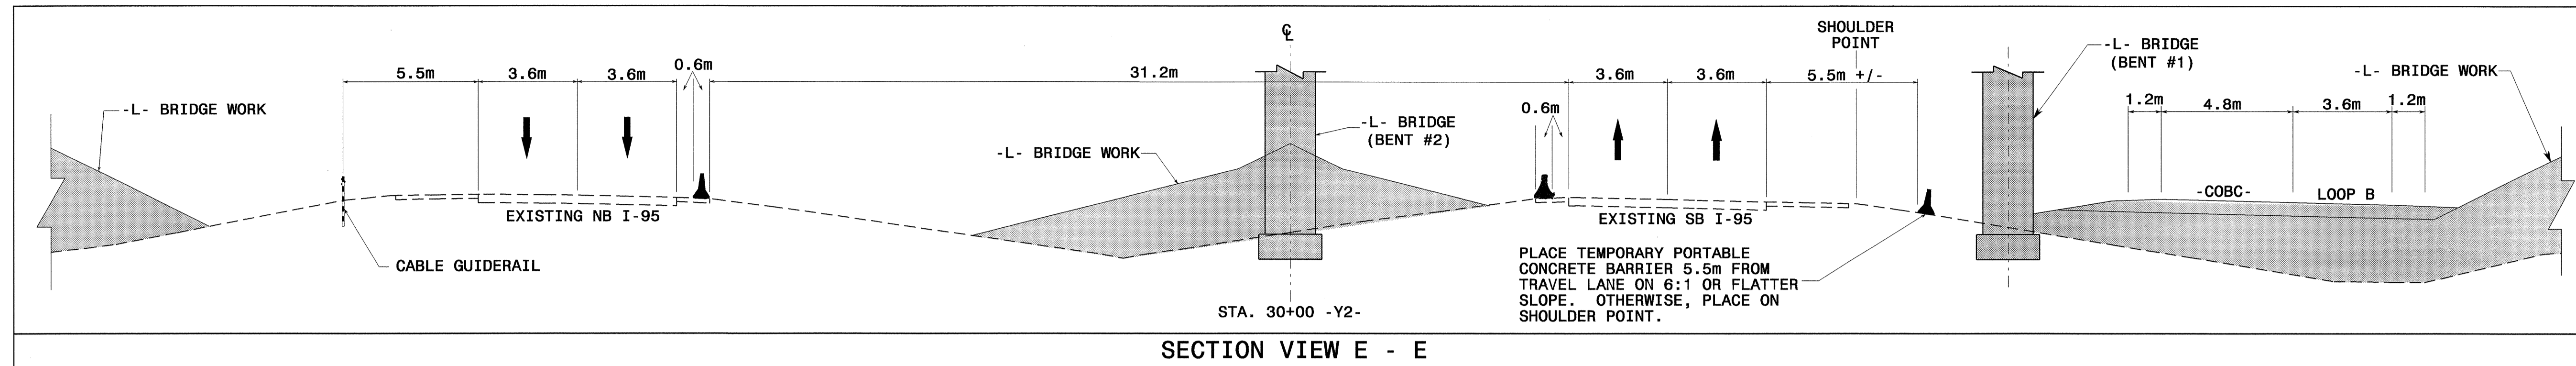

APPROVED: *John S. Kite, Jr.* DATE: 02/27/04

**PHASE I  
-Y2- CONSTRUCTION**

SCALE: 1:500  
DATE: 01-30-04  
DWG. BY: SBC  
DESIGN BY: CLM  
REVIEWED BY: CLM

SEAL: NORTH CAROLINA PROFESSIONAL ENGINEER JOHN S. KITE, JR. 022104

REVISIONS

CADD FILE: R013C TC Y2 STEP 1 SHG.DWG

24-JUN-2004 11:26:53 S:\9513C\_TC.TCP017.dgn  
 F:\TCP\FINAL TCP 17\T021231  
 mspeelman AT TEL:021231