



AREA II I-95

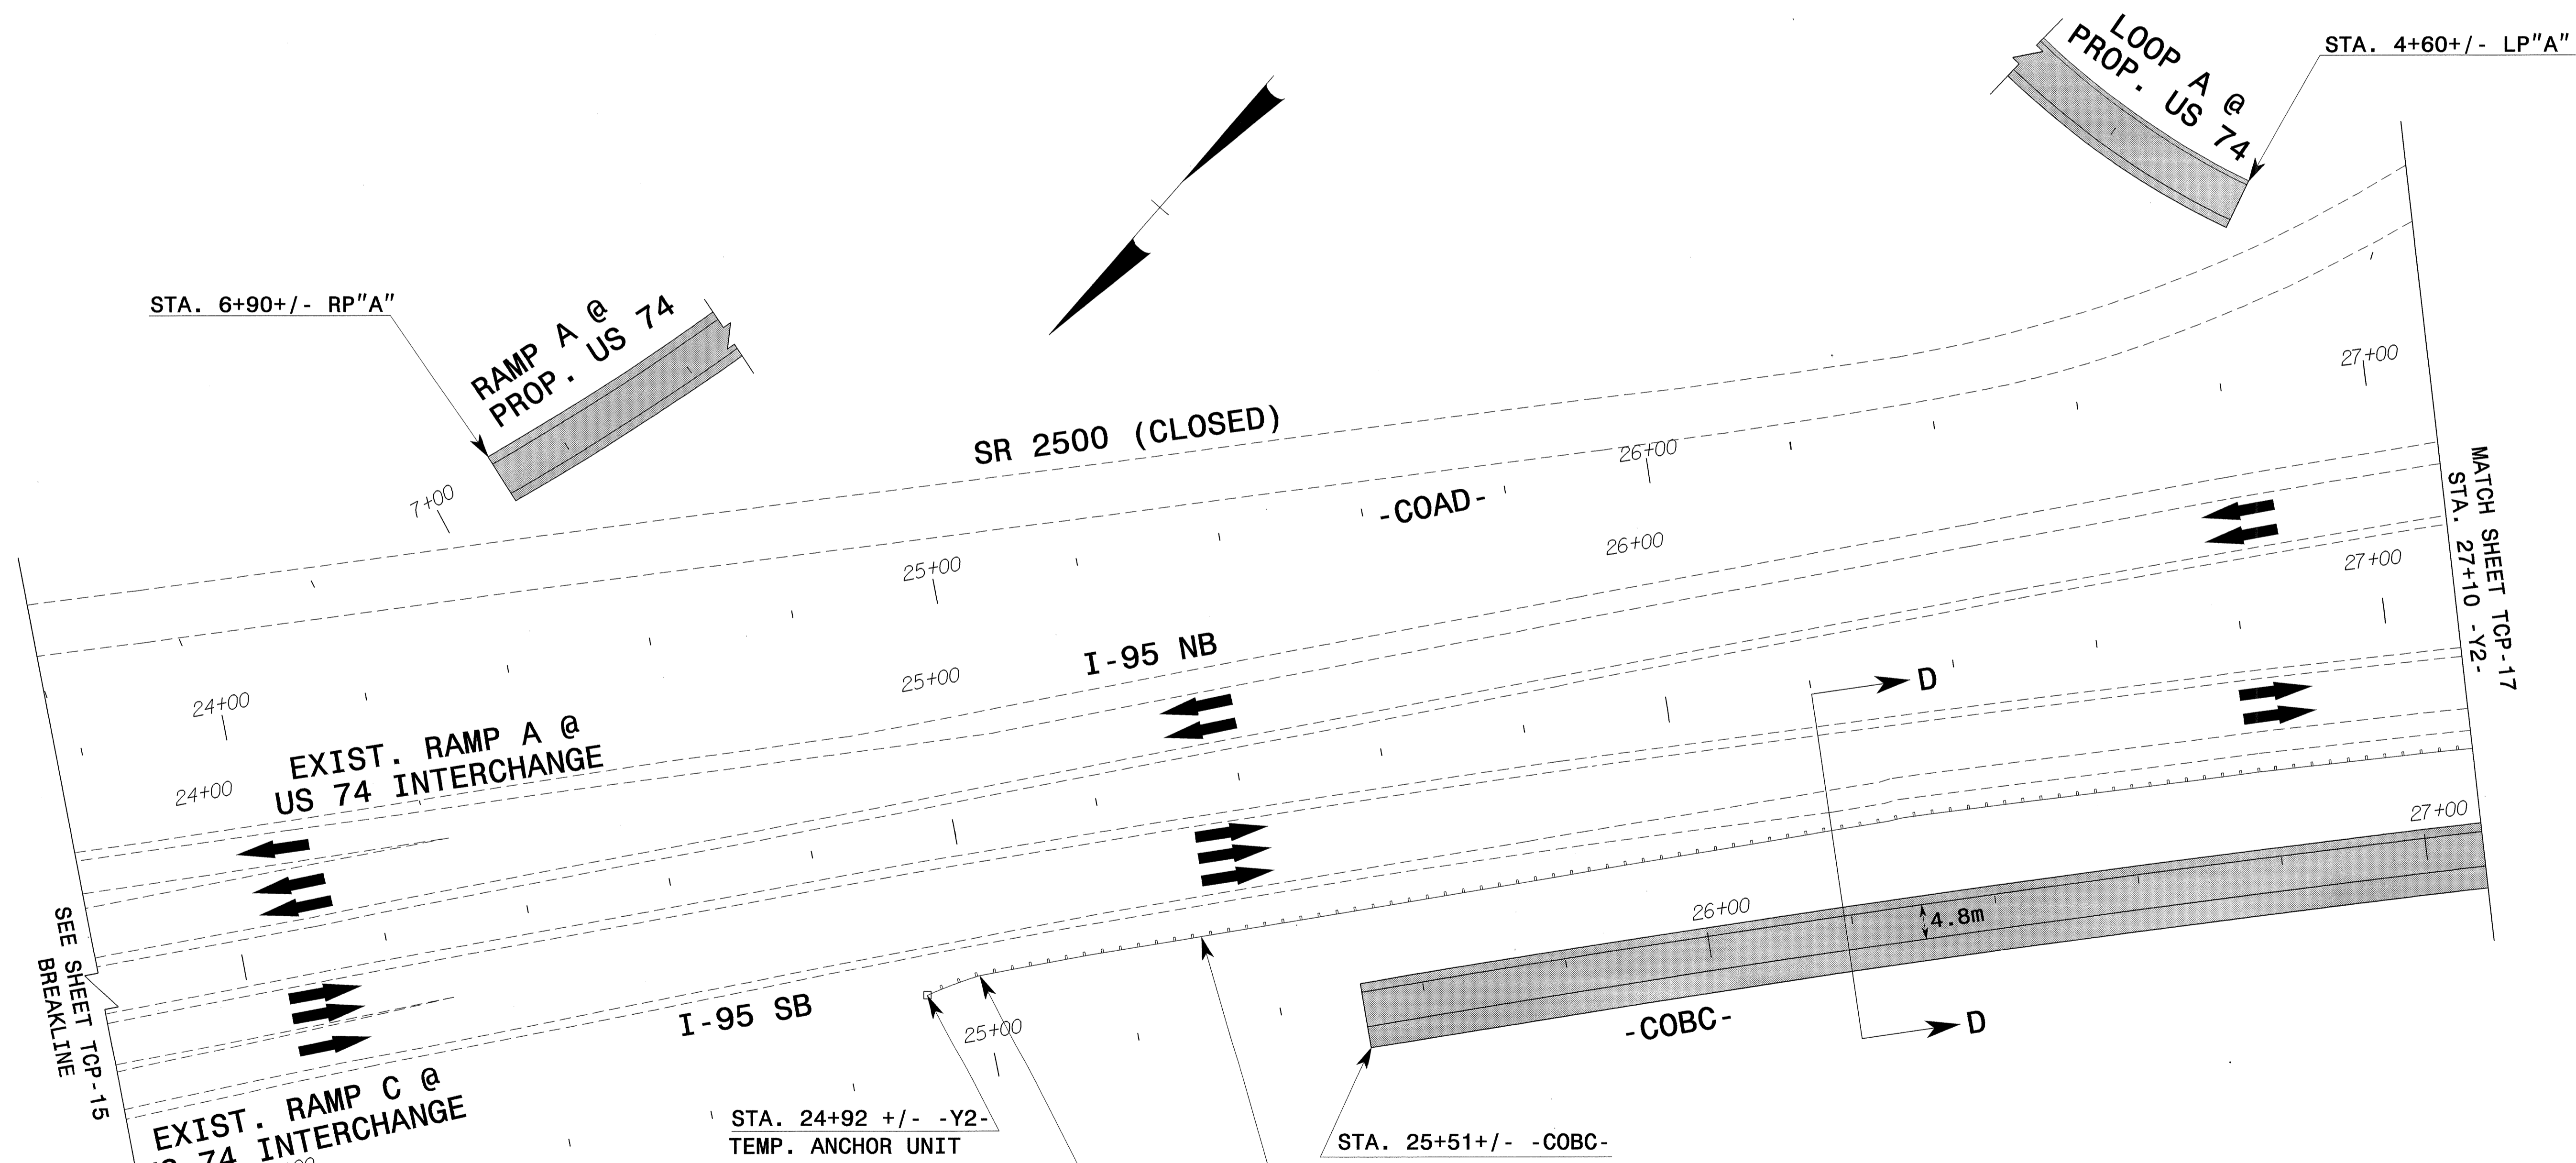

PROJ. REFERENCE NO. R-0513BB/C	SHEET NO. TCP-16
-----------------------------------	---------------------

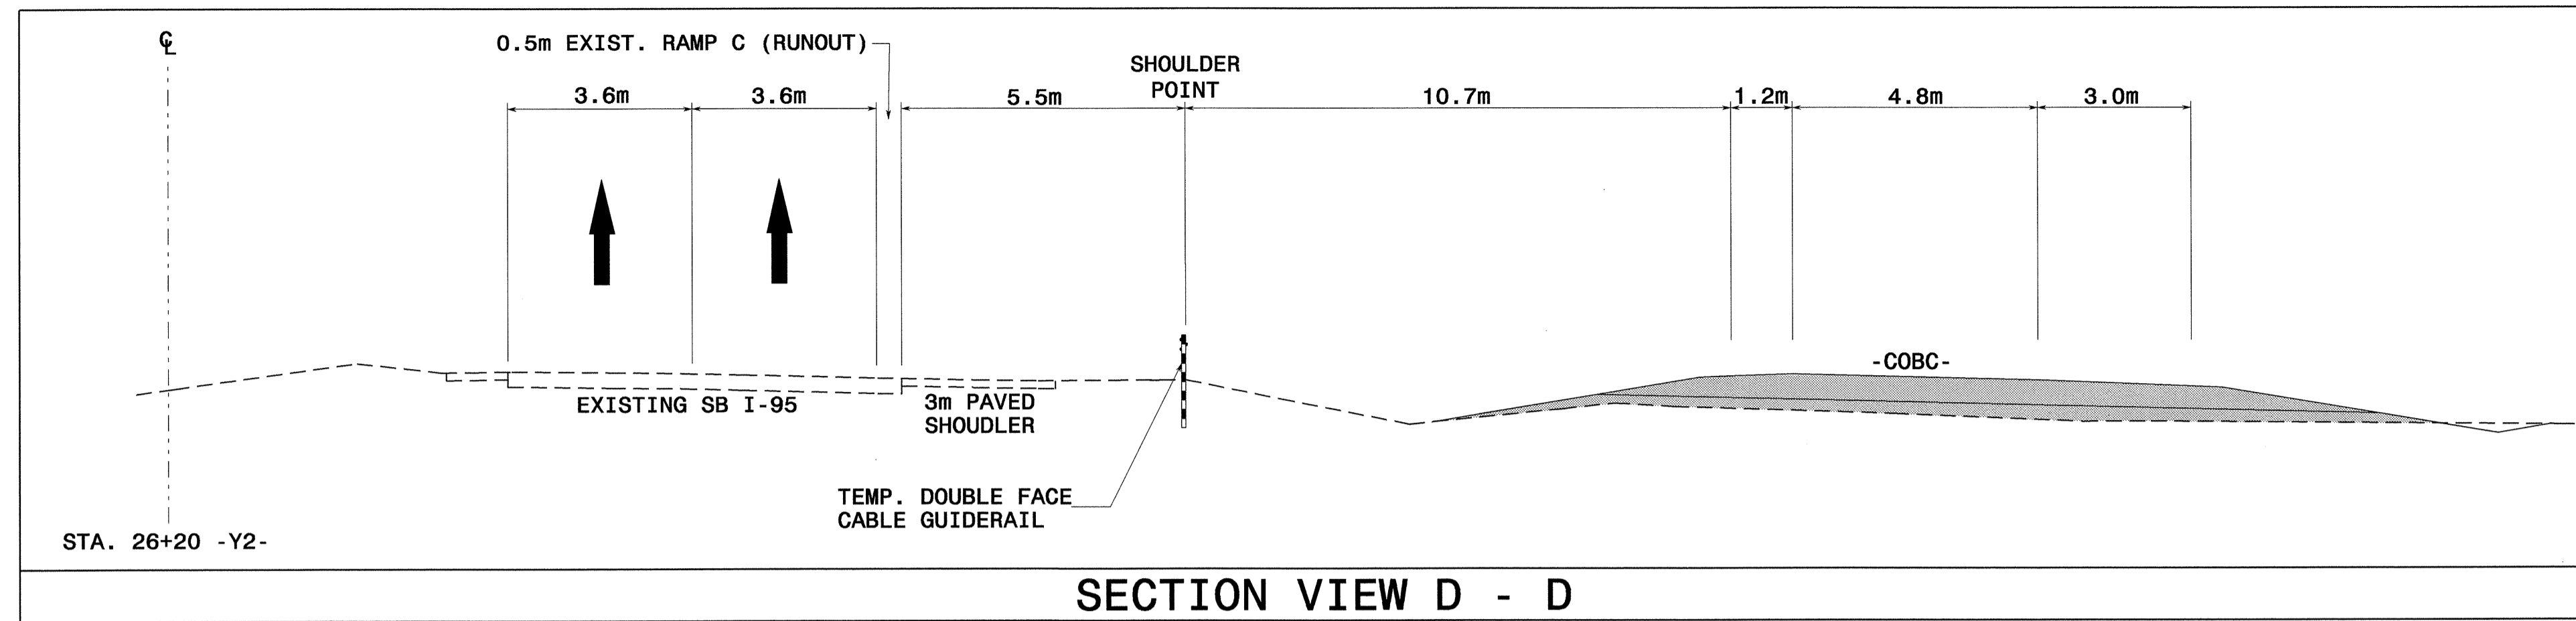

SEE SHEET TCP-15
BREAKLINE

MATCH SHEET TCP-17
STA. 27+10 -Y2-

24-JUN-2004 11:26
FA TCP\FINAL TCP\SR513C_TC_TCP016.dgn
msterlman AT TETC2231

STA. 25+00 +/- -Y2-
INSTALL TEMP. DOUBLE FACE
CABLE GUIDERAIL 5.5m FROM
TRAVEL LANE ON 6:1 OR
FLATTER SLOPE. OTHERWISE,
INSTALL ON SHOULDER POINT.


INSTALL TEMP. DOUBLE FACE
CABLE GUIDERAIL PER ROADWAY
STANDARD DRAWING 865.01
AND 862.05.

APPROVED: *[Signature]* DATE: 6/27/04

SEAL

-Y2- PHASE I CONSTRUCTION

SCALE: 1:500
DATE: 01-30-04
DWG. BY: SBC
DESIGN BY: CLM
REVIEWED BY: CLM

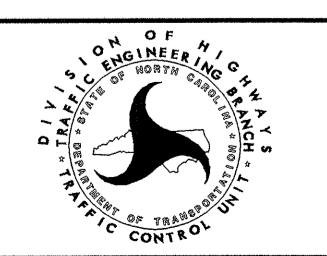

REVISIONS	