



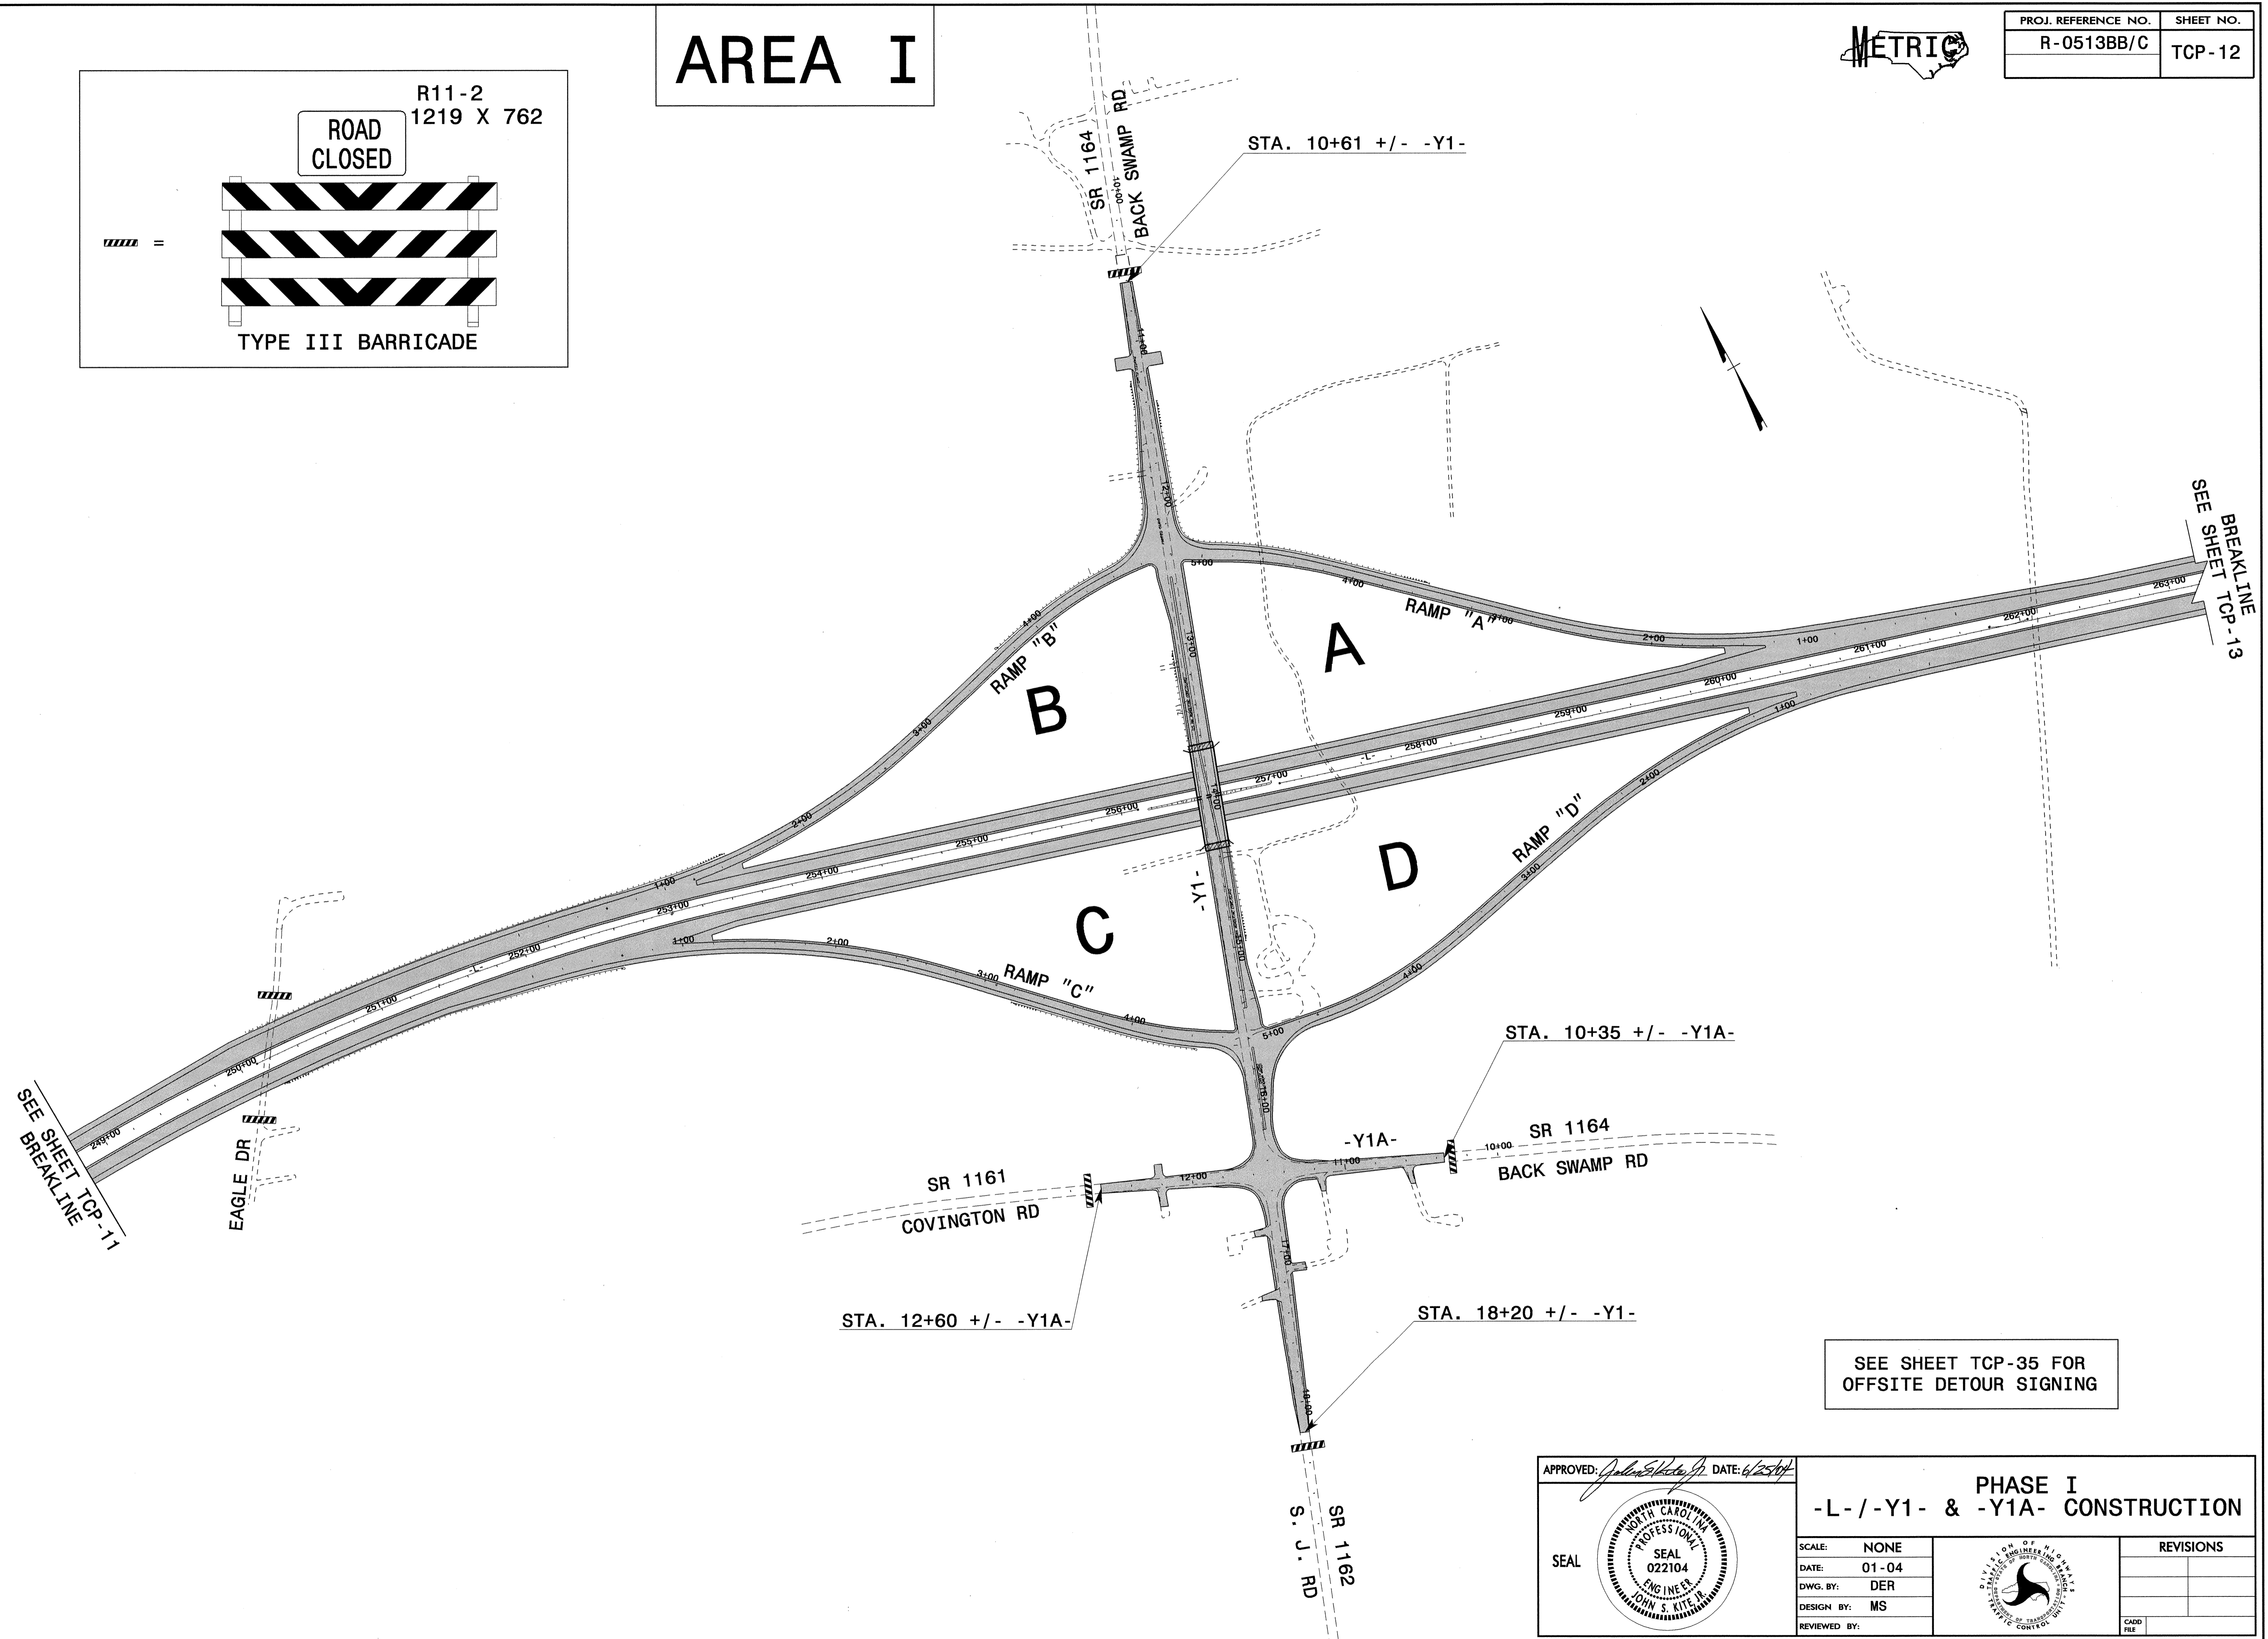

| | |
|---------------------|-----------|
| PROJ. REFERENCE NO. | SHEET NO. |
| R-0513BB/C | TCP-12 |

AREA I

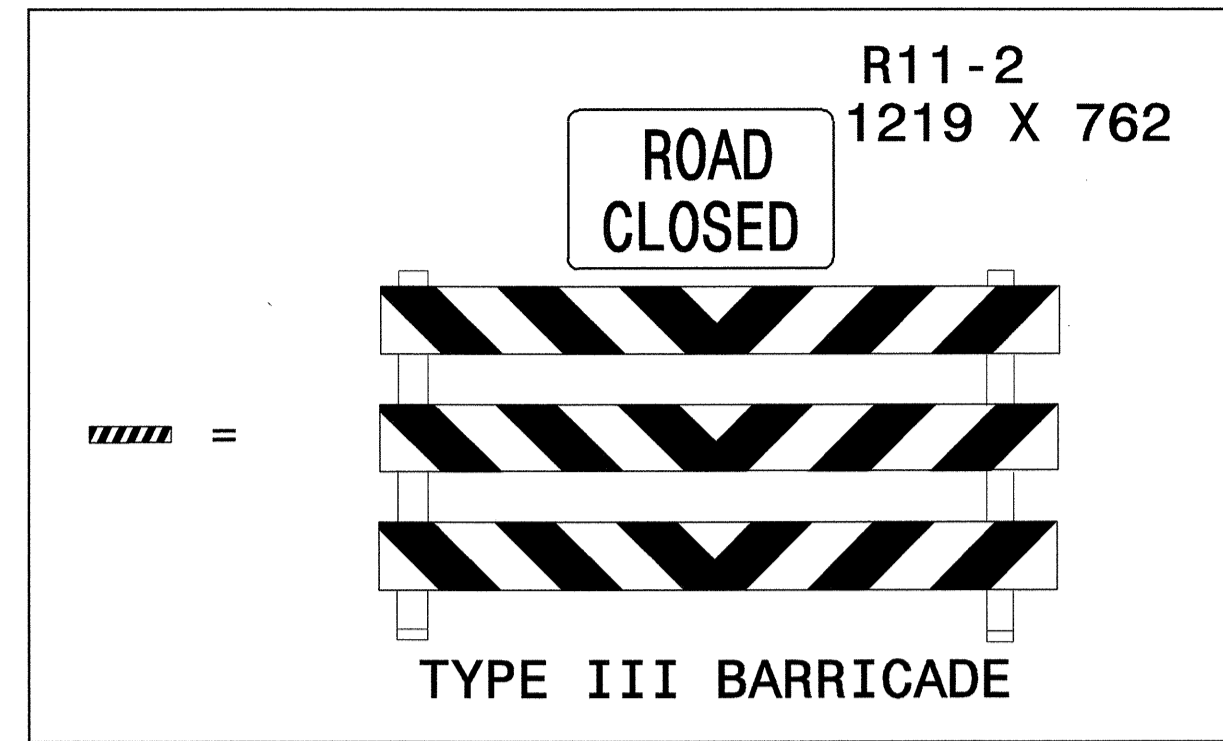

APPROVED: *John S. Kite, Jr.* DATE: 6/25/04

SEAL

| | | | |
|--|-------|--|-----------|
| PHASE I | | | REVISIONS |
| -L-/-Y1- & -Y1A- CONSTRUCTION | | | |
| SCALE: | NONE | | |
| DATE: | 01-04 | | |
| DWG. BY: | DER | | |
| DESIGN BY: | MS | | |
| REVIEWED BY: | | | |

24-JUN-2004 11:25
 F:\TCP\FINAL TCP\SAR513C_TC_TCP012.dgn
 msteelman AT TETC223J