



# AREA I

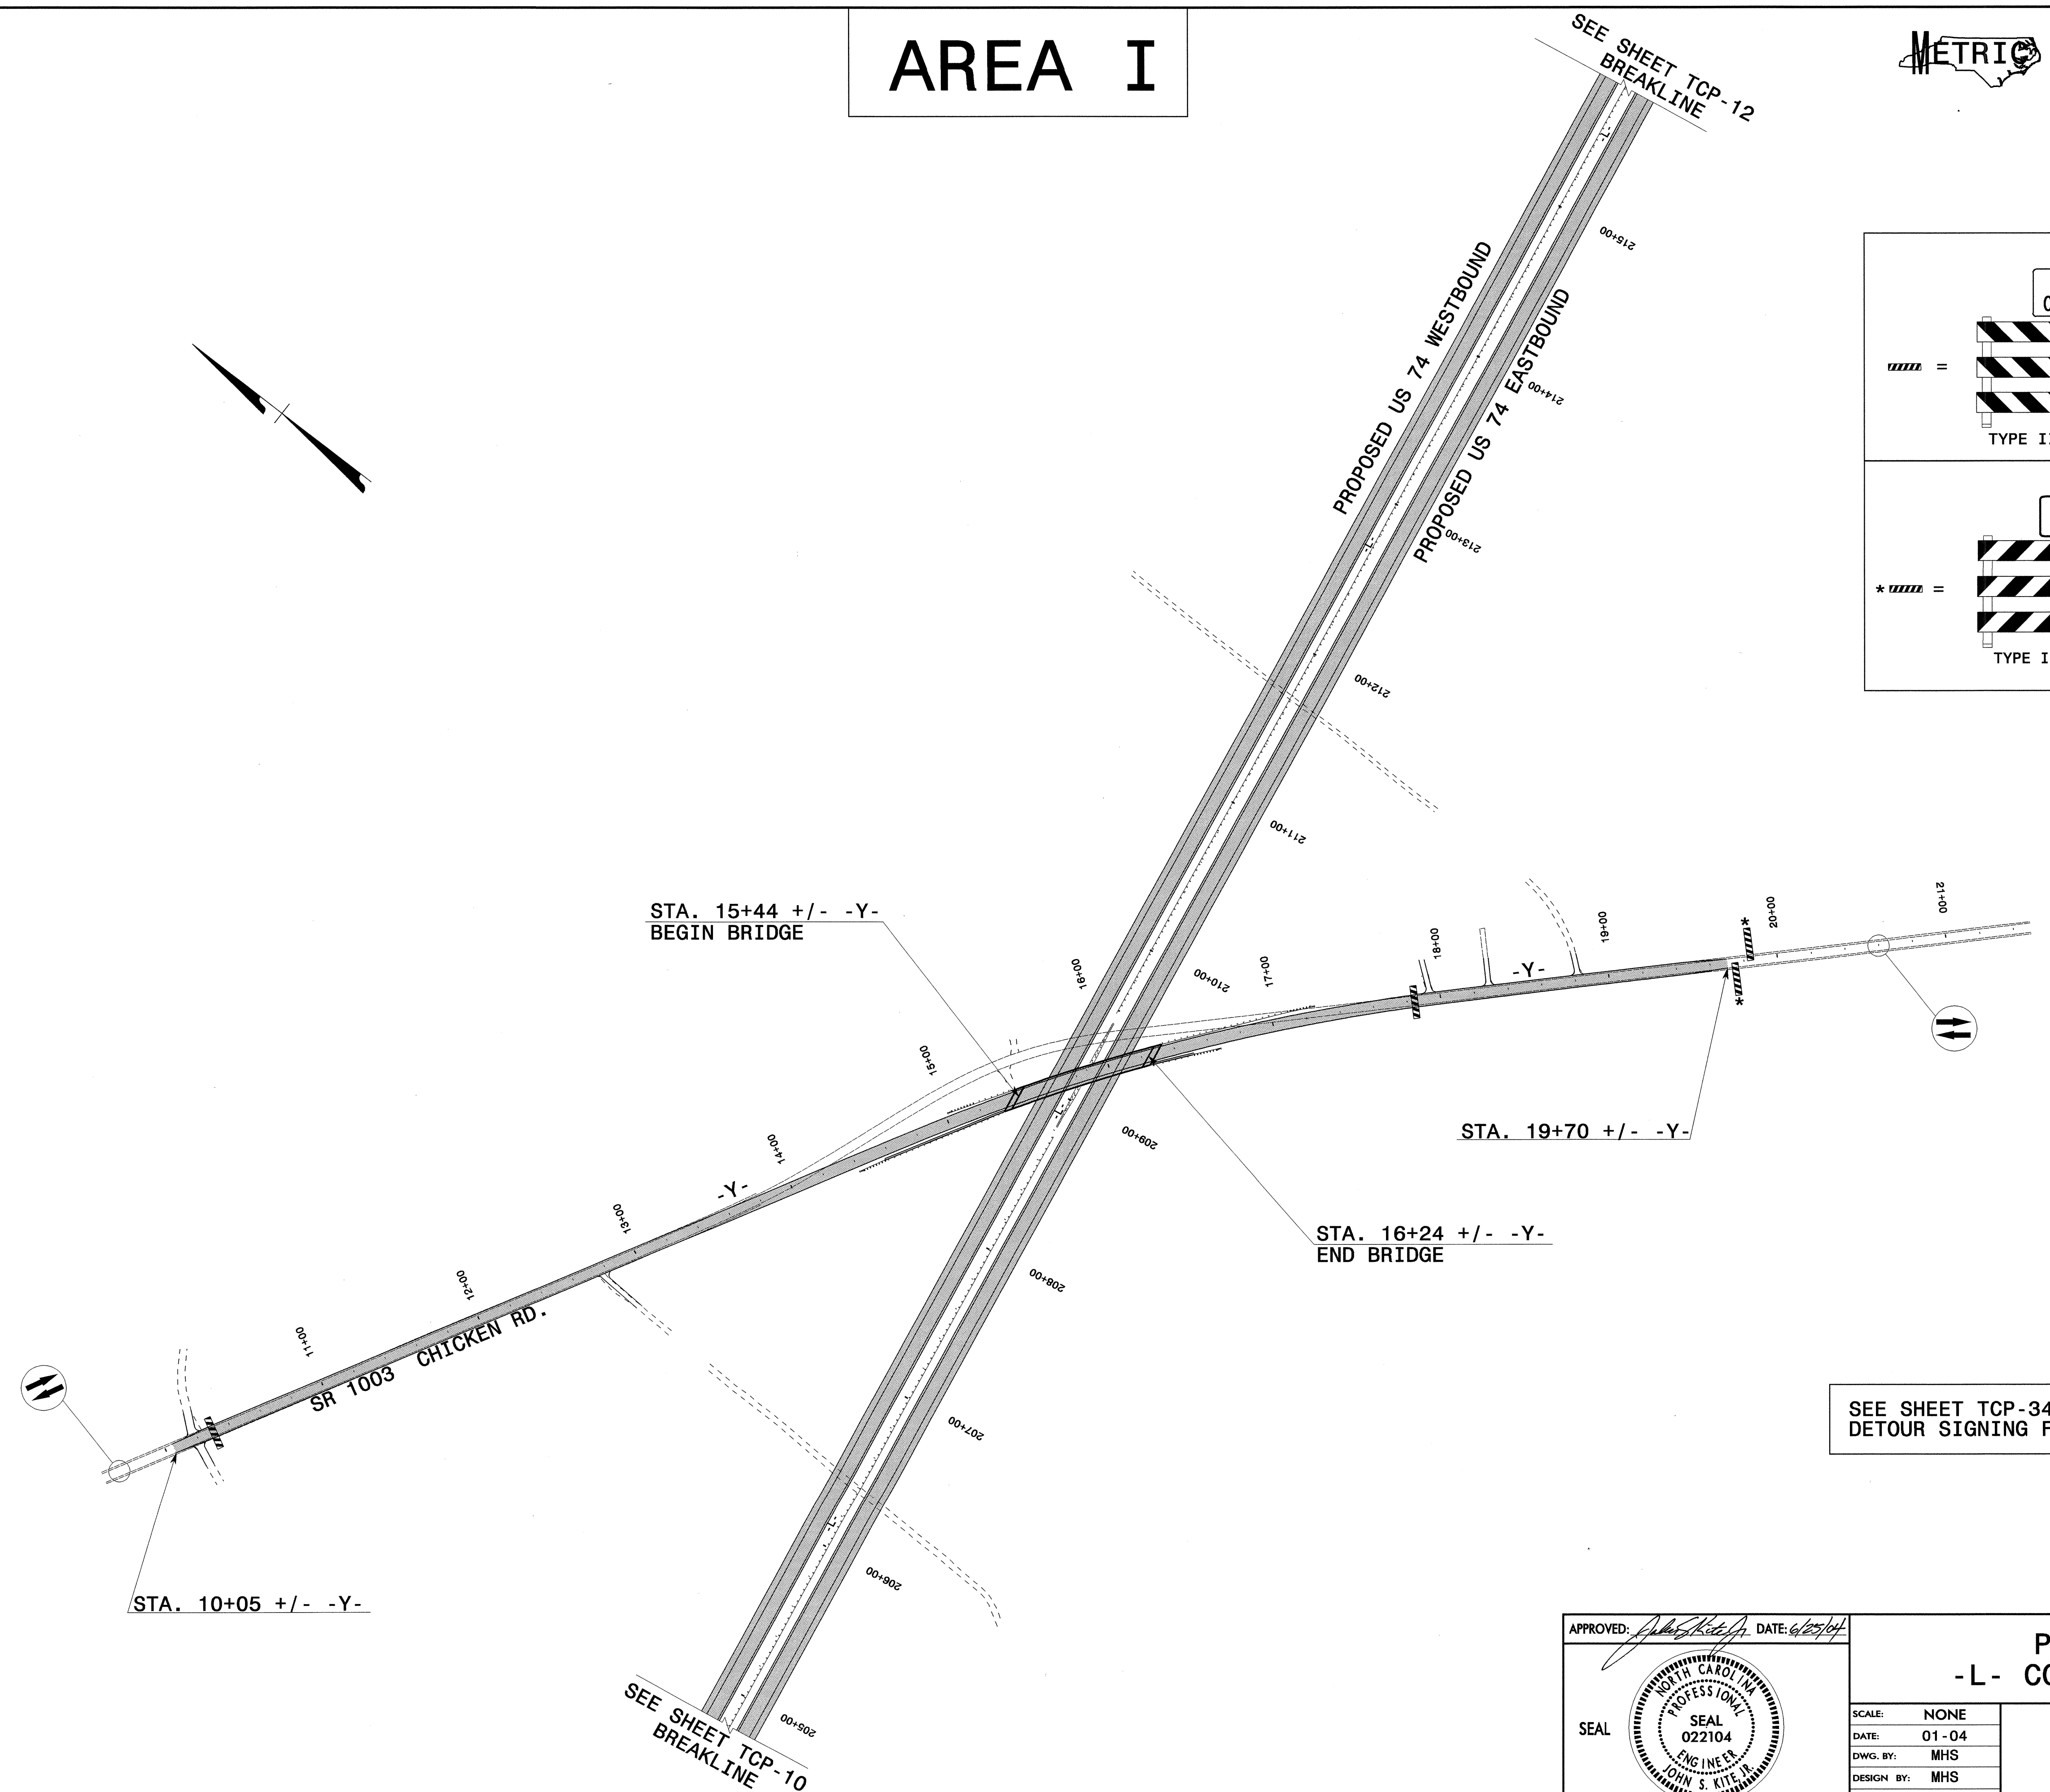

PROJ. REFERENCE NO. R-0513BB/C	SHEET NO. TCP-11
-----------------------------------	---------------------

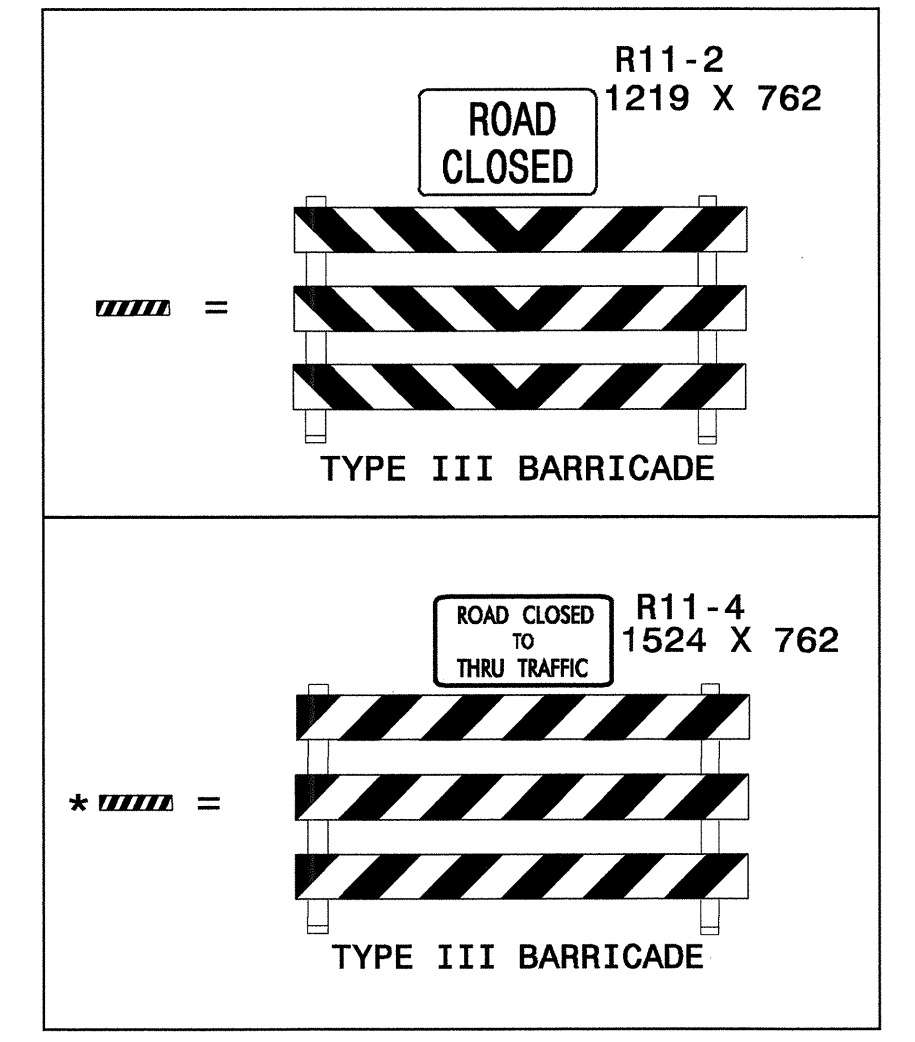

SEE SHEET TCP-34 FOR OFFSITE  
DETOUR SIGNING FOR -Y- (CHICKEN RD.).

24-JUN-2004 11:25  
 FA\TCP\FINAL TCP\SR513C\_TC\_TCP011.dgn  
 msteelman AT TETC2233

APPROVED: *[Signature]* DATE: 6/25/04

SEAL

**PHASE I  
-L- CONSTRUCTION**

SCALE: NONE		REVISIONS
DATE: 01-04		
DWG. BY: MHS		
DESIGN BY: MHS		
REVIEWED BY: CLM		