



AREA I



PROJ. REFERENCE NO.	SHEET NO.
R-0513BB/C	TCP-10

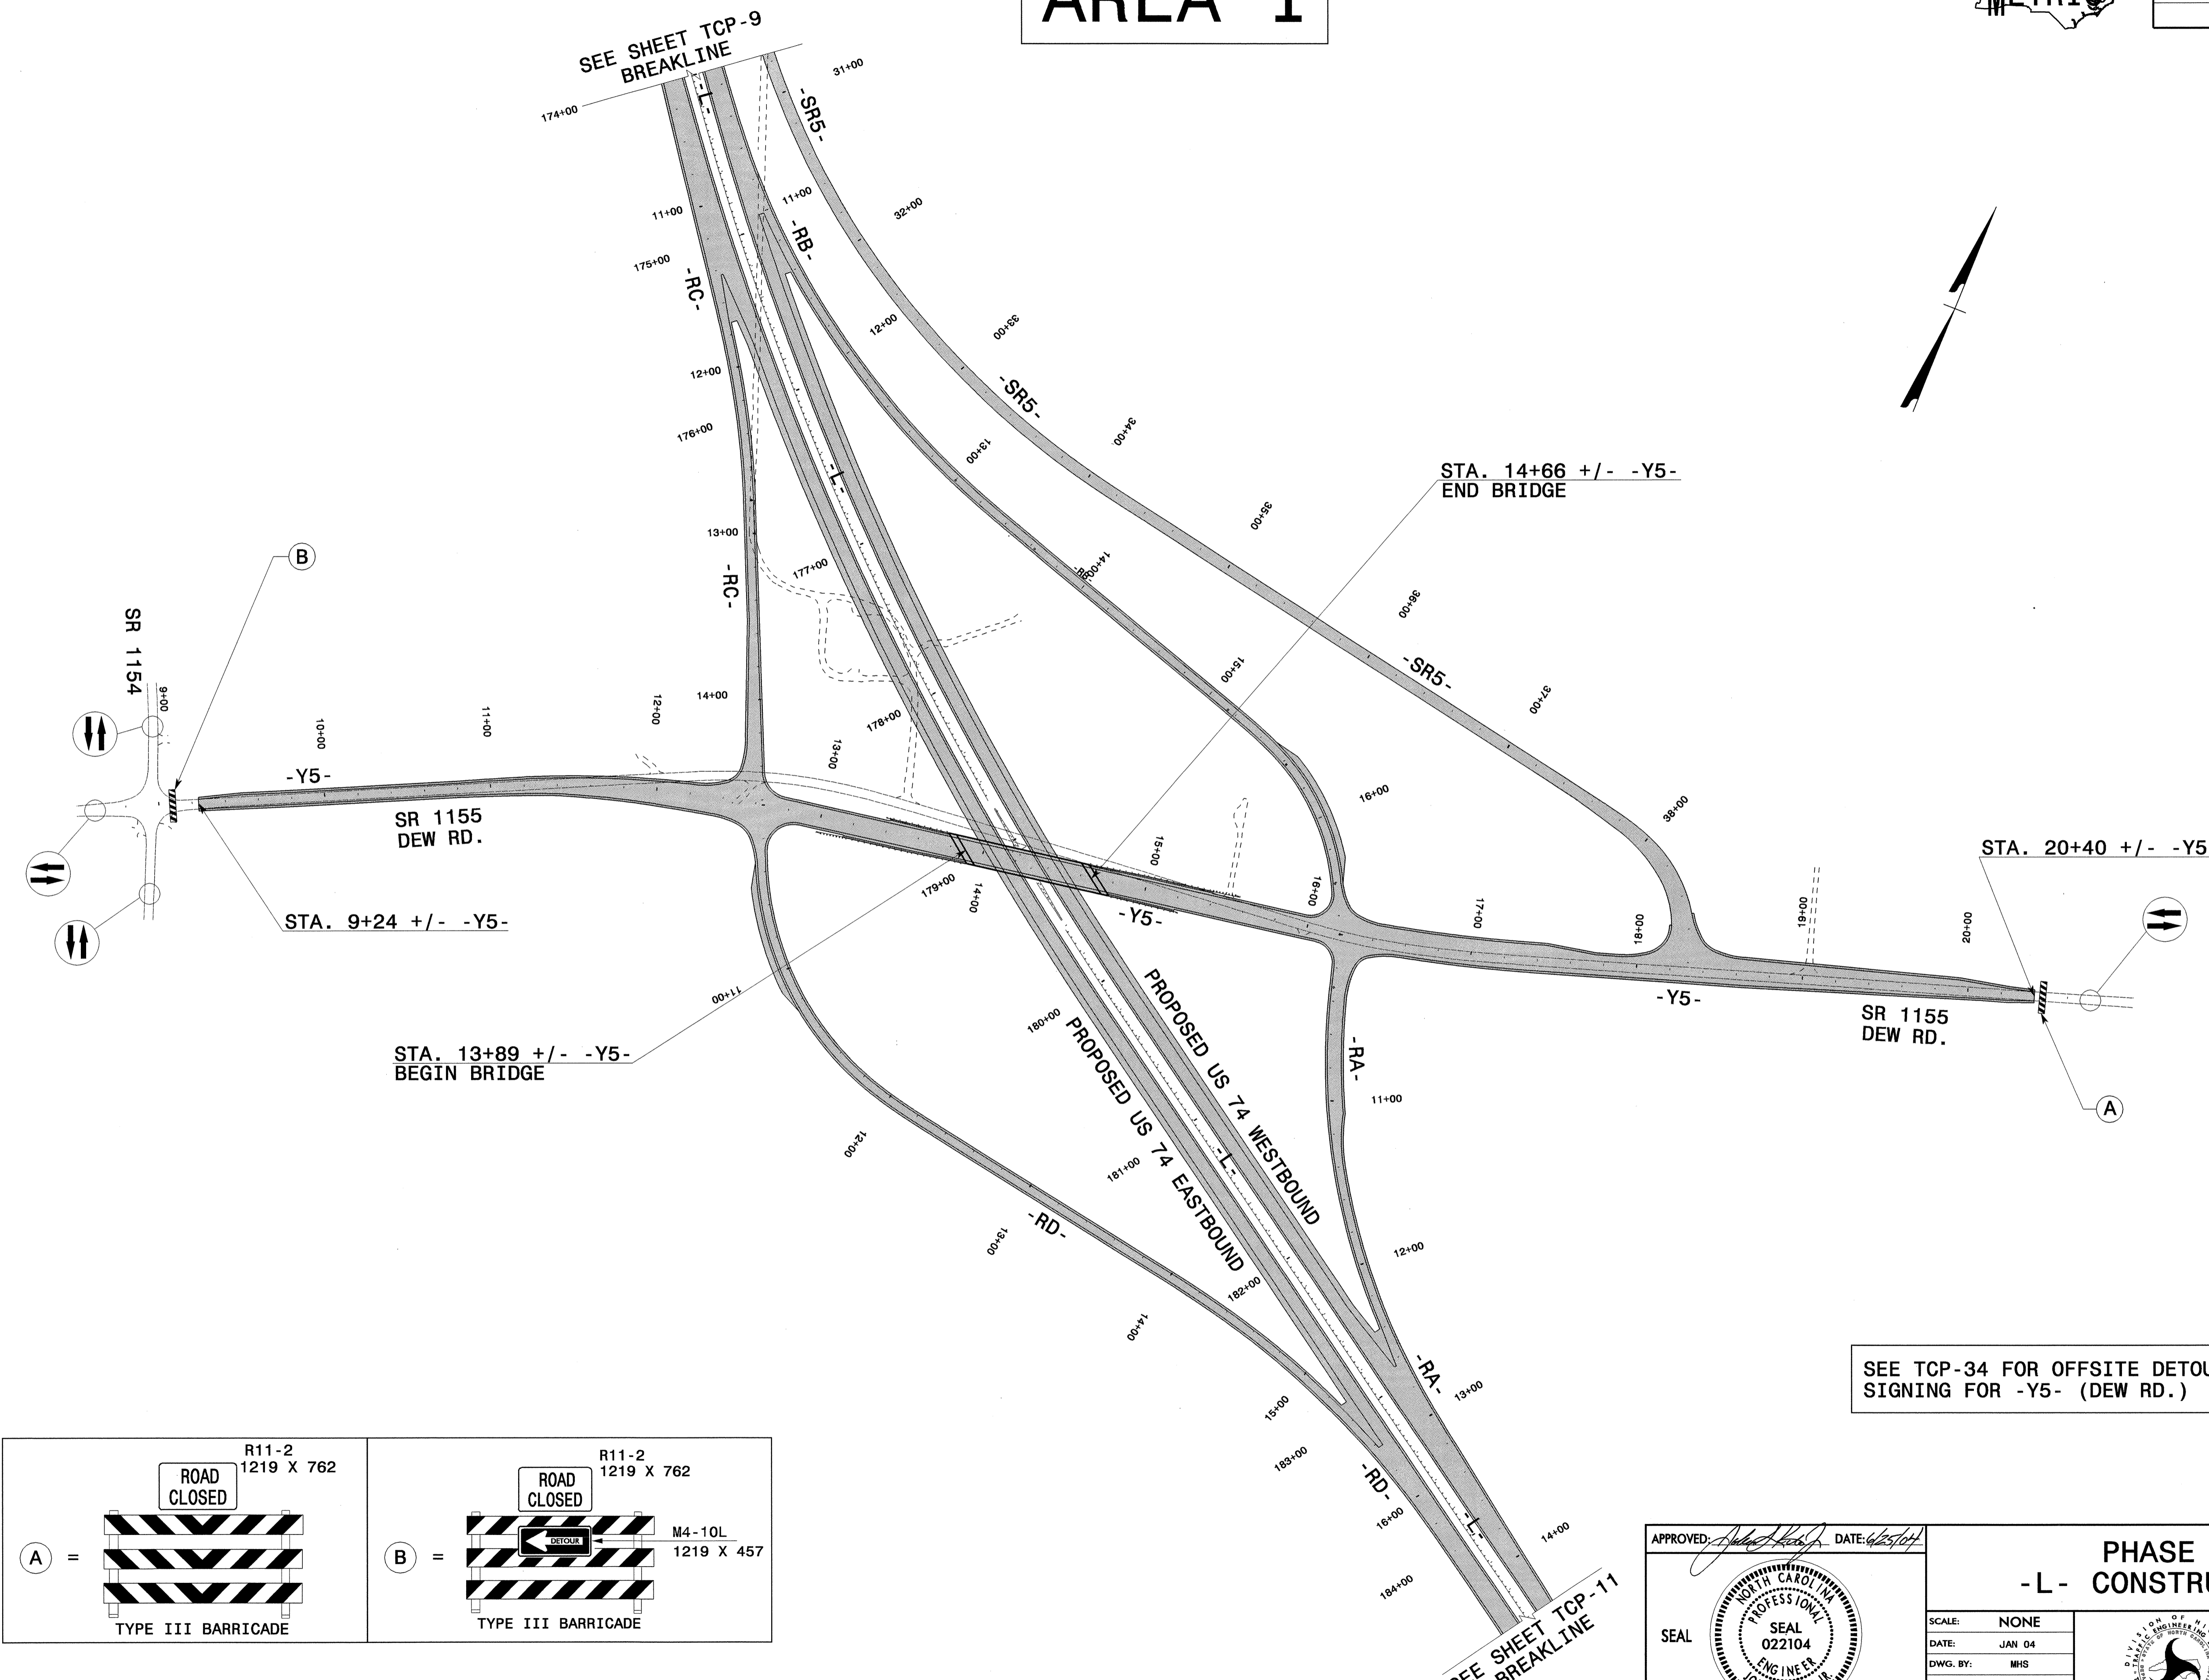

SEE TCP-34 FOR OFFSITE DETOUR SIGNING FOR -Y5- (DEW RD.)

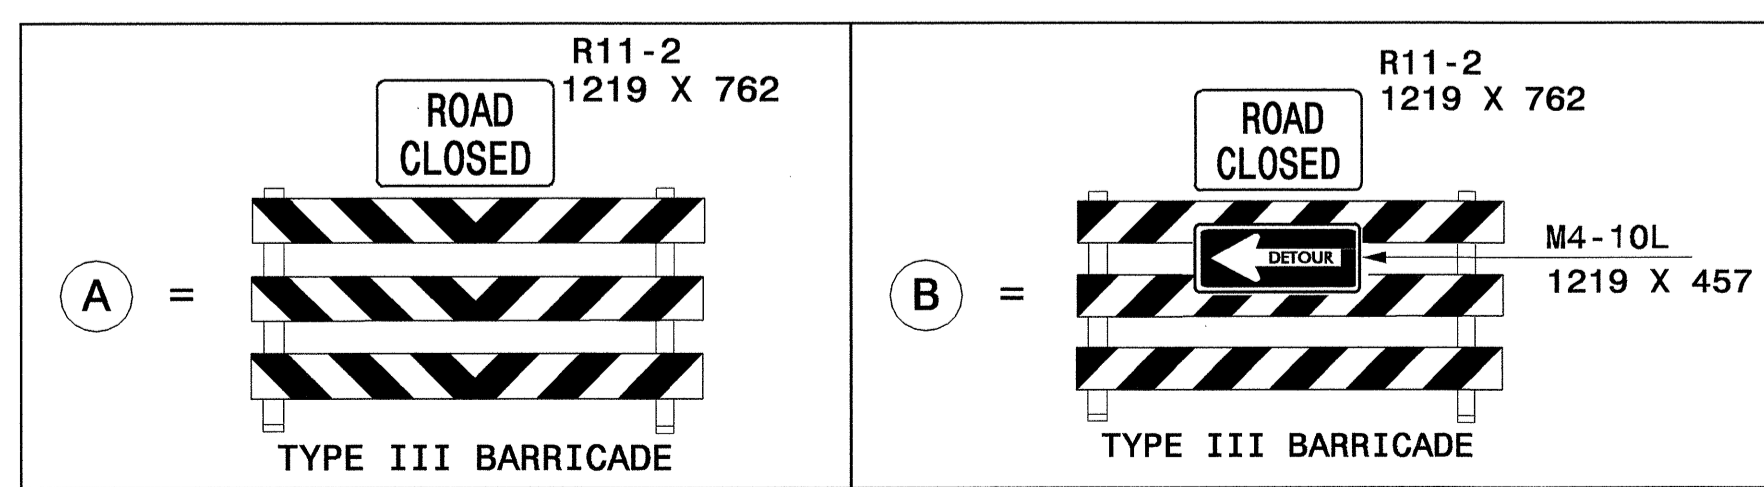

APPROVED: *[Signature]* DATE: 6/25/04
 SEAL
 NORTH CAROLINA PROFESSIONAL ENGINEER
 SEAL 022104
 JOHN S. KITE, JR.

PHASE I - L - CONSTRUCTION			REVISIONS	
SCALE:	NONE			
DATE:	JAN 04			
DWG. BY:	MHS			
DESIGN BY:	MHS			
REVIEWED BY:	CLM			

24-JUN-2004 10:25
 FA\TCP\FINAL TCP-SR513C_TC-TCP010.dgn
 msteelman AT TTTCP2333