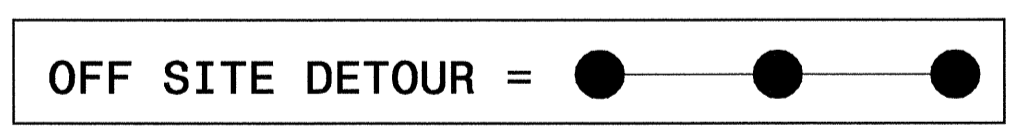
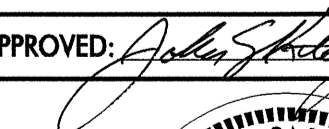

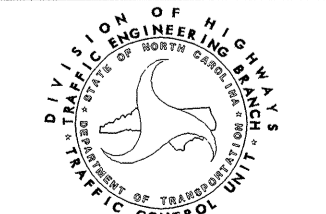


INSTALL CMS'S 500' +/- FROM INTERSECTION			
(A) =	SUGGESTED MESSAGE		(C) =
	MESSAGE NO. 1 I-95 N. BOUND DETOUR	MESSAGE NO. 2 NEXT LEFT	
CHANGEABLE MESSAGE SIGN		CHANGEABLE MESSAGE SIGN	
(B) =	SUGGESTED MESSAGE		(D) =
	MESSAGE NO. 1 I-95 N. BOUND DETOUR	MESSAGE NO. 2 STRAIGHT AHEAD	
CHANGEABLE MESSAGE SIGN		TYPE III BARRICADE	



APPROVED:  DATE: 6/25/04	OFF SITE DETOUR ROUTE FOR I-95 NB TO INSTALL DMS #4 NEAR EXIT 10 ON I-95		
	SCALE: NONE		
	DATE: 5-04		REVISIONS
	DWG. BY: MHS		
	DESIGN BY: MHS		
REVIEWED BY: CLM			

24-JUN-2004 11:25  
FA-TCP-FINAL CP SET (223)  
mstefman AT TELC223