

# AREA III



|                                   |                    |
|-----------------------------------|--------------------|
| PROJ. REFERENCE NO.<br>R-0513BB/C | SHEET NO.<br>TCP-6 |
|-----------------------------------|--------------------|


## PHASE I CONSTRUCTION SUMMARY:

(ROADWAY CONSTRUCTION)

- L- (US 74)
- Y3- (NEW INTERCHANGE)
- Y8-
- Y9-

(STRUCTURES)

- L-/-Y3- (NEW INTERCHANGE)
- Y4- (BRIARCLIFF RD.)

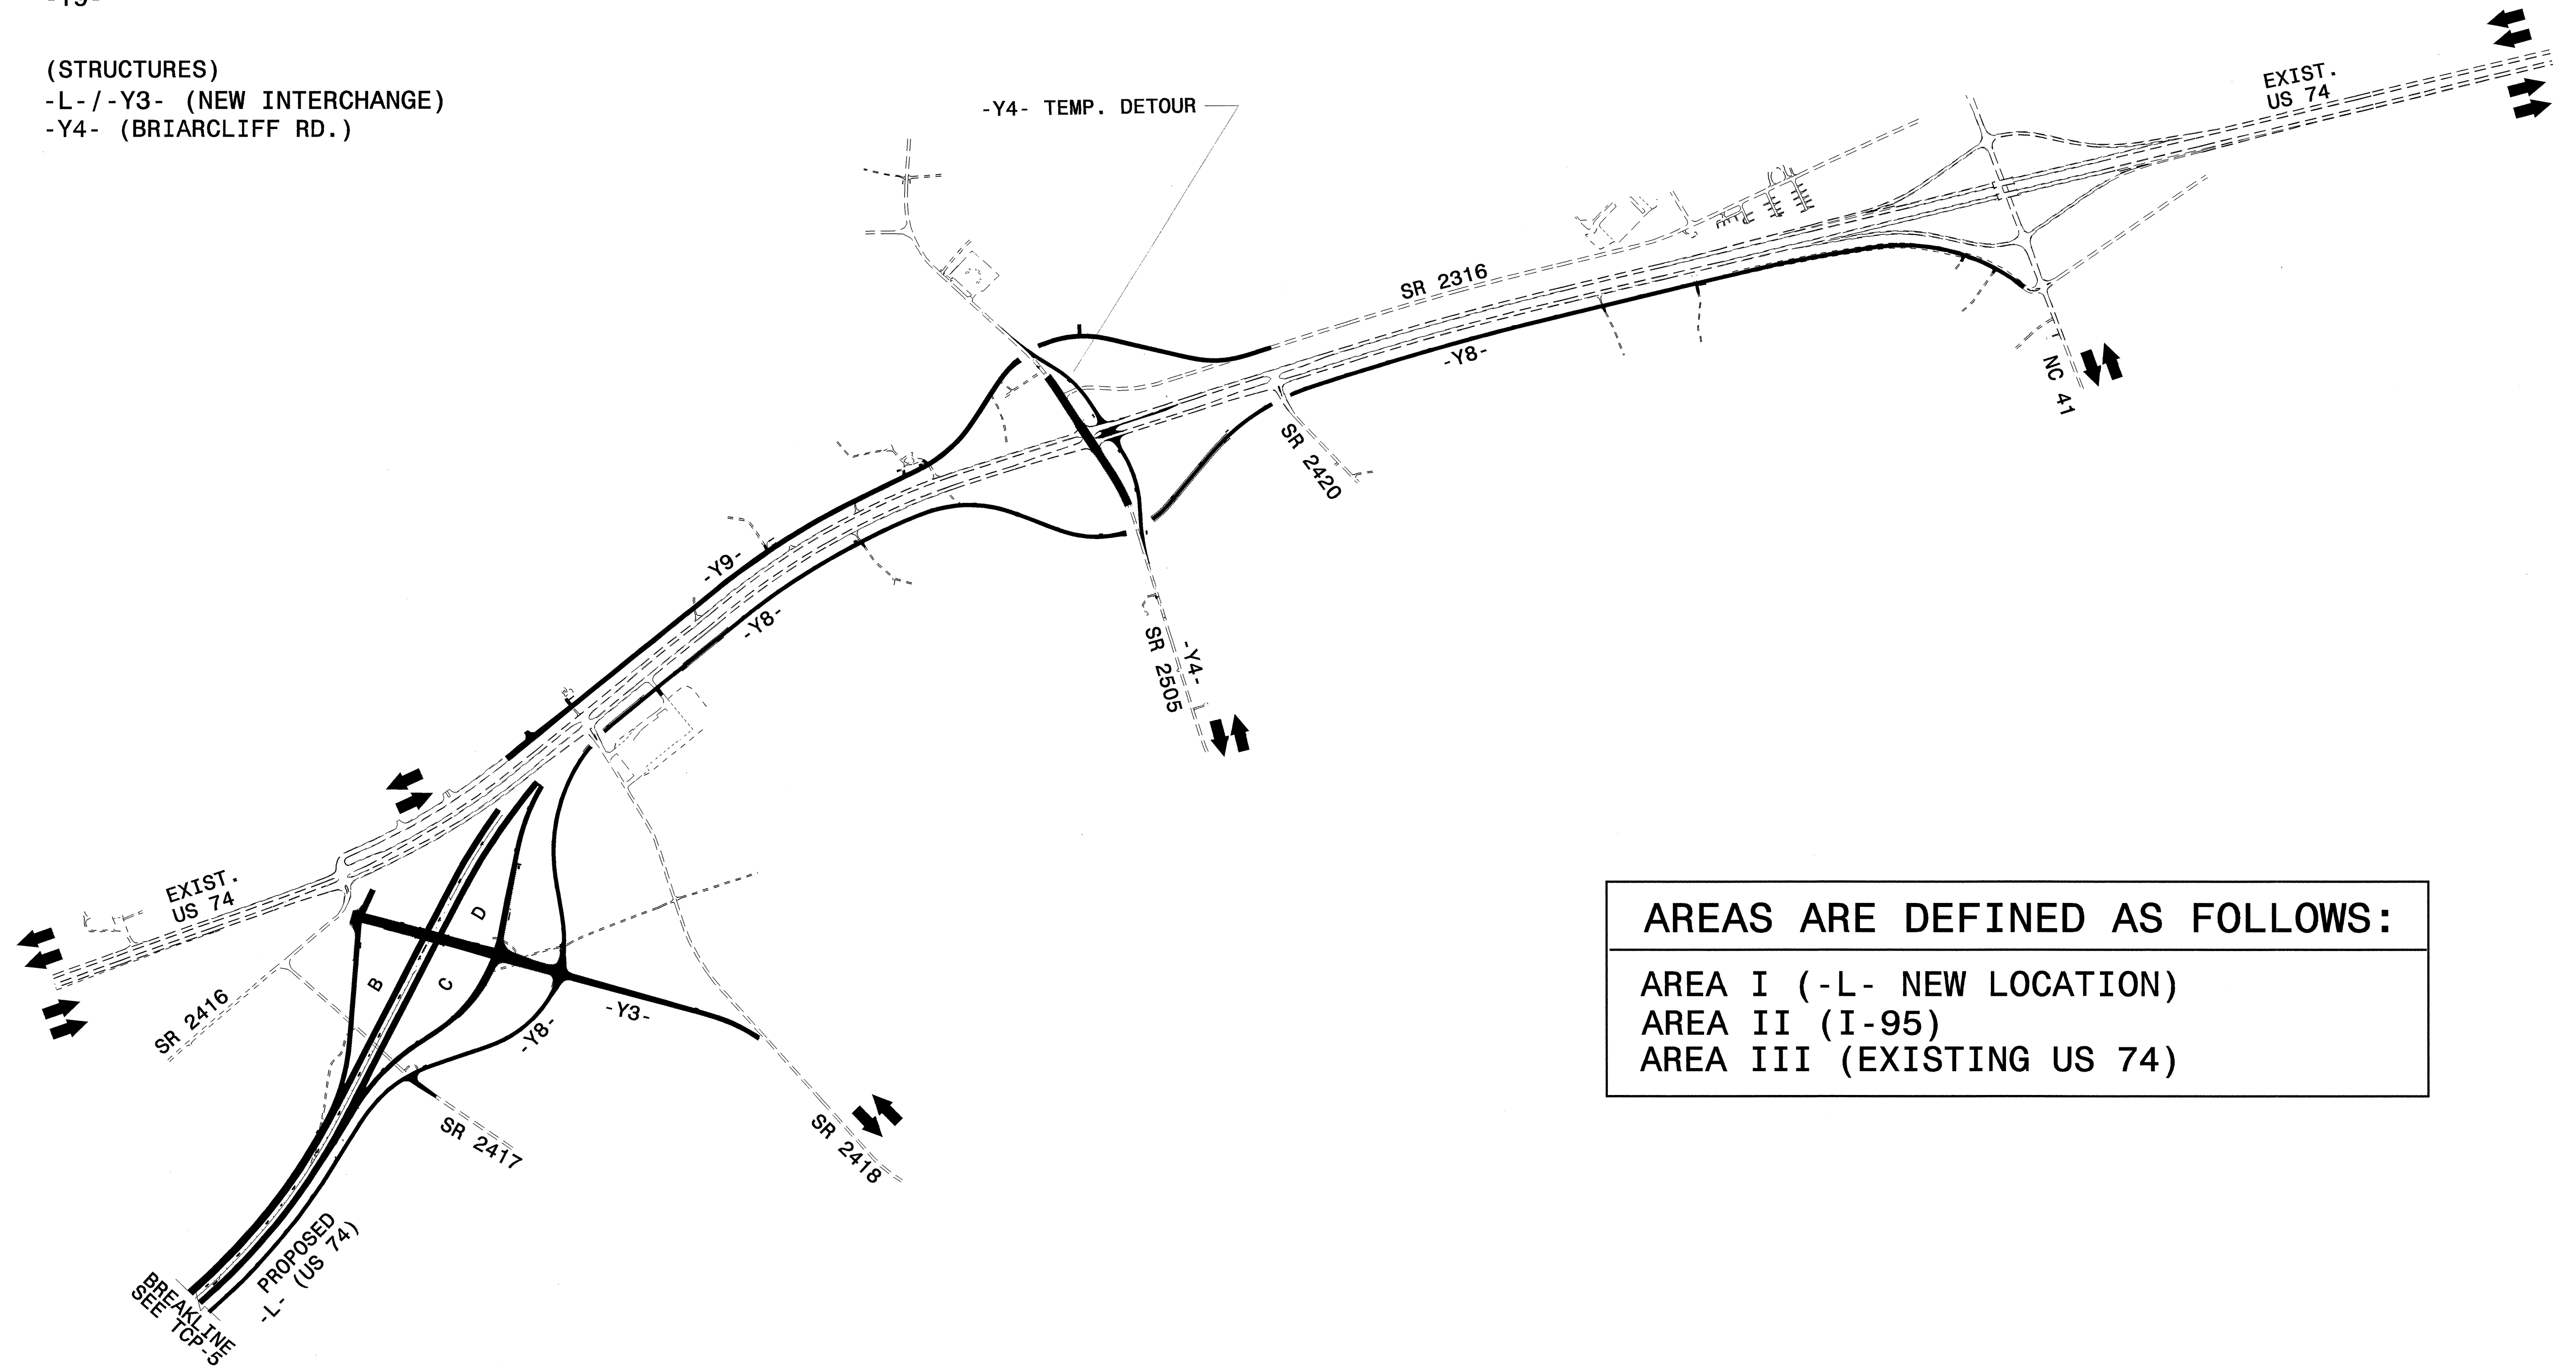

### AREAS ARE DEFINED AS FOLLOWS:

- AREA I (-L- NEW LOCATION)
- AREA II (I-95)
- AREA III (EXISTING US 74)

24-JUN-2004 11:21  
 F:\TCP\_FINAL\COPY\SR513C\_TC-TCP006.dgn  
 msteelman AT TELC2231

| APPROVED: <i>John S. Kite, Jr.</i> DATE: 6/25/04 |  | <b>PHASE I OVERVIEW</b> |      |  |  |           |  |  |  |  |  |  |  |
|--|--|-------------------------|------|--|--|-----------|--|--|--|--|--|--|--|
|  | SCALE: NONE  |                         |      |  |  |           |  |  |  |  |  |  |  |
|  | DATE:  |                         |      | <table border="1"> <thead> <tr> <th colspan="2">REVISIONS</th> </tr> </thead> <tbody> <tr> <td> </td> <td> </td> </tr> <tr> <td> </td> <td> </td> </tr> <tr> <td> </td> <td> </td> </tr> </tbody> </table> |  | REVISIONS |  |  |  |  |  |  |  |
|  | REVISIONS  |                         |      |  |  |           |  |  |  |  |  |  |  |
|  |  |                         |      |  |  |           |  |  |  |  |  |  |  |
|  |  |                         |      |  |  |           |  |  |  |  |  |  |  |
|  |  |                         |      |  |  |           |  |  |  |  |  |  |  |
| DWG. BY:   | <table border="1"> <tr> <td>CADD</td> <td>PREP</td> </tr> </table> | CADD                    | PREP |  |  |           |  |  |  |  |  |  |  |
| CADD   |  | PREP                    |      |  |  |           |  |  |  |  |  |  |  |
| DESIGN BY:                                       |  |                         |      |  |  |           |  |  |  |  |  |  |  |
| REVIEWED BY:                                     |  |                         |      |  |  |           |  |  |  |  |  |  |  |