

AREAS I, II, AND III



PROJ. REFERENCE NO. R-0513BB/C	SHEET NO. TCP-5
-----------------------------------	--------------------


PHASE I CONSTRUCTION SUMMARY:

(ROADWAY CONSTRUCTION)

- Y2- (I-95 INTERCHANGE RAMPS, LOOPS, AND COBC)
- Y3- (EXISTING US 74)
- Y5-/-Y3A- (HILLY BRANCH RD.)
- Y8-

(STRUCTURES)

- L-/-Y2-
- L-/-Y3 (EXISTING US 74 INTERCHANGE)
- Y3- (EXISTING US 74)
- Y3- (NEW INTERCHANGE WITH -L-)
- Y5- (HILLY BRANCH RD.)

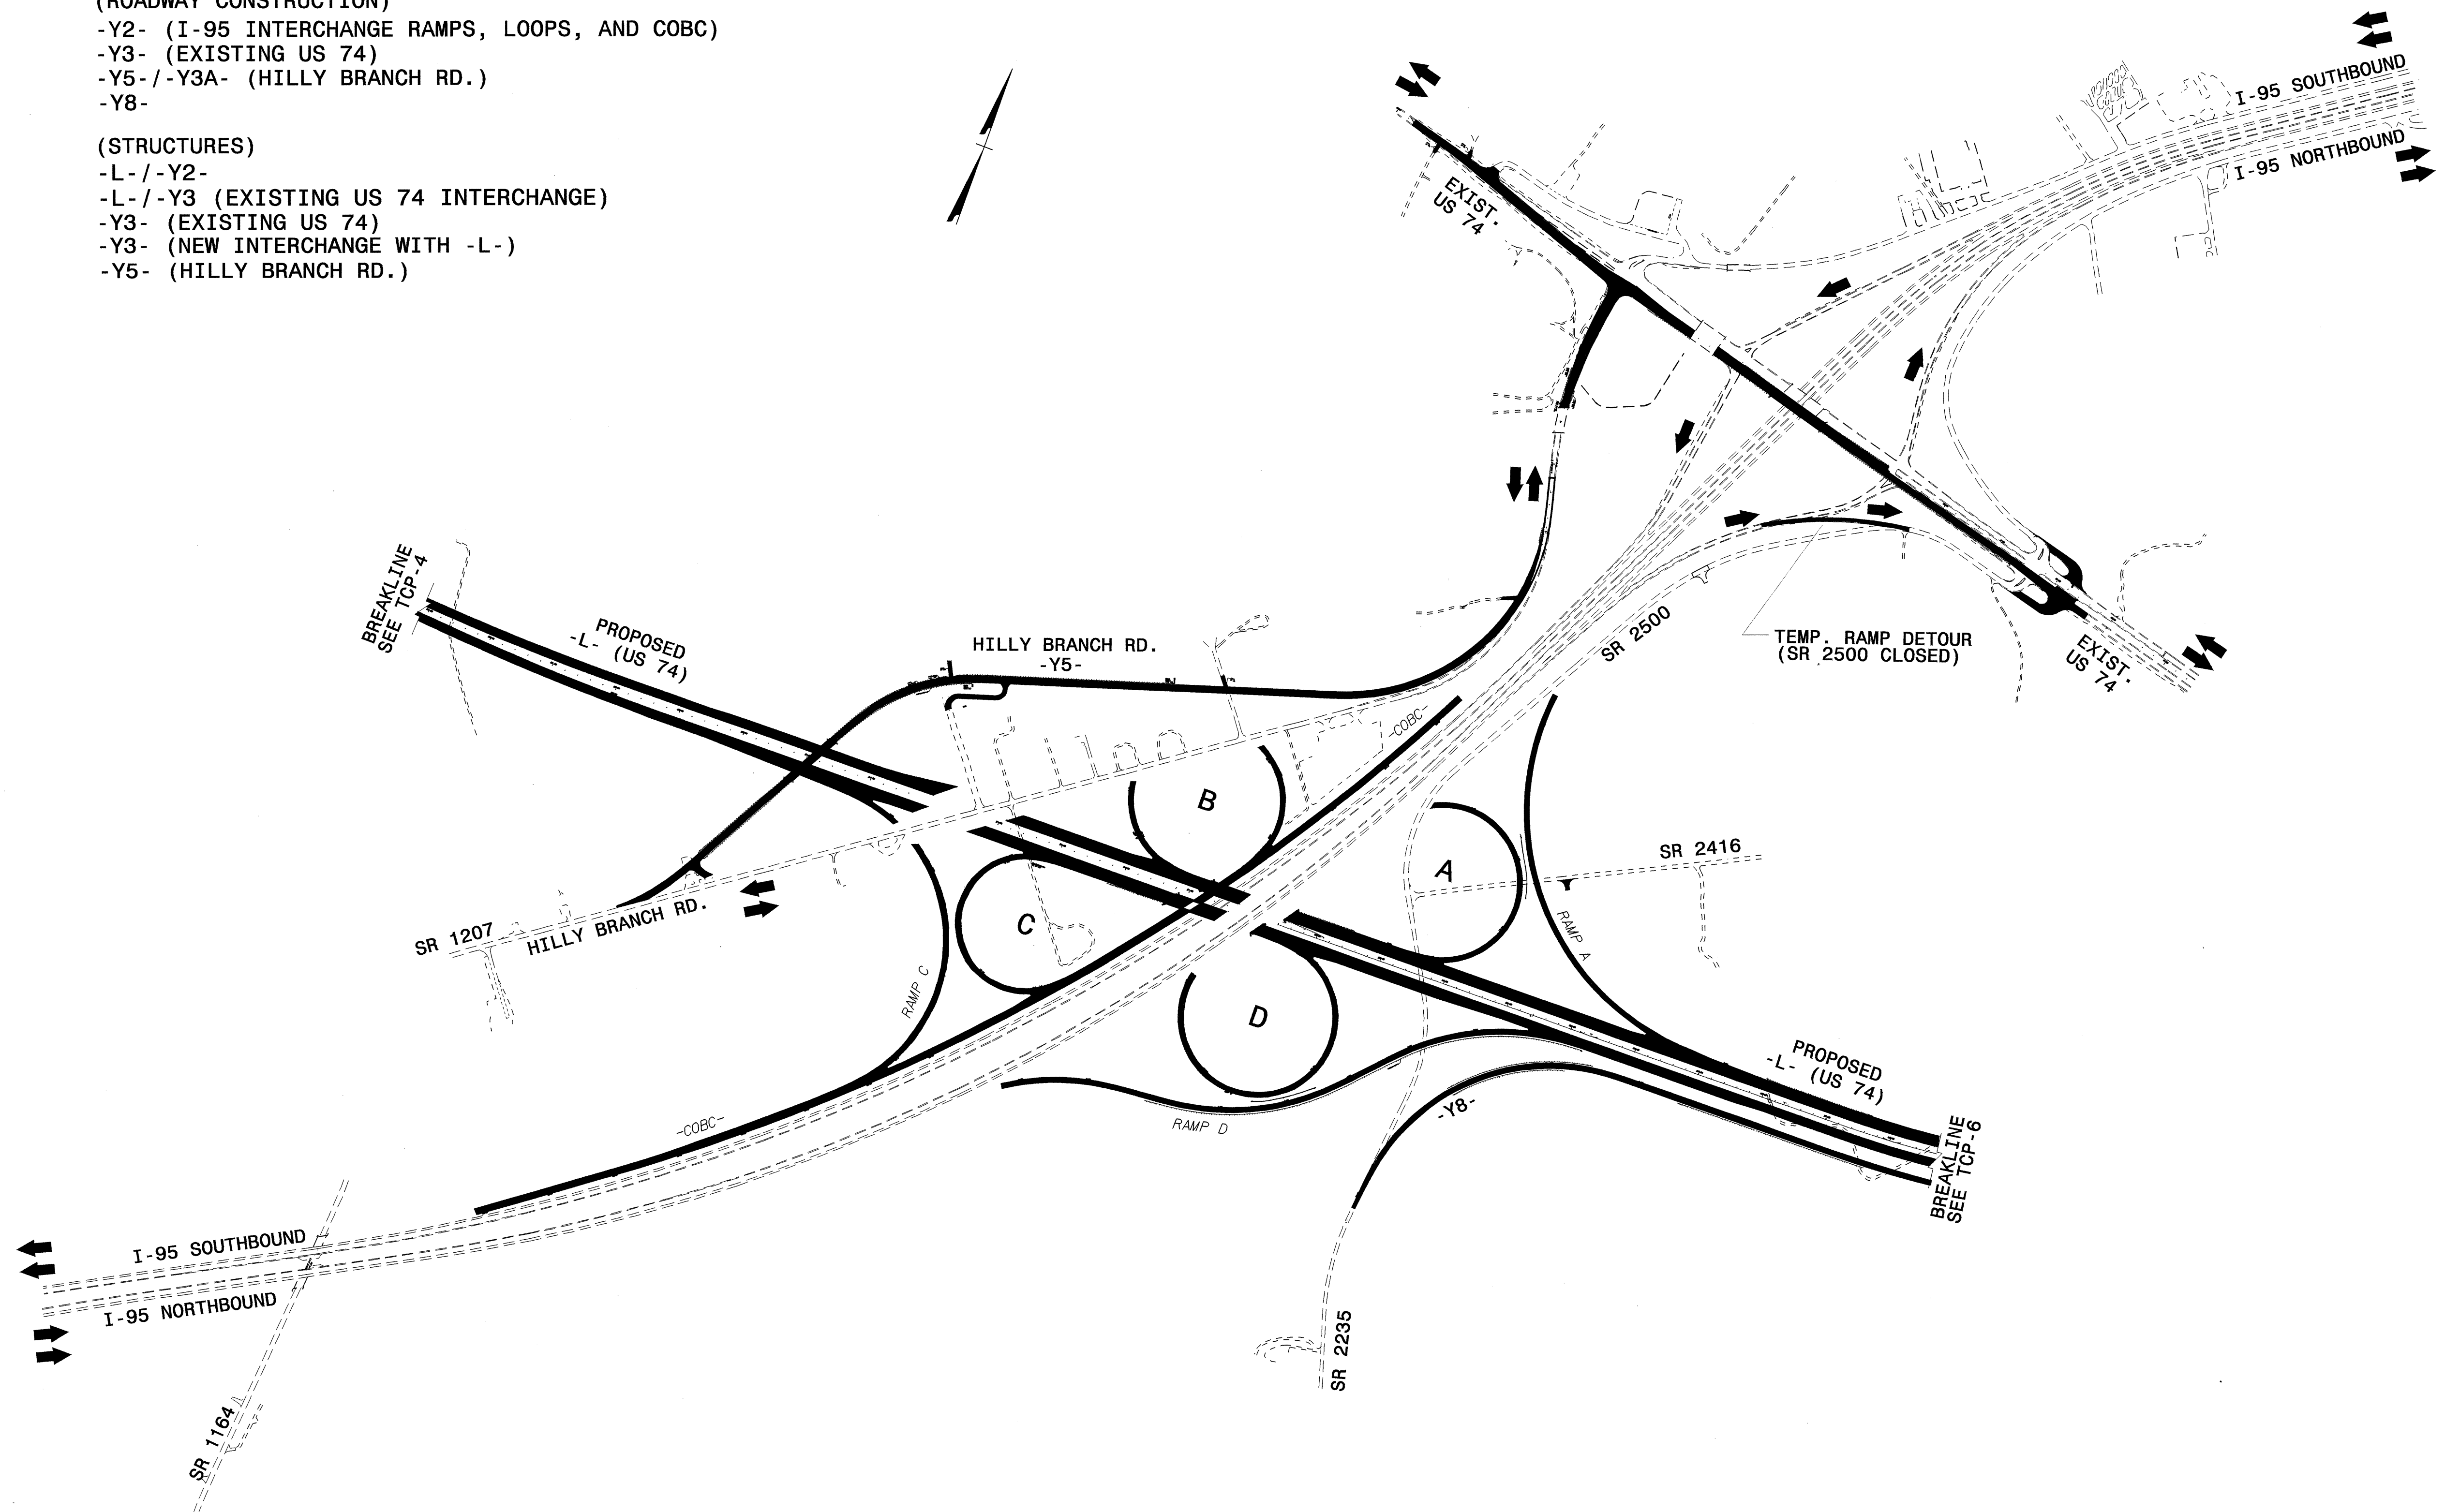

AREAS ARE DEFINED AS FOLLOWS:

- AREA I (-L- NEW LOCATION)
- AREA II (I-95)
- AREA III (EXISTING US 74)

APPROVED: <i>[Signature]</i> DATE: 6/25/04	PHASE I OVERVIEW										
	SCALE: NONE										
	DATE:		<table border="1"> <thead> <tr> <th colspan="2">REVISIONS</th> </tr> </thead> <tbody> <tr> <td> </td> <td> </td> </tr> <tr> <td> </td> <td> </td> </tr> <tr> <td> </td> <td> </td> </tr> </tbody> </table>	REVISIONS							
	REVISIONS										
DWG. BY:	<table border="1"> <tr> <td>CADD FILE</td> </tr> </table>	CADD FILE									
CADD FILE											
DESIGN BY:											
REVIEWED BY:											