


# AREA I

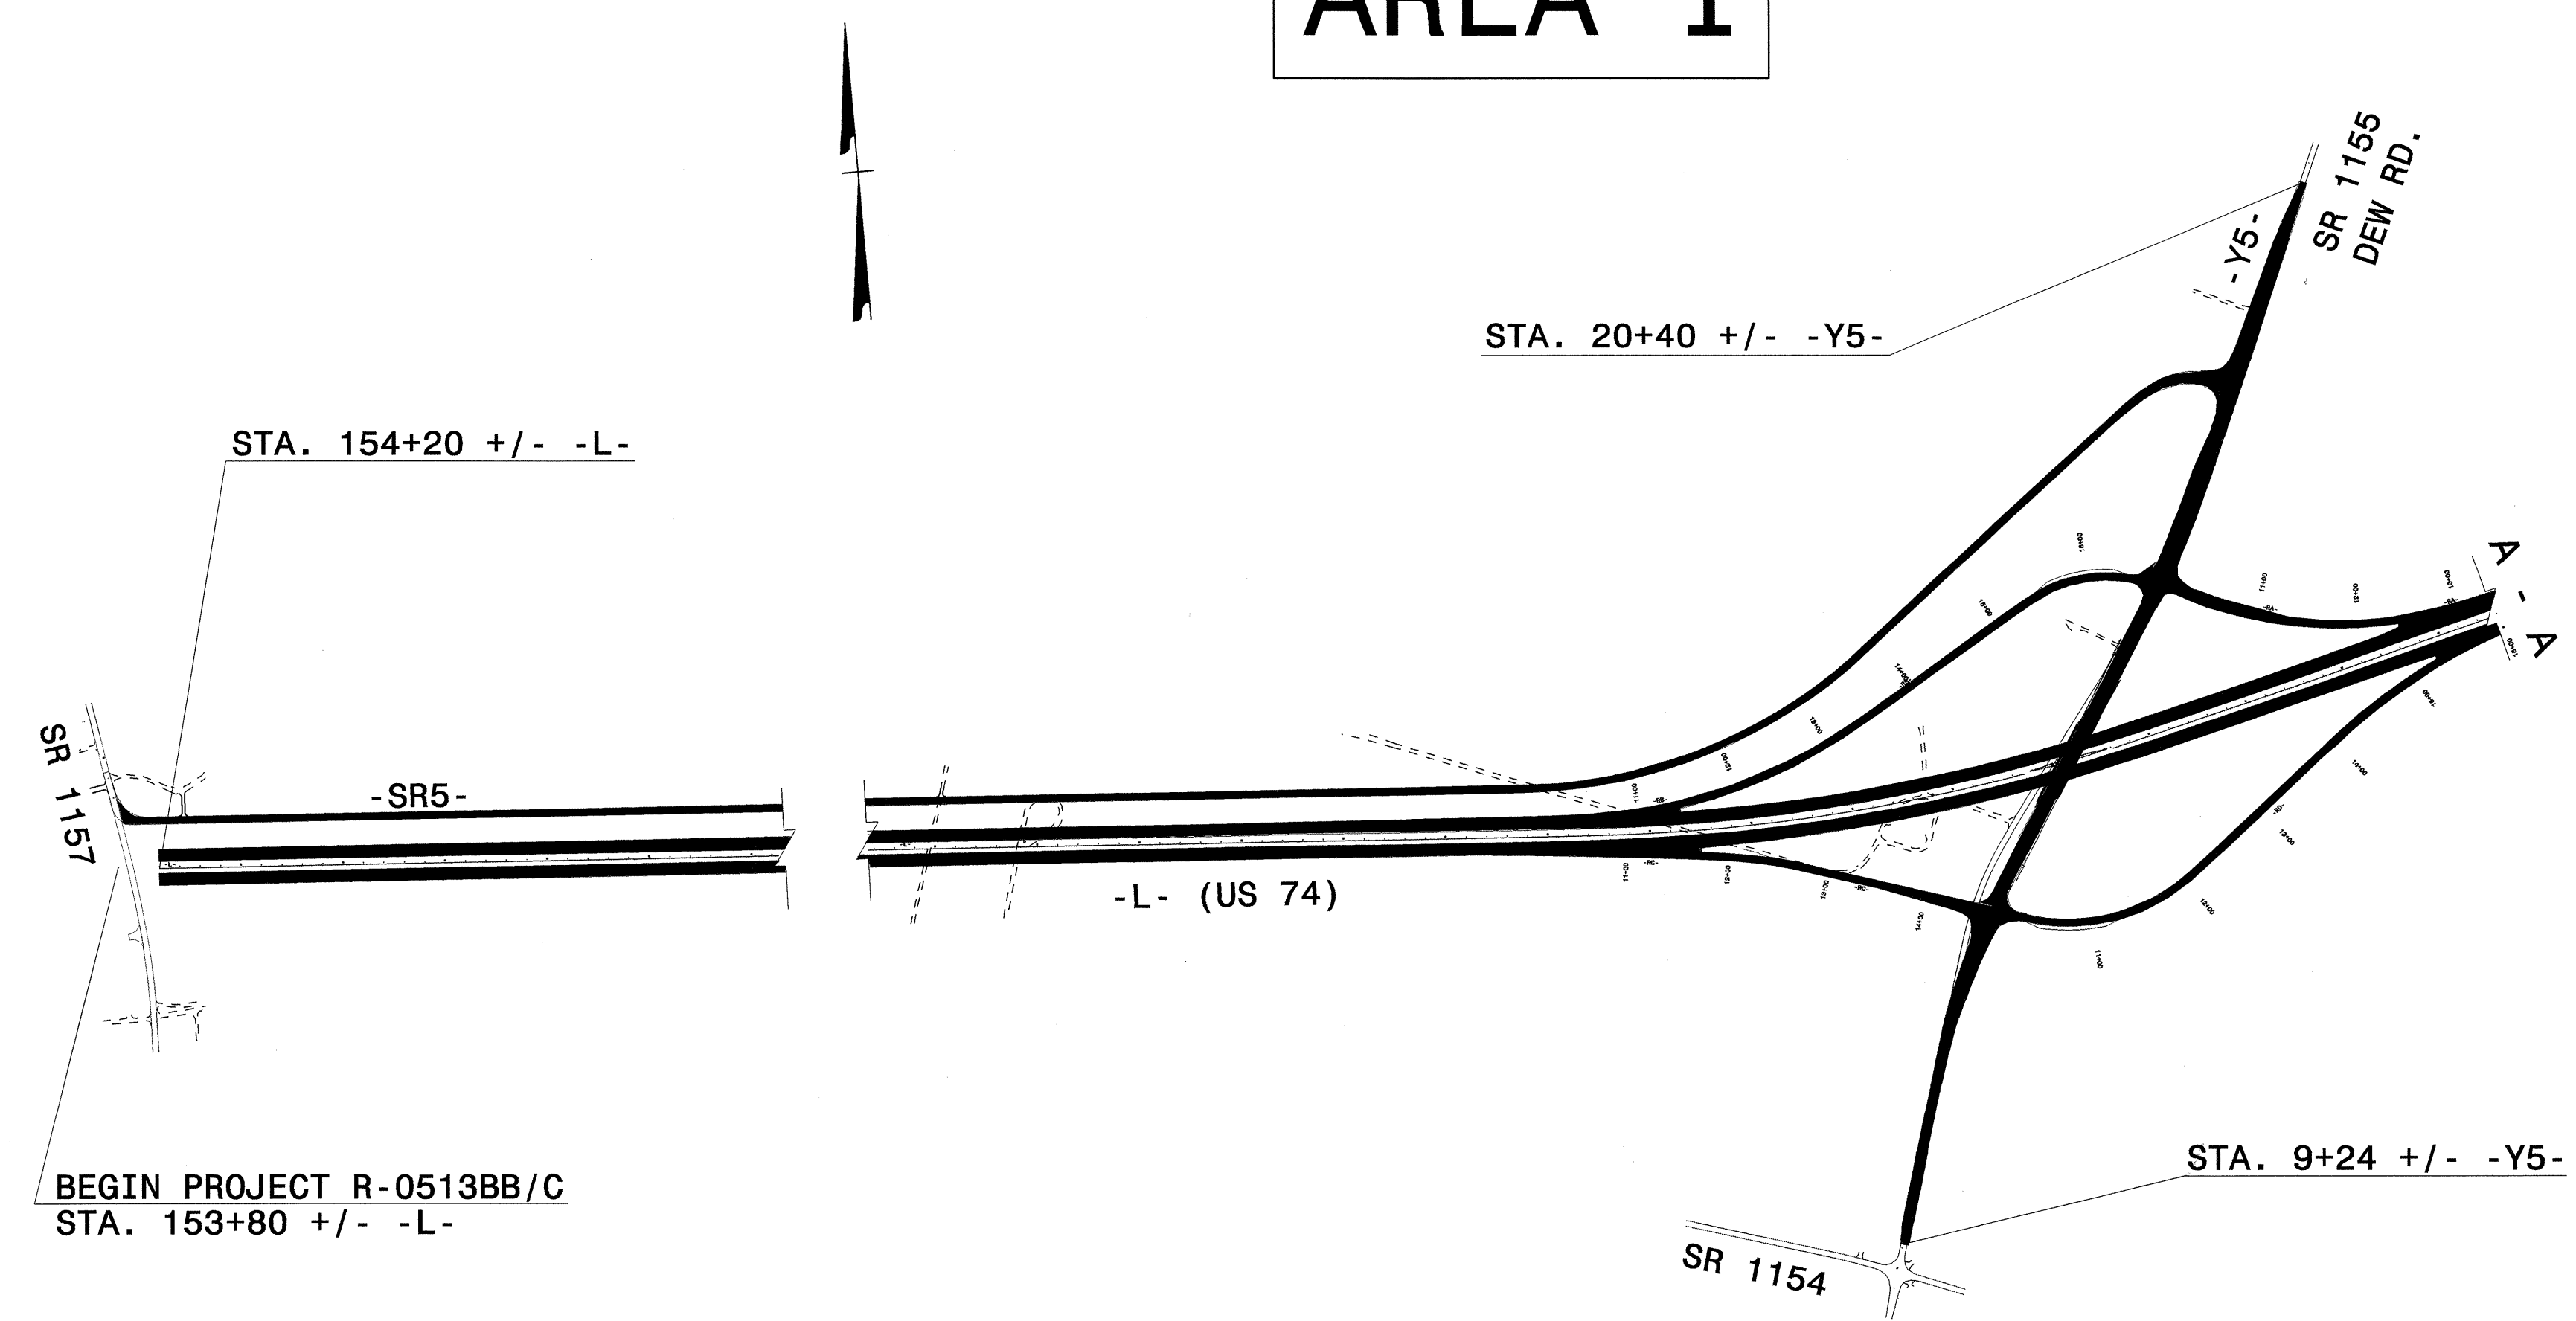

PROJ. REFERENCE NO.	SHEET NO.
R-0513BB/C	TCP-4




## PHASE I CONSTRUCTION SUMMARY:

- (ROADWAY CONSTRUCTION)
- L- (US 74)
  - Y- SR 1003 (CHICKEN RD.)
  - Y1- SR 1164 (BACK SWAMP RD.)
  - Y5- SR 1155 (DEW RD. INTERCHANGE)
  - SR5-
- (STRUCTURES)
- L-/-Y- (CHICKEN RD.)
  - L-/-Y1- (BACK SWAMP RD.)
  - L-/-Y5- (DEW RD.)

## AREAS ARE DEFINED AS FOLLOWS:

- AREA I (-L- NEW LOCATION)
- AREA II (I-95)
- AREA III (EXISTING US 74)

BEGIN PROJECT R-0513BB/C  
STA. 153+80 +/- -L-

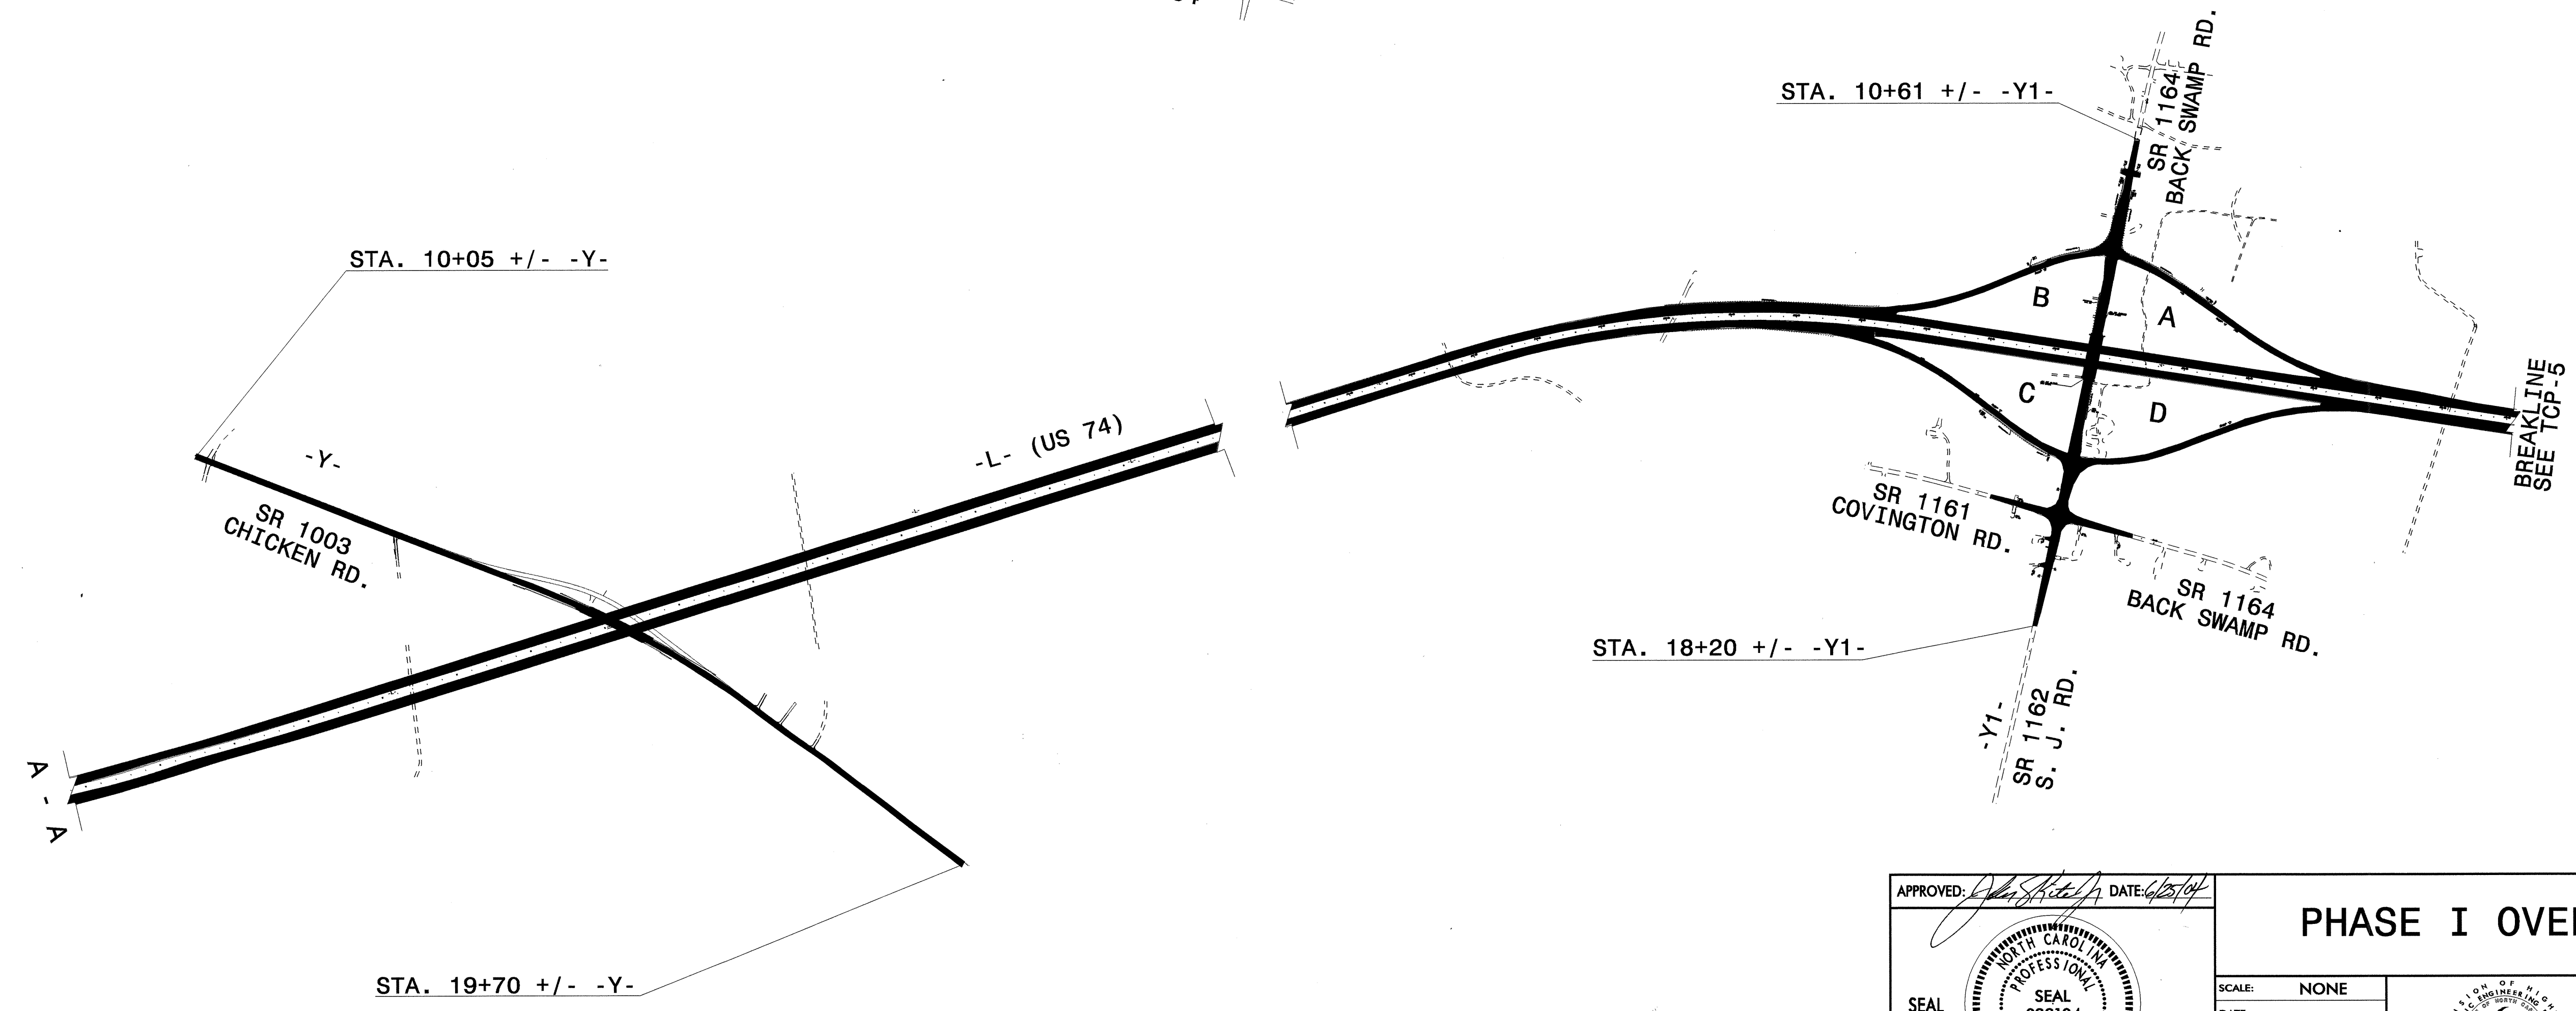

APPROVED:	DATE: 6/25/04	<b>PHASE I OVERVIEW</b>	
SCALE: NONE	REVISIONS		
DATE:			
DESIGN BY:			
REVIEWED BY:			

24-JUN-2004 10:17  
 FA\_TCP\_FINAL\_TCP/SR513C.TC.TCP004.dgn  
 msteeleman AT TEL20223