

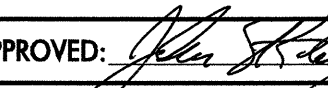

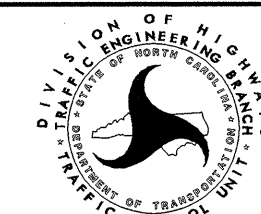


PROJ. REFERENCE NO.	SHEET NO.
R-0513BB/C	TCP-3A

Temporary Pavement Marking Schedule Continued TIP Project # R-0513BB/C

SYMBOL	DESCRIPTION	PAY ITEM QUANTITY BREAKDOWN		TOTAL QUANTITY	
		QUANTITY	UNIT	QUANTITY	UNIT
PAINT (200MM)					
PR	WHITE GORELINE	7566	M		
PS	WHITE DIAGONAL	312	M		
PV	YELLOW DIAGONAL	1536	M		
				TOTAL	9414 M
PAINT (300MM)					
P1	WHITE GORELINE	5716	M		
				TOTAL	5716 M
PAINT (600MM)					
P4	WHITE STOPBAR	980	M		
				TOTAL	980 M
PAINT MARKING CHARACTERS					
QI	ALPHANUMERIC CHAR.	24	EA		
				TOTAL	24 EA
PAINT MARKING SYMBOLS					
QA	LEFT TURN ARROW	226	EA		
QB	RIGHT TURN ARROW	86	EA		
QC	STRAIGHT ARROW	218	EA		
QD	COMBO. STRAIGHT/LEFT	2	EA		
QE	COMBO. STRAIGHT/RIGHT	64	EA		
QF	COMBO. LEFT/RIGHT	2	EA		
QG	LEFT/RIGHT/STRAIGHT	6	EA		
				TOTAL	604 EA
MARKERS					
TEMPORARY RAISED PAVEMENT MARKERS					
MH	YELLOW & YELLOW	1405	EA		
MI	CRYSTAL & RED	8483	EA		
				TOTAL	9888 EA

01-JUL-2004 15:35
F:\TCP\FINAL TCP\SAR513C.TC.TCP003A.dgn
msteelman AT TELCJ223

APPROVED:  DATE: 7/1/04	TEMP. PAVEMENT MARKING SCHEDULE							
	SCALE: NONE							
	DATE:							
	DESIGN BY:							
	REVIEWED BY:							
		<table border="1"> <tr> <th colspan="2">REVISIONS</th> </tr> <tr> <td> </td> <td> </td> </tr> <tr> <td> </td> <td> </td> </tr> </table>	REVISIONS					
REVISIONS								
		<small>CADD FILE REFER TO TIP PROJECT MARKING SCHEDULES</small>						