



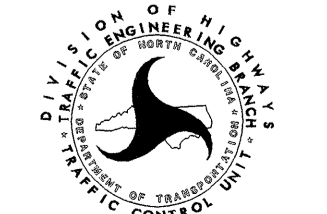


PROJ. REFERENCE NO.	SHEET NO.
R-0513BB/C	TCP-3

Temporary Pavement Marking Schedule TIP Project # R-0513BB/C

SYMBOL	DESCRIPTION	PAY ITEM	QUANTITY	BREAKDOWN	TOTAL QUANTITY
TEMPORARY PAVEMENT MARKINGS					
REMOVABLE TAPE (100MM)					
RA	WHITE EDGELINE		334	M	
RD	0.5 M. WHITE MINISKIP		4	M	
RI	YELLOW DOUBLE CENTER		834	M	
					TOTAL 1172 M
REMOVABLE TAPE (150MM)					
R6	WHITE EDGELINE		926	M	
R7	YELLOW EDGELINE		198	M	
RL	0.5 M. WHITE MINISKIP		11	M	
					TOTAL 1135 M
REMOVABLE TAPE (200MM)					
RS	WHITE DIAGONAL		25	M	
RV	YELLOW DIAGONAL		30	M	
					TOTAL 55 M
REMOVABLE TAPE (300MM)					
R1	WHITE GORELINE		324	M	
					TOTAL 324 M
PAINT (100MM)					
PA	WHITE EDGELINE		201656	M	
PB	YELLOW EDGELINE		100824	M	
PC	3 M. WHITE SKIP		23098	M	
PD	0.5 M. WHITE MINISKIP		1487	M	
PE	WHITE SOLID LANE LINE		5316	M	
PF	3 M. YELLOW SKIP		775	M	
PH	YELLOW SINGLE CENTER		3100	M	
PI	YELLOW DOUBLE CENTER		118884	M	
					TOTAL 455140 M
PAINT (150MM)					
P6	WHITE EDGELINE		52870	M	
P7	YELLOW EDGELINE		53638	M	
PK	3 M. WHITE SKIP		9214	M	
PL	0.5 M. WHITE MINISKIP		383	M	
					TOTAL 116105 M

01-JUL-2004 08:11
 P:\JCP\FINAL AT TET\022331
 msf\elmond

APPROVED: 	DATE: 7/1/04	TEMP. PAVEMENT MARKING SCHEDULE							
	SCALE: NONE								
	DATE:								
	DESIGN BY:								
	REVIEWED BY:								
		<table border="1"> <tr> <th colspan="2">REVISIONS</th> </tr> <tr> <td> </td> <td> </td> </tr> <tr> <td> </td> <td> </td> </tr> </table>		REVISIONS					
REVISIONS									