




PROJECT REFERENCE NO.	SHEET NO.
R-513 BB	EC-59/CONST.31
R/W SHEET NO.	
ROADWAY DESIGN ENGINEER	HYDRAULICS ENGINEER
CONST. REV.	
R/W REV.	



SEE SHEET 47 FOR -Y- PROFILE

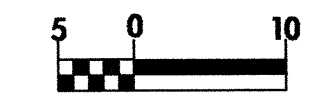