

METRIC


CONST. REV.
R/W REV.

PROJECT REFERENCE NO. R-5/3 BB	SHEET NO. EC-53/CONST.25
R/W SHEET NO.	
ROADWAY DESIGN ENGINEER	HYDRAULICS ENGINEER

31

JOHN W. BRADLEY, JR.
DB 507 PG 46

SEE SHEET 42 & 43 FOR -L- PROFILE

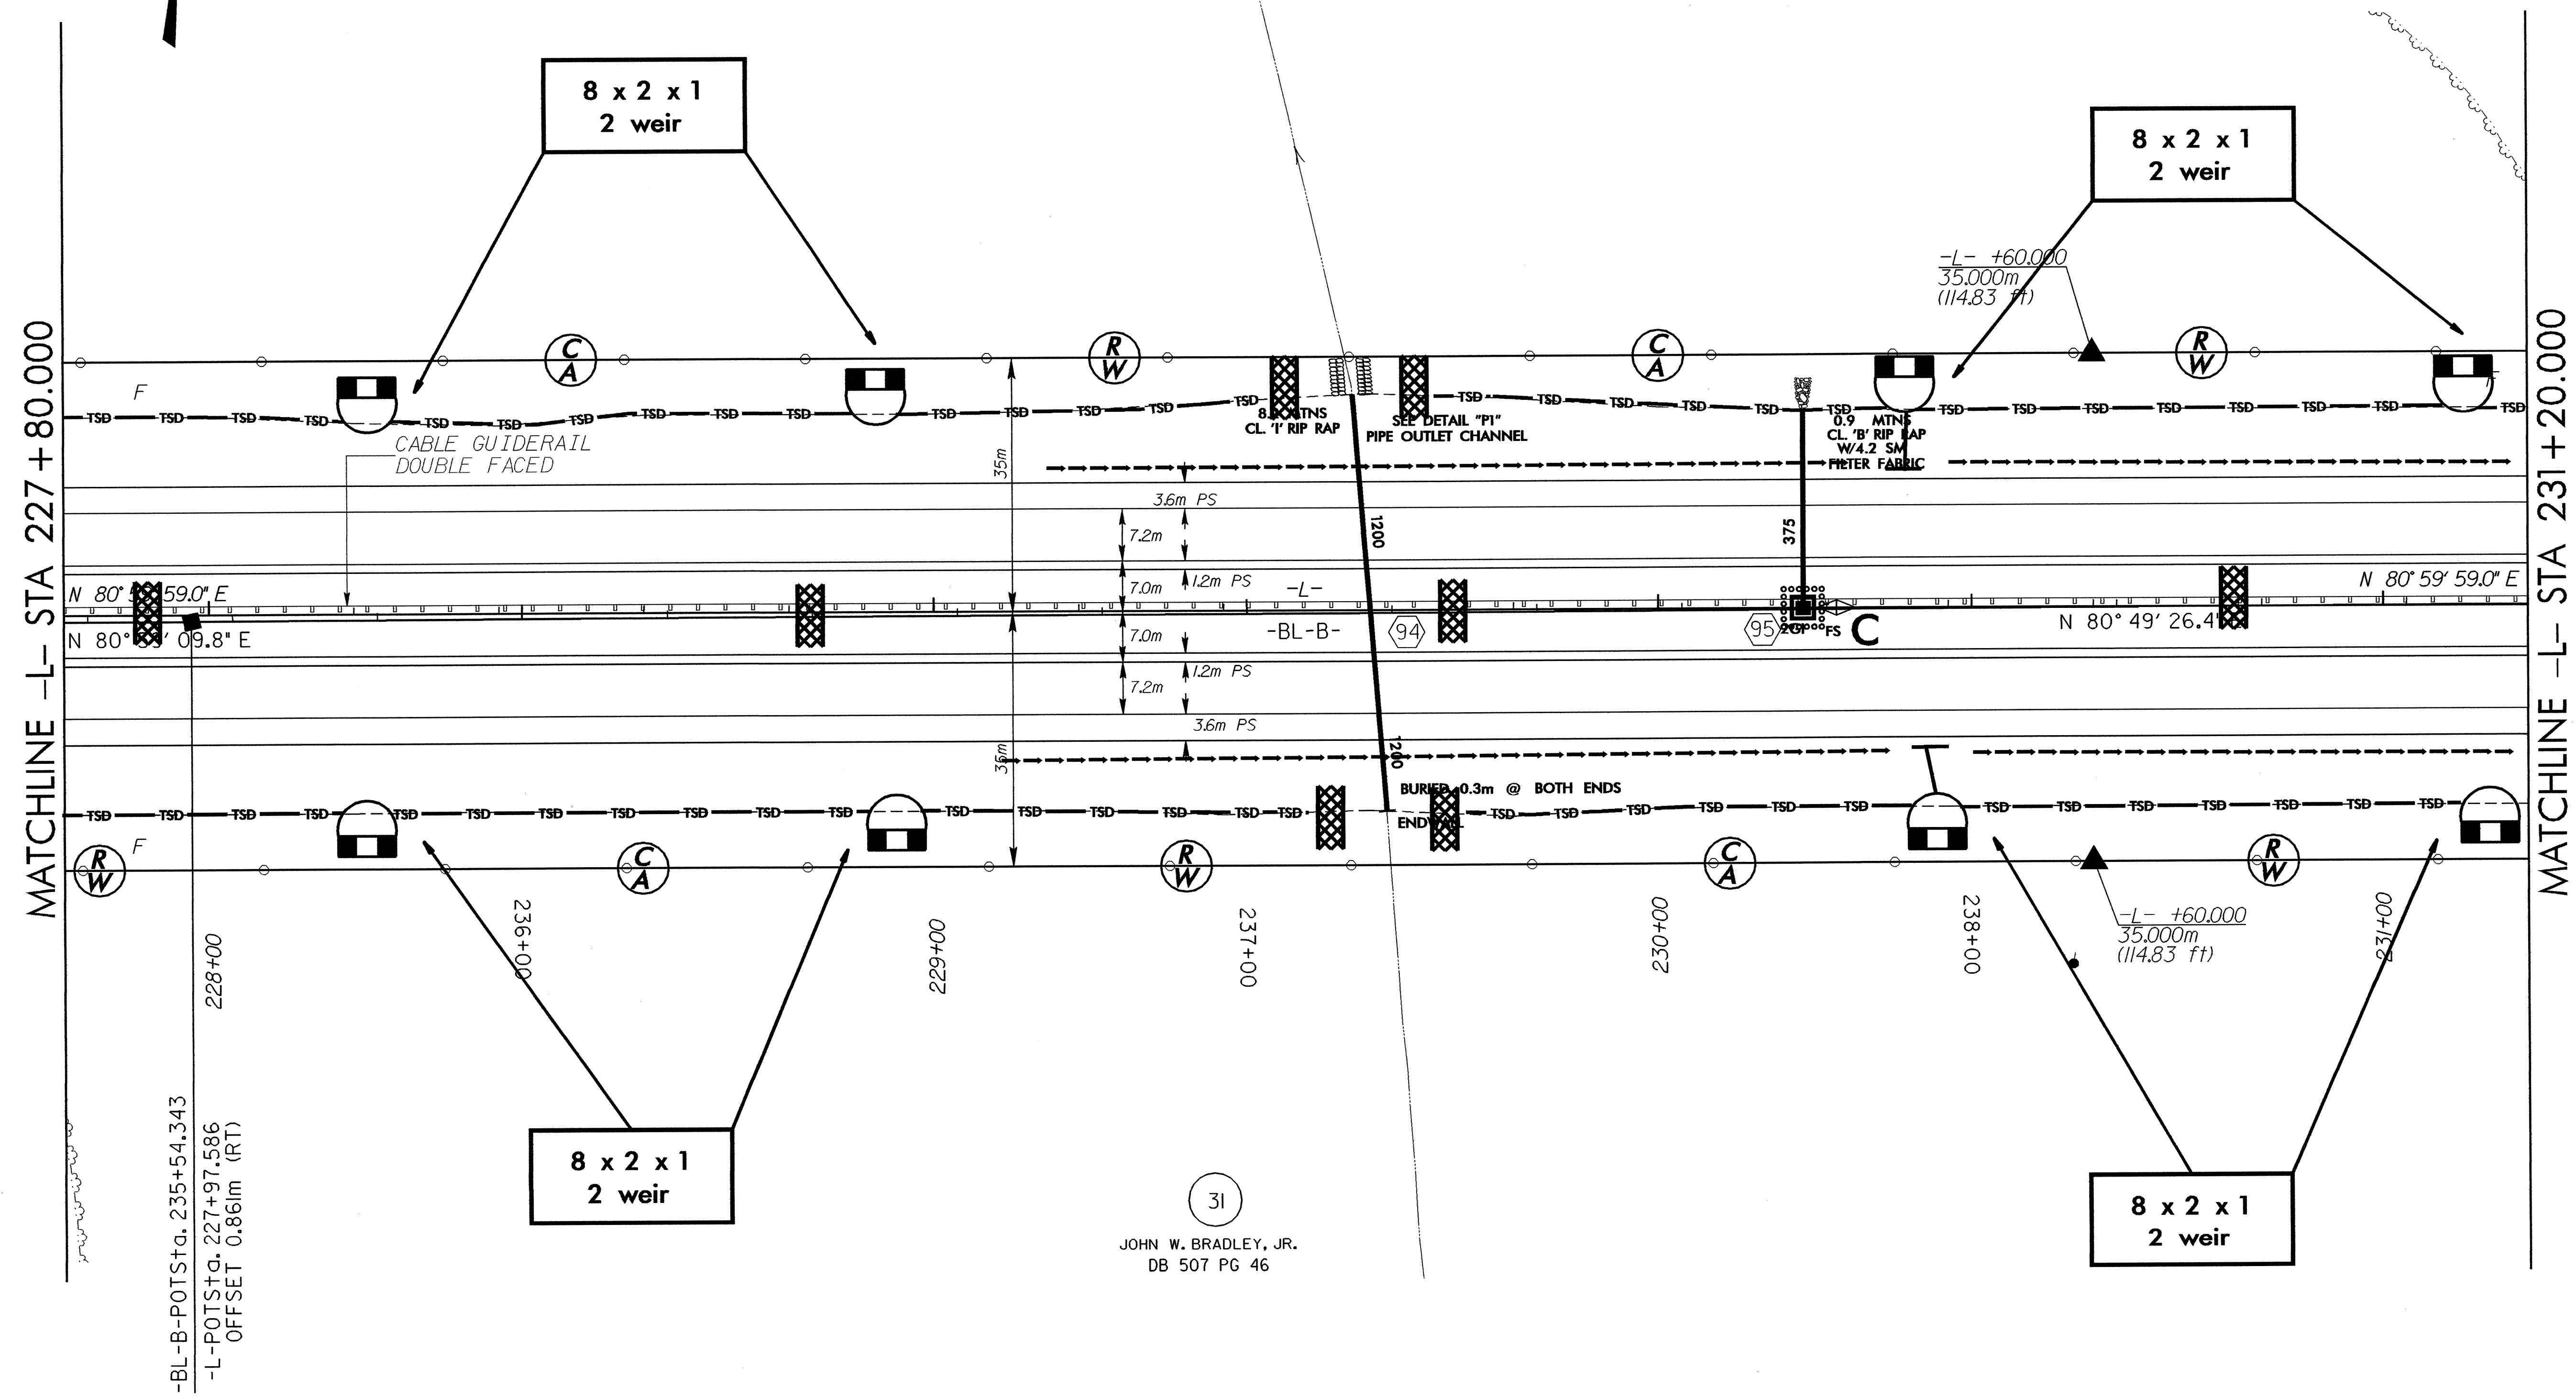

MATCHLINE -L- STA 227+80.000

MATCHLINE -L- STA 231+20.000

-BL-B-POTS+d. 235+54.343
-L-POTS+d. 227+97.586
OFFSET 0.861m (RT)

31

JOHN W. BRADLEY, JR.
DB 507 PG 46