

**METRIC**


CONST. REV.  
R/W REV.

PROJECT REFERENCE NO. R-513 BB	SHEET NO. EC-52/CONST.24
R/W SHEET NO.	
ROADWAY DESIGN ENGINEER	HYDRAULICS ENGINEER

SEE SHEET 42 FOR -L- PROFILE

MATCHLINE -L- STA 224+40.000

MATCHLINE -L- STA 227+80.000

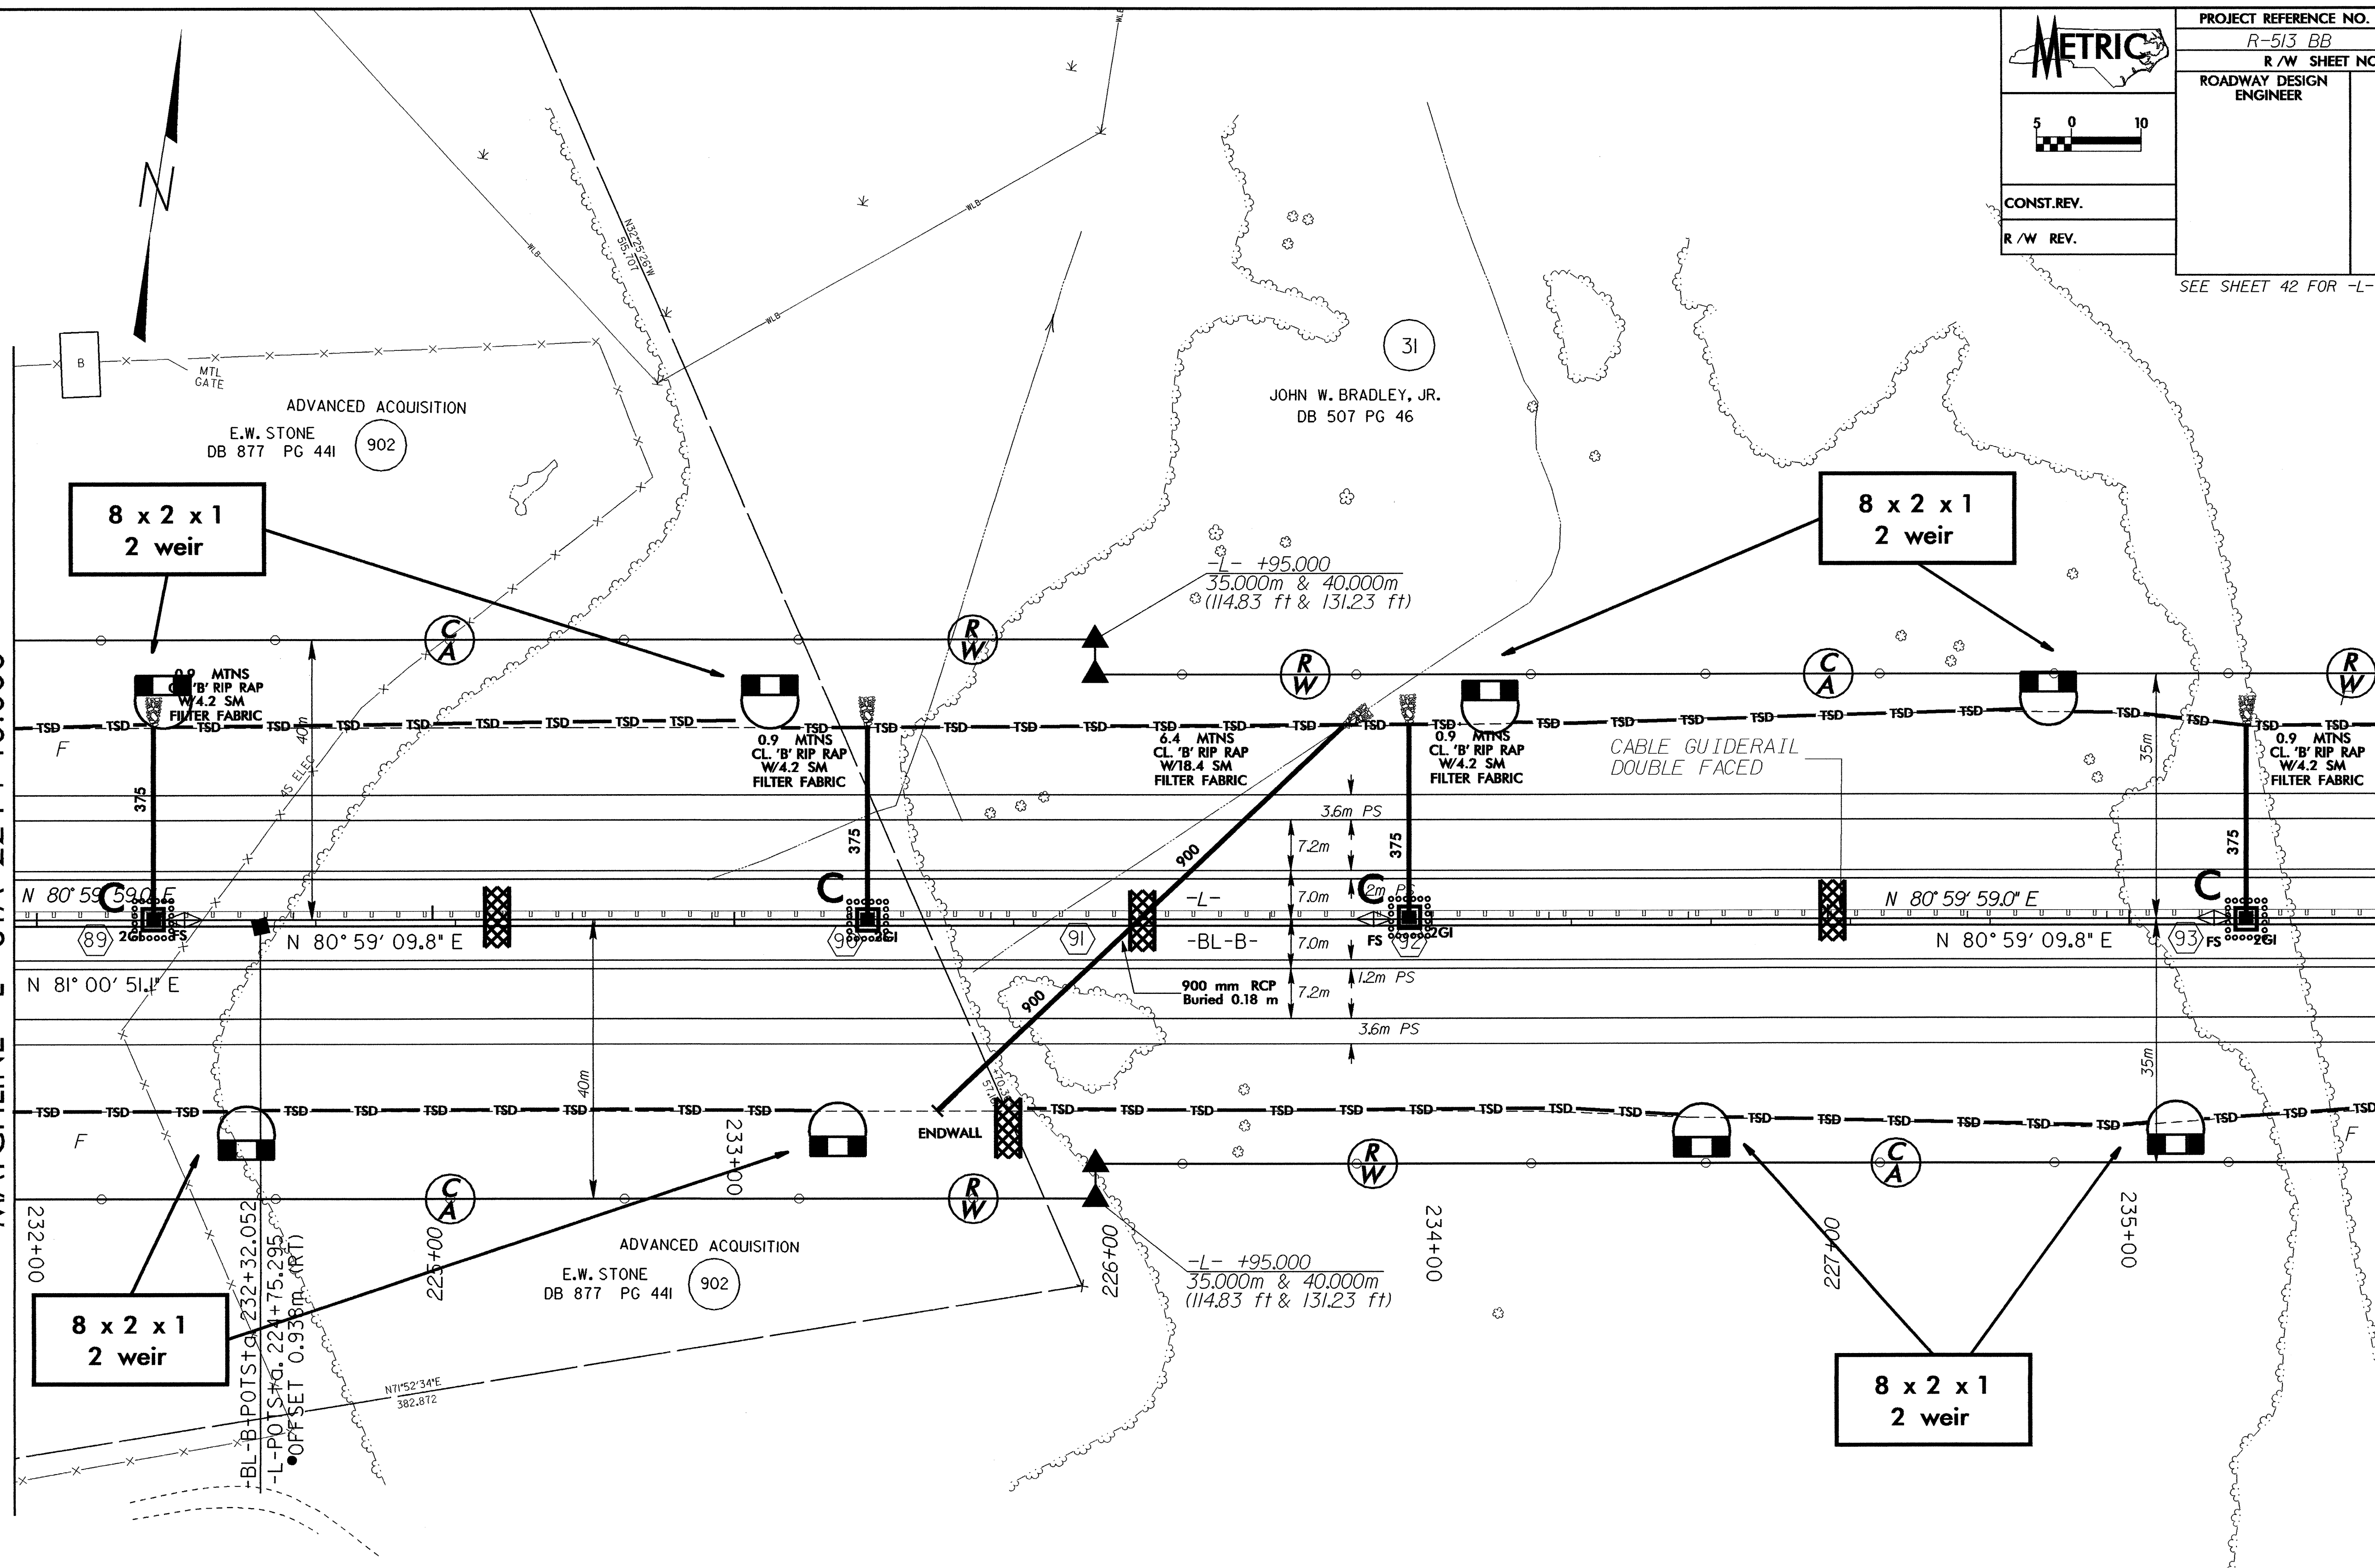

**8 x 2 x 1  
2 weir**

**8 x 2 x 1  
2 weir**

**8 x 2 x 1  
2 weir**

**8 x 2 x 1  
2 weir**

ADVANCED ACQUISITION  
E.W. STONE  
DB 877 PG 441 (902)

JOHN W. BRADLEY, JR.  
DB 507 PG 46

ADVANCED ACQUISITION  
E.W. STONE  
DB 877 PG 441 (902)

JOHN W. BRADLEY, JR.  
DB 507 PG 46

(31)