

NOTE:  
PLACE TEMPORARY ROCK SEDIMENT DAMS TYPE- B  
AND TEMPORARY ROCK SILT CHECKS TYPE-A AT  
DRAINAGE OUTLETS.

NOTE:  
TEMPORARY SILT FENCE SHALL BE INSTALLED A MINIMUM  
OF 1 METER FROM TOE OF FILL IN WETLAND AREAS

**METRIC**


CONST. REV.  
R/W REV.

PROJECT REFERENCE NO. R-513 BB	SHEET NO. EC-13/CONST.14
R/W SHEET NO.	
ROADWAY DESIGN ENGINEER	HYDRAULICS ENGINEER

SEE SHEET 37 & 38 FOR -L- PROFILE

MATCHLINE -L- STA 189 + 20.000

MATCHLINE -L- STA 192 + 60.000

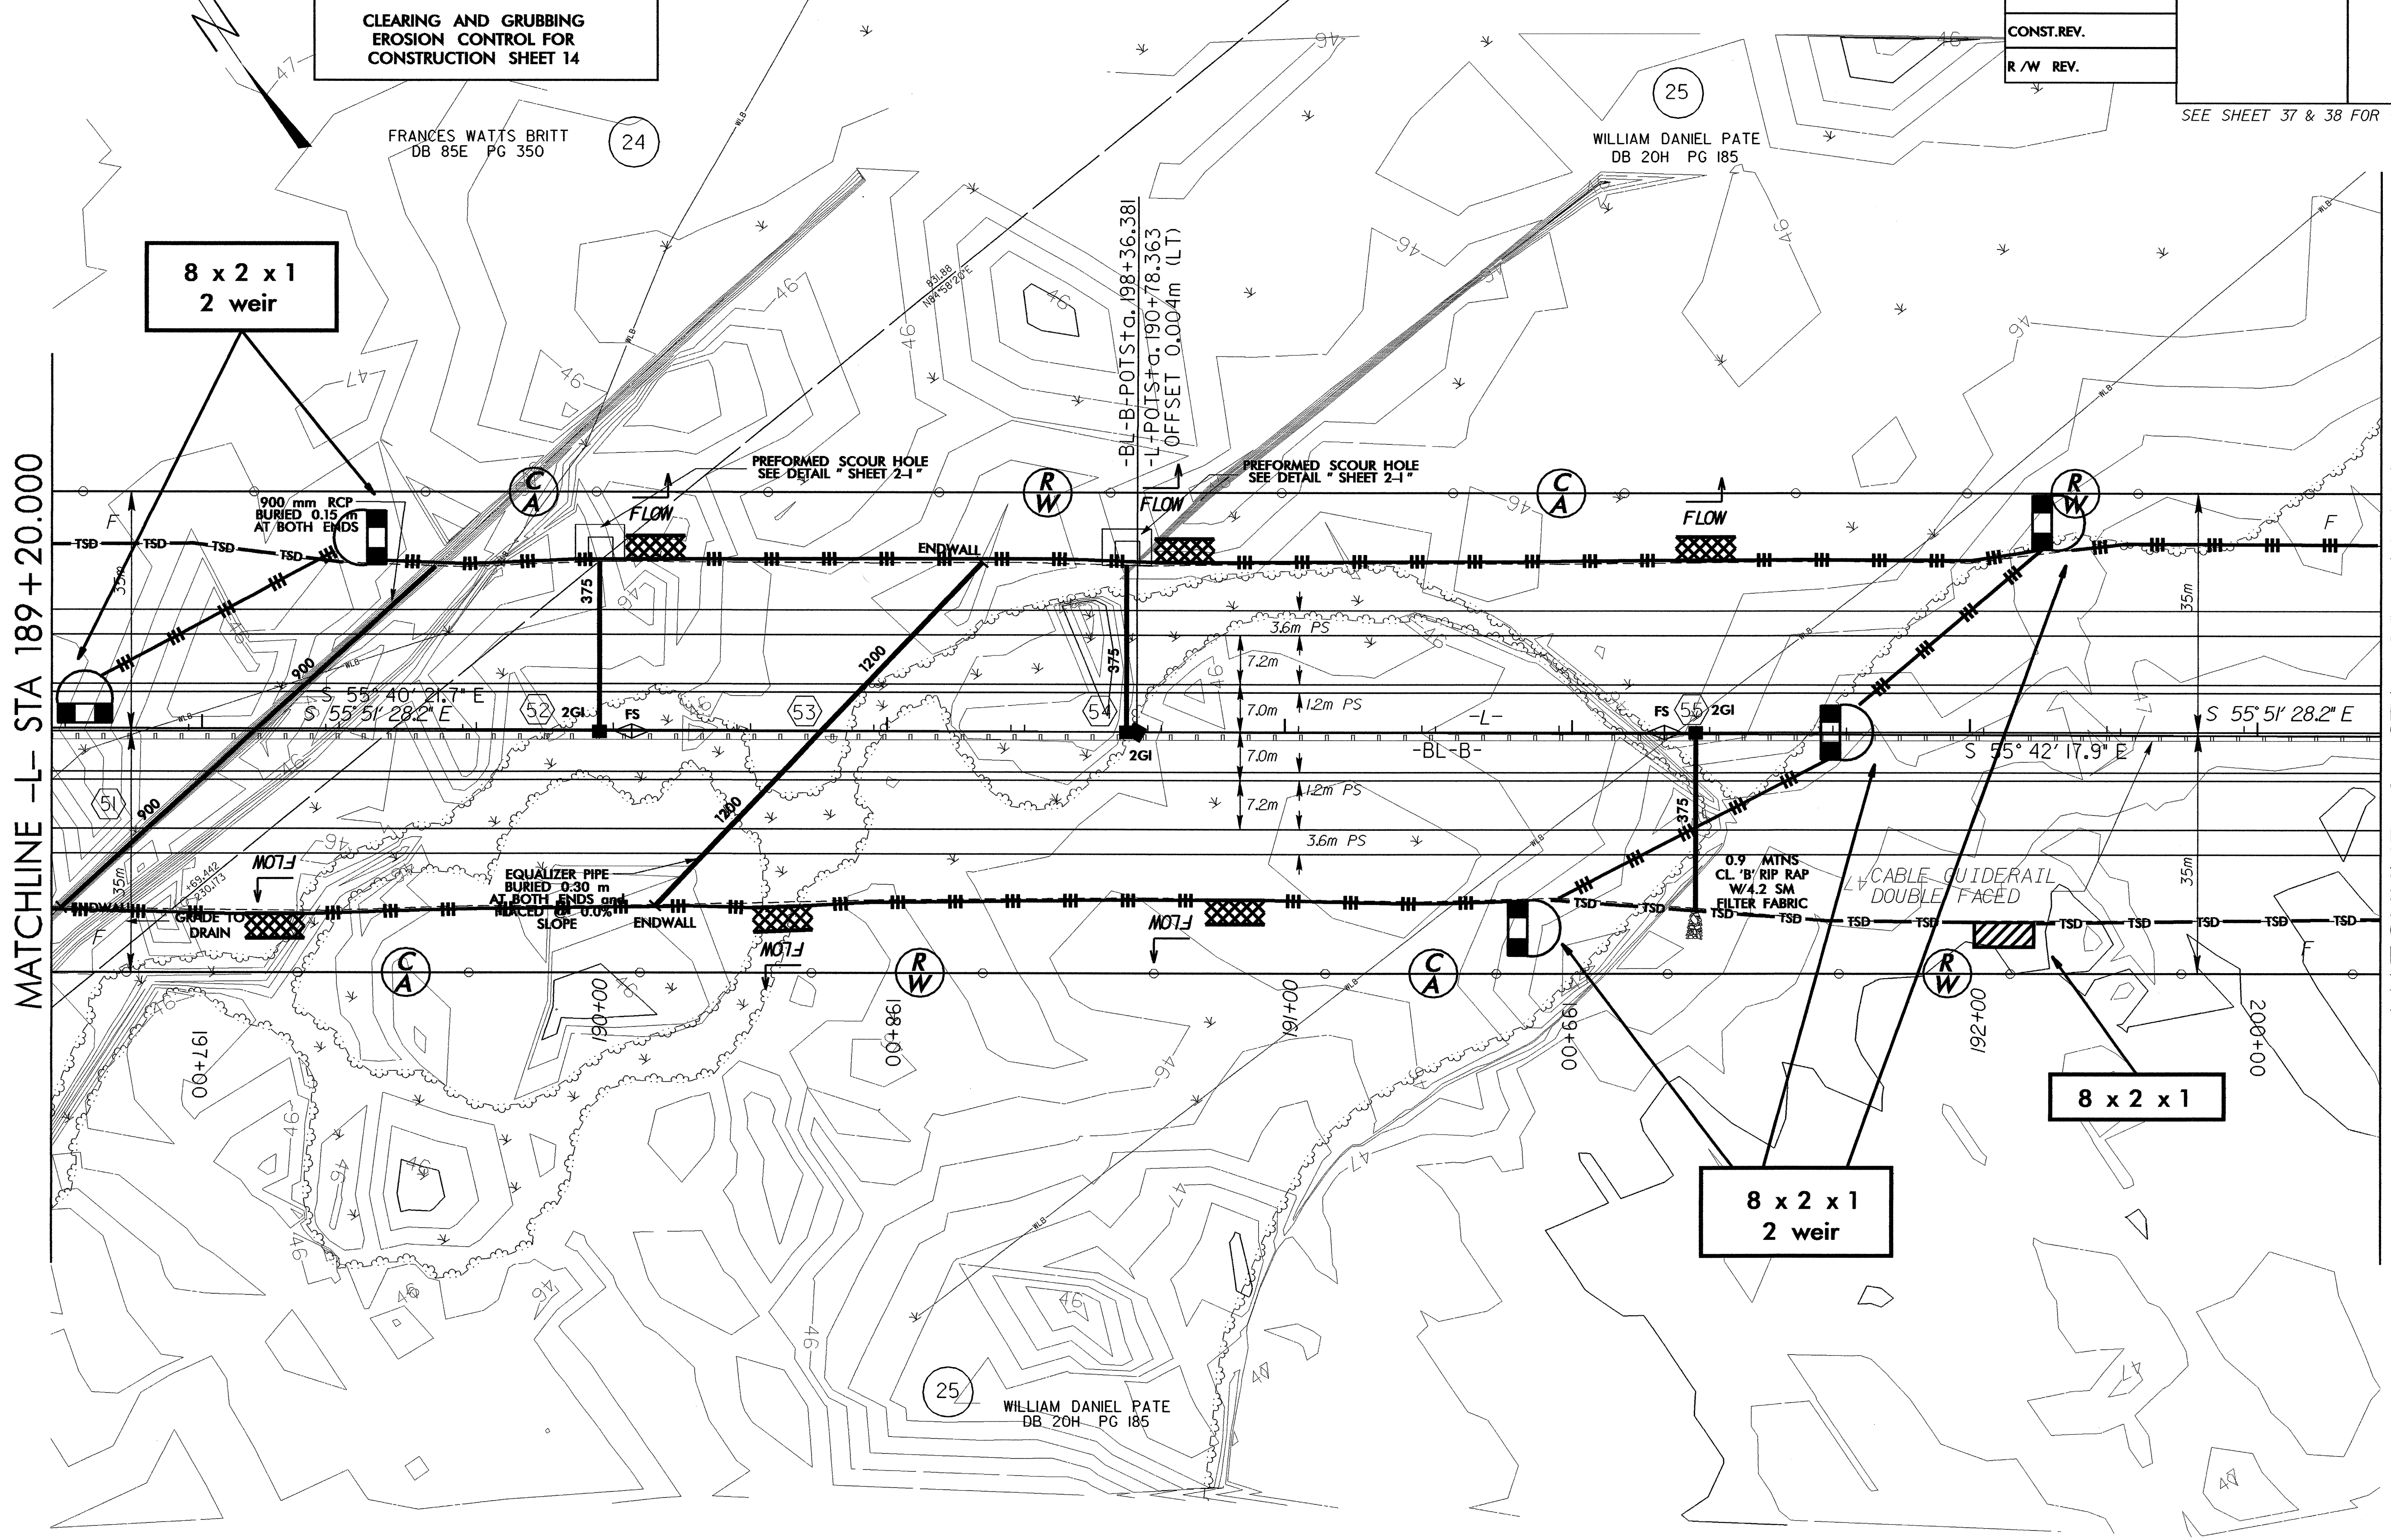

8 x 2 x 1  
2 weir

8 x 2 x 1

8 x 2 x 1  
2 weir