

DMS #3

INSTALL THE FOLLOWING:

QUANTITY	DESCRIPTION
1	NEW ELECTRICAL SERVICE
1	CLASS 3, 10.67m WOOD POLE
1	DMS AND CONTROLLER
1	OVERHEAD DMS ASSEMBLY
1	TELEPHONE SERVICE


LEGEND

- NEW CONDUIT
- EXISTING CONDUIT
- DD --- NEW DIRECTIONAL DRILLED CONDUIT
- NEW WOOD POLE
- EXISTING WOOD POLE
- NEW OVERHEAD DMS ASSEMBLY
- EXISTING OVERHEAD DMS ASSEMBLY
- ⊠ NEW DMS CONTROLLER AND CABINET
- ⊠ EXISTING DMS CONTROLLER AND CABINET
- NEW DMS
- ⋯ EXISTING DMS
- ⋯ FUTURE DMS
- ⊠ NEW METAL POLE
- ▶ NEW CCTV CAMERA ASSEMBLY


"DMS #3"
-L- STA 86+00



HNTB NORTH CAROLINA, P.C.
343 E. Six Forks Road, Suite 200
Raleigh, North Carolina 27609

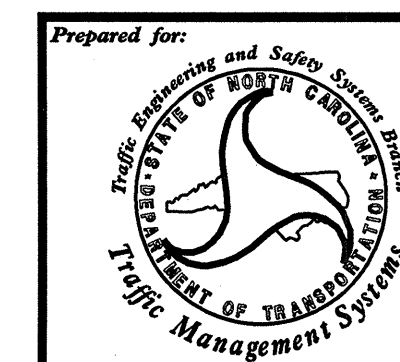

DMS-3	
DIVISION 08 ROBESON COUNTY	
PLAN DATE: APRIL 2004	REVIEWED BY: -
PREPARED BY: T.R. TERRELL	REVIEWED BY: H.L. WINSTEAD
REVISIONS	INIT. DATE

SEAL

SIGNATURE: <i>H.L. Winstead, Jr.</i> DATE: 6/2/04
CADD FILE NAME: ITS-06.dgn

