

DMS #2

INSTALL THE FOLLOWING:


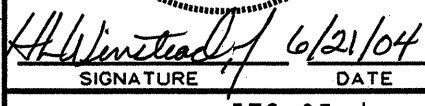

QUANTITY	DESCRIPTION
1	NEW ELECTRICAL SERVICE
1	CLASS 3, 10.67m WOOD POLE
1	DMS AND CONTROLLER
1	OVERHEAD DMS ASSEMBLY
1	TELEPHONE SERVICE

LEGEND

- NEW CONDUIT
- EXISTING CONDUIT
- DD- NEW DIRECTIONAL DRILLED CONDUIT
- NEW WOOD POLE
- EXISTING WOOD POLE
- NEW OVERHEAD DMS ASSEMBLY
- EXISTING OVERHEAD DMS ASSEMBLY
- ⊠ NEW DMS CONTROLLER AND CABINET
- ⊠ EXISTING DMS CONTROLLER AND CABINET
- NEW DMS
- EXISTING DMS
- FUTURE DMS
- NEW METAL POLE
- ▶ NEW CCTV CAMERA ASSEMBLY

"DMS #2"
 ON US 74 WESTBOUND
 APPROXIMATELY 3.22km
 EAST OF NC 41

HNTB HNTB NORTH CAROLINA, P.C.
 343 E. Six Forks Road, Suite 200
 Raleigh, North Carolina 27609

	DMS-2		SEAL
	DIVISION 08 ROBESON COUNTY PLAN DATE: APRIL 2004 REVIEWED BY: - PREPARED BY: T.R. TERRELL REVIEWED BY: H.L. WINSTEAD		SIGNATURE DATE  6/21/04
	SCALE 10 0 20 1:1000	REVISIONS INIT. DATE	