

DMS #1

INSTALL THE FOLLOWING:

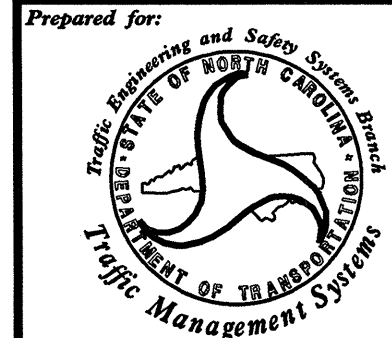

QUANTITY	DESCRIPTION
1	NEW ELECTRICAL SERVICE
1	DMS AND CONTROLLER
1	OVERHEAD DMS ASSEMBLY (FULL ROADWAY SPAN)
1	TELEPHONE SERVICE

LEGEND

-----	NEW CONDUIT
.....	EXISTING CONDUIT
— DD —	NEW DIRECTIONAL DRILLED CONDUIT
○	NEW WOOD POLE
●	EXISTING WOOD POLE
○—○	NEW OVERHEAD DMS ASSEMBLY
●—●	EXISTING OVERHEAD DMS ASSEMBLY
⊠	NEW DMS CONTROLLER AND CABINET
⊠	EXISTING DMS CONTROLLER AND CABINET
▬	NEW DMS
----	EXISTING DMS
----	FUTURE DMS
⊠	NEW METAL POLE
▶	NEW CCTV CAMERA ASSEMBLY

"DMS #1"
 SPANNING THE FULL WIDTH OF I-95 46m
 NORTH OF INTERSECTION OF DAWN
 DRIVE AND NELSON WAY, JUST NORTH
 OF HIGHWAY PATROL STATION

HNTB HNTB NORTH CAROLINA, P.C.
 343 E. Six Forks Road, Suite 200
 Raleigh, North Carolina 27609

	DMS-1		
	DIVISION 06 ROBESON COUNTY		
PLAN DATE: APRIL 2004 PREPARED BY: T.R. TERRELL	REVIEWED BY: H.L. WINSTEAD	REVISIONS INIT. DATE	SIGNATURE: <i>H. Winstead</i> DATE: 6/21/04
SCALE 10 0 20 1:1000	CAD FILE NAME ITS-04.dgn		