




PROJECT REFERENCE NO.

R-513C

SHEET NO.


U0-40

UTILITIES BY OTHERS

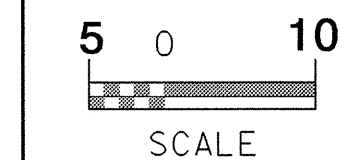


NOTE:
ALL PROPOSED UTILITY WORK SHOWN ON THIS SHEET WILL BE DONE BY OTHERS

-Y3-		
Pls Sta 40+41.722	Pls Sta 41+44.231	Pls Sta 42+44.590
$\Theta_s = 4' 35' 01.2''$	$\Delta = 22' 56' 50.4''$ (RT)	$\Theta_s = 4' 35' 01.2''$
$L_s = 64,000$	$L = 160,203$	$L_s = 64,000$
$LT = 42,681$	$T = 81,190$	$LT = 42,681$
$ST = 21,346$	$R = 400,000$	$ST = 21,346$
	$SE = 8\%$	

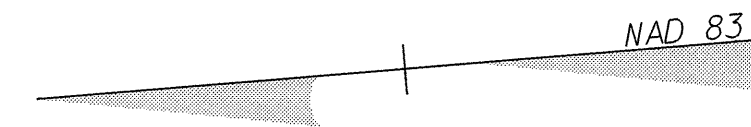

42
CECIL L. THOMPSON
DB IOR PG 640

42
CECIL L. THOMPSON
DB IOR PG 640

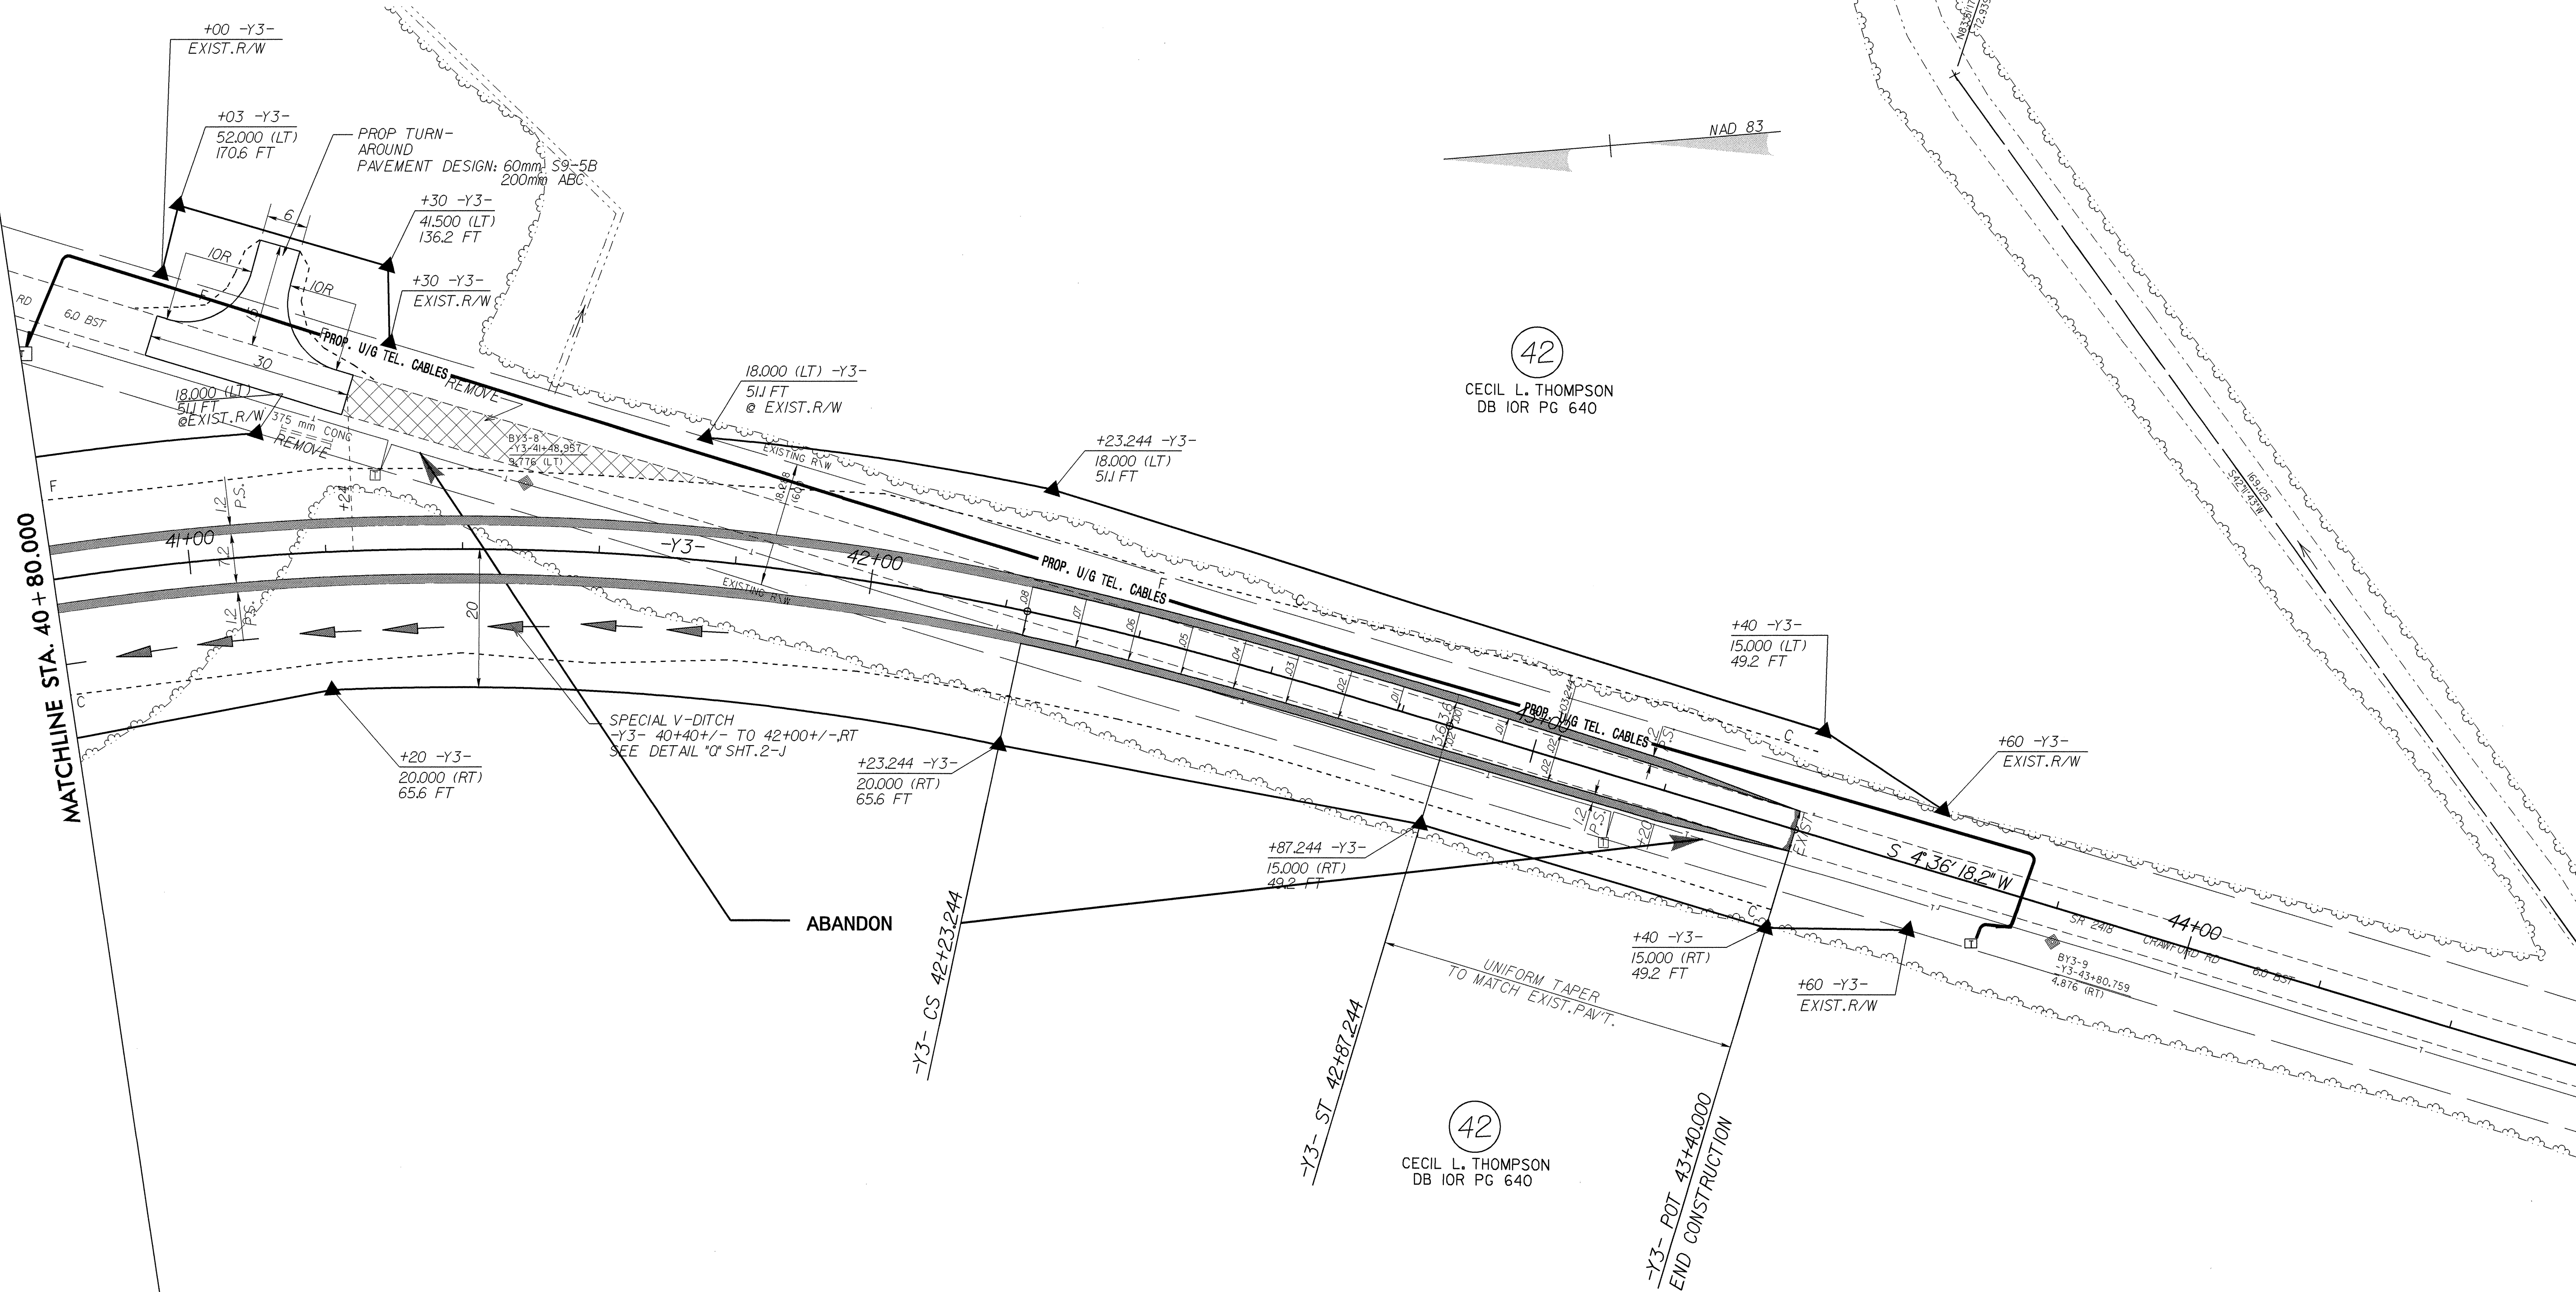

DENOTES REMOVAL OF EXIST. PAVEMENT

SEE SHEET NO. 117 FOR LINE -Y3- GRADE AND PROFILE.

C:\Users\jts2021\OneDrive\Desktop\Projects\117\117.dwg