


**UTILITIES BY OTHERS**

NOTE:  
ALL PROPOSED UTILITY WORK  
SHOWN ON THIS SHEET WILL  
BE DONE BY OTHERS

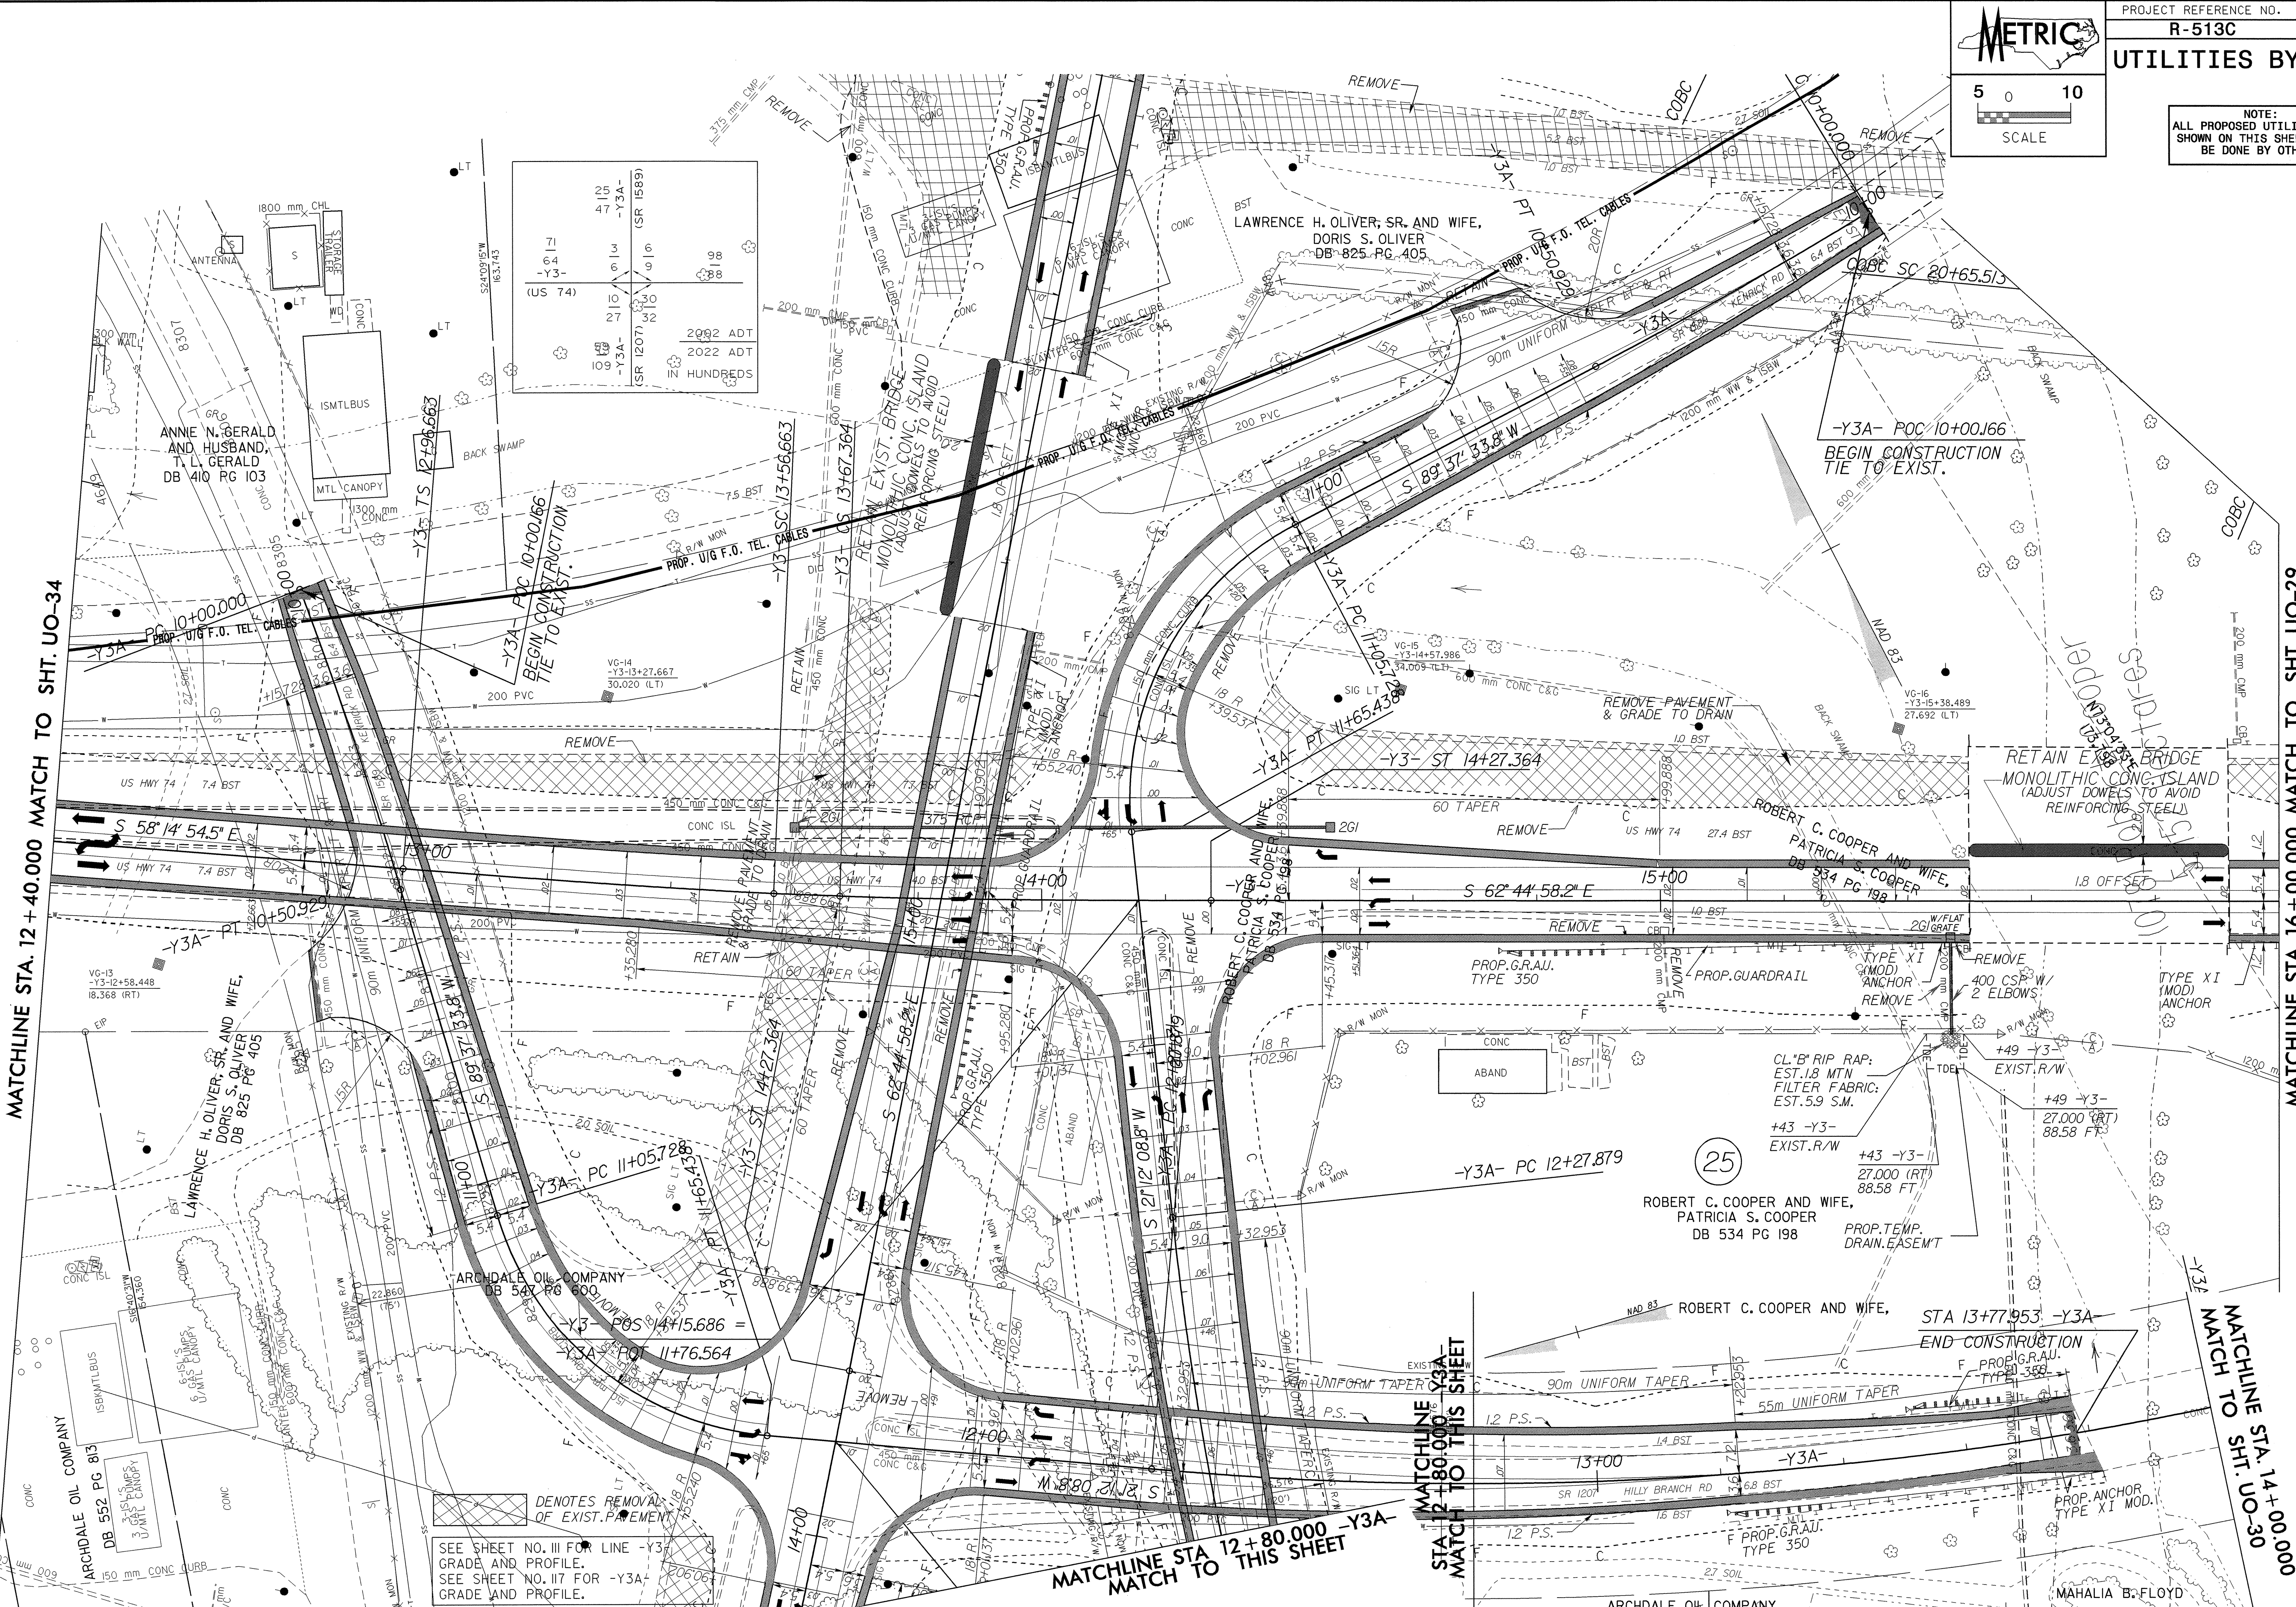

MATCHLINE STA. 12 + 40.000 MATCH TO SHT. UO-34

MATCHLINE STA. 16 + 00.000 MATCH TO SHT. UO-29

MATCHLINE STA 12+80.000 -Y3A-  
MATCH TO THIS SHEET

MATCHLINE STA 12+80.000 -Y3A-  
MATCH TO THIS SHEET

MATCHLINE STA. 14+00.000  
MATCH TO SHT. UO-30

SEE SHEET NO. III FOR LINE -Y3-  
GRADE AND PROFILE.  
SEE SHEET NO. II7 FOR -Y3A-  
GRADE AND PROFILE.

25

ARCHDALE OIL COMPANY  
DB 552 PG 815  
ISBMTL BUS  
3 GAS CANOPY  
150 mm CONC CURB

LAWRENCE H. OLIVER, SR. AND WIFE,  
DORIS S. OLIVER  
DB 825 PG 405

ARCHDALE OIL COMPANY  
DB 547 PG 600

ROBERT C. COOPER AND WIFE,  
PATRICIA S. COOPER  
DB 534 PG 198

ROBERT C. COOPER AND WIFE,  
PATRICIA S. COOPER  
DB 534 PG 198  
PROP. TEMP. DRAIN EASEMT

ROBERT C. COOPER AND WIFE,  
STA 13+77.953 -Y3A-  
END CONSTRUCTION  
F PROP. G.R.A.U. TYPE 350

MAHALIA B. FLOYD