


NOTE:  
ALL PROPOSED UTILITY WORK  
SHOWN ON THIS SHEET WILL  
BE DONE BY OTHERS

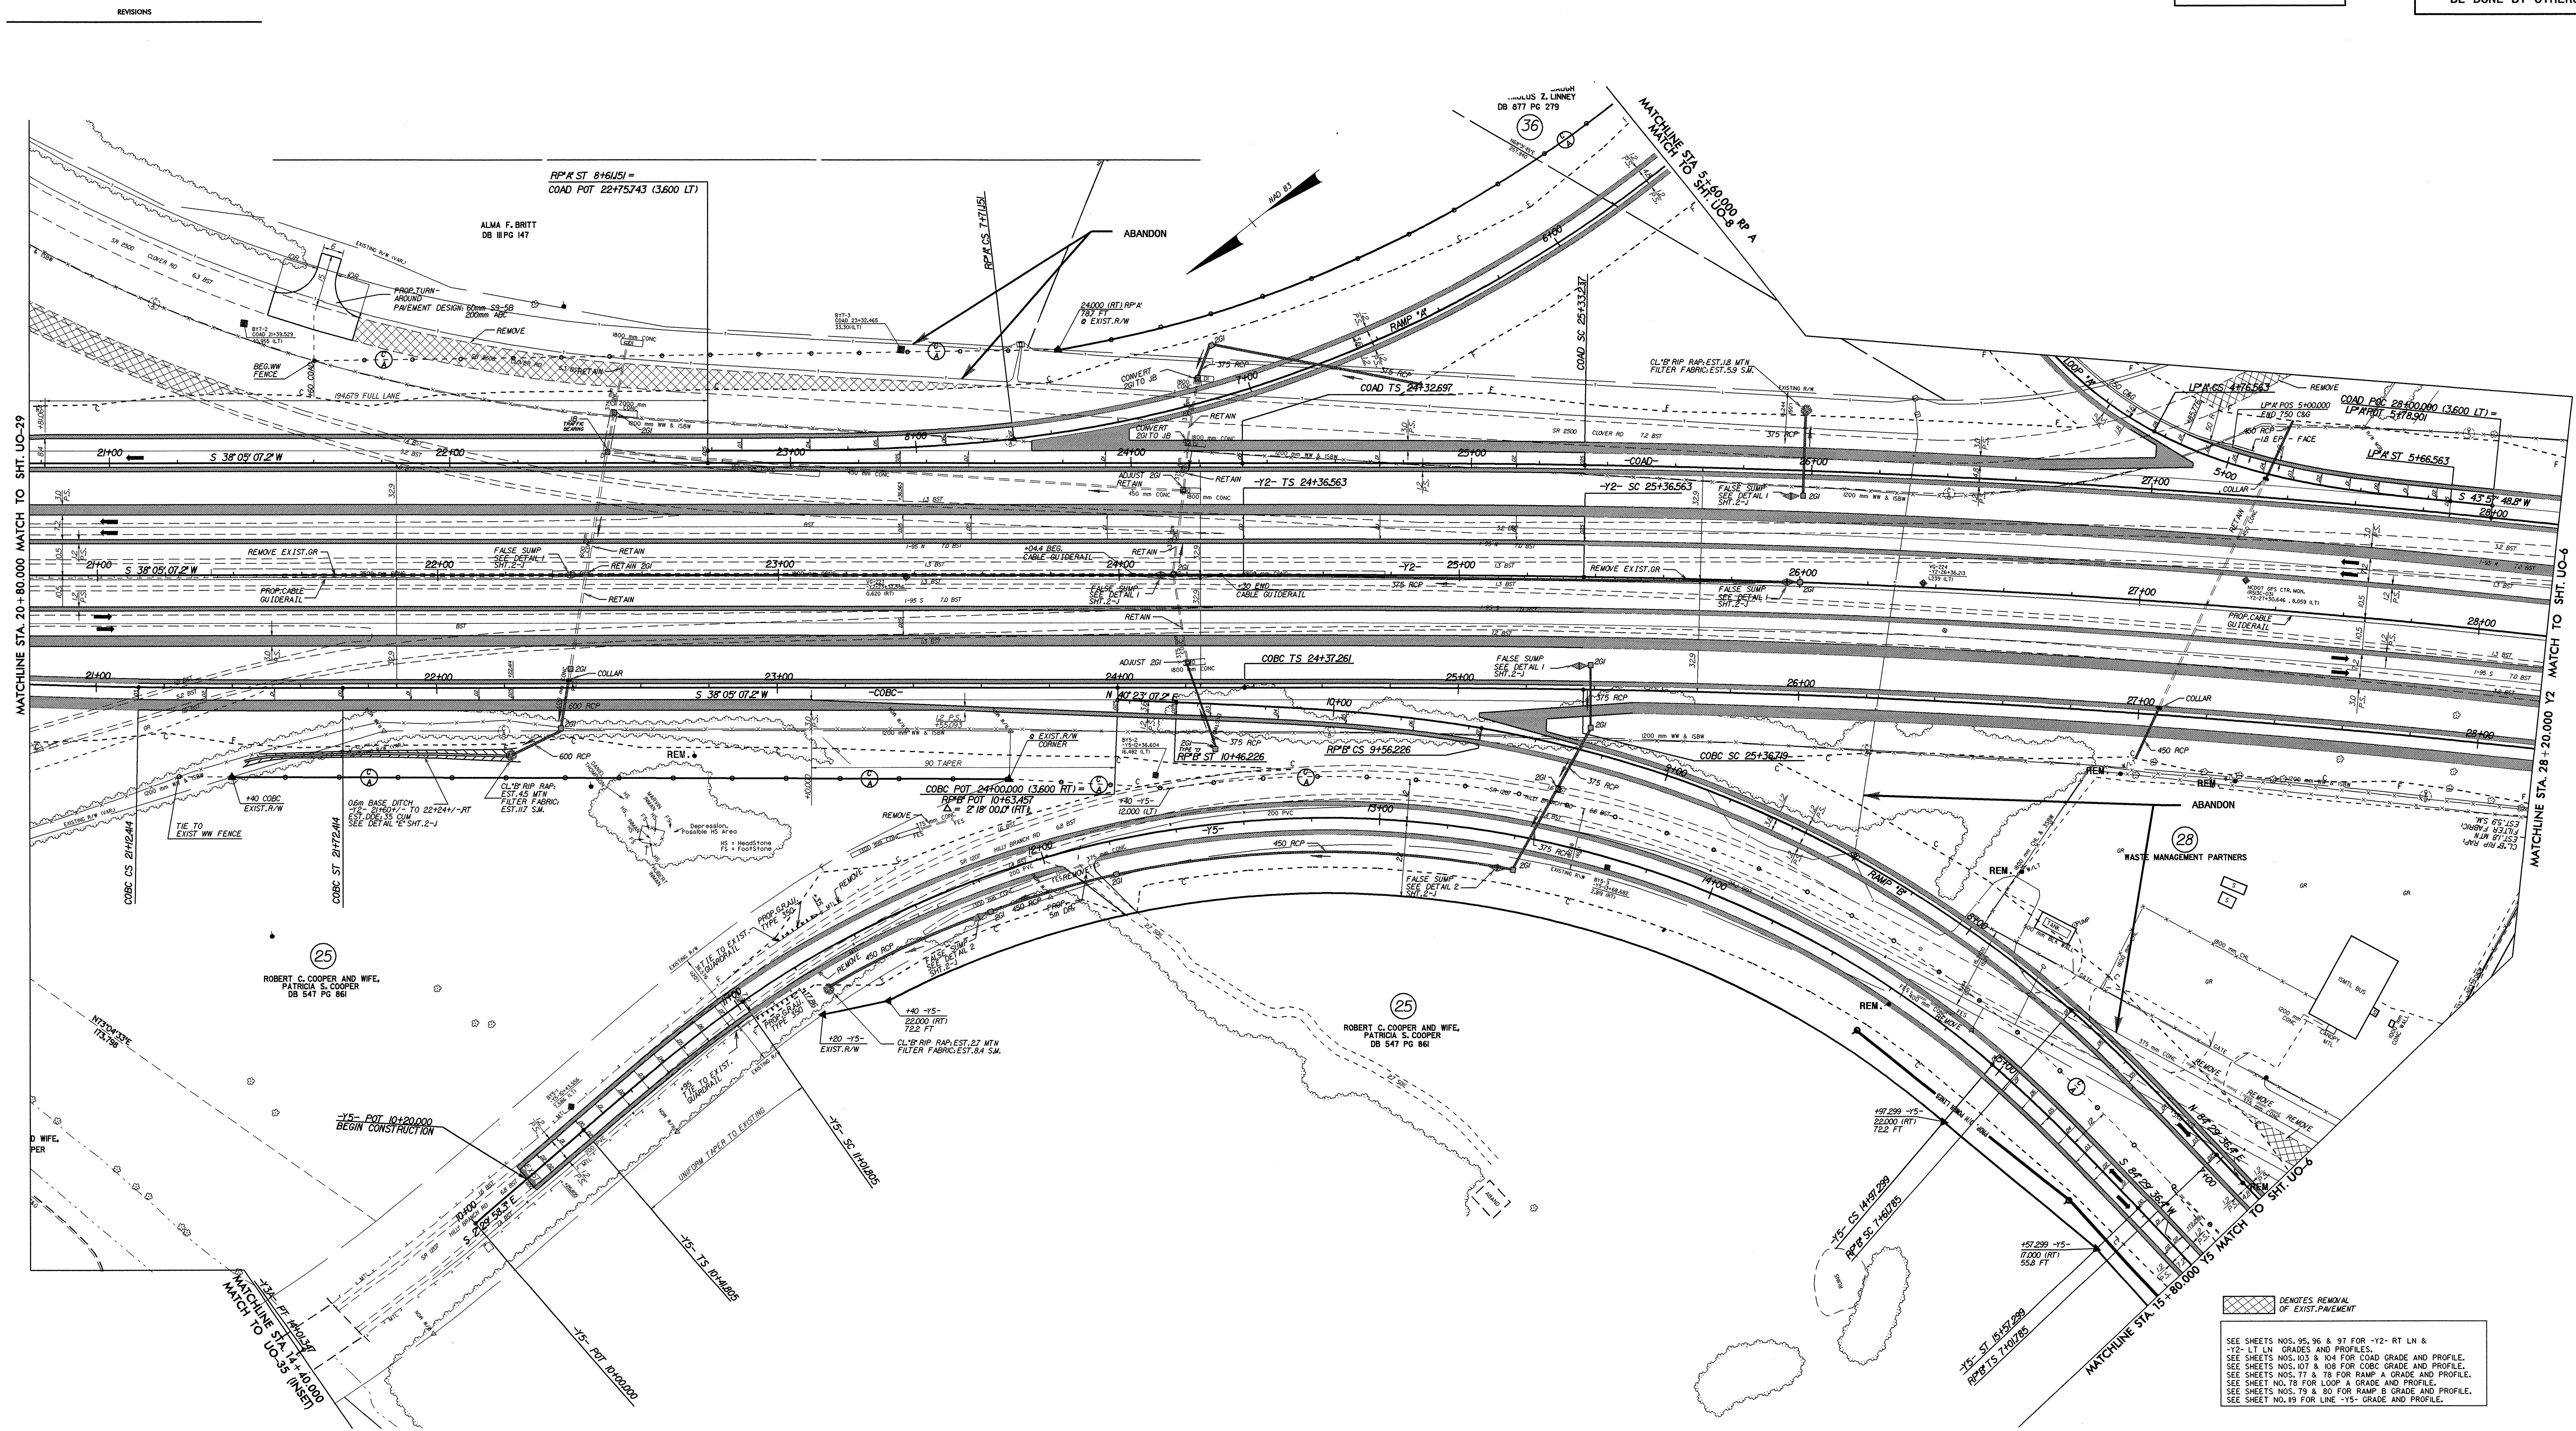

DENOTES REMOVAL OF EXIST. PAVEMENT  
 SEE SHEETS NOS. 95, 96 & 97 FOR -Y2- RT LN & -Y2- LT LN GRADES AND PROFILES.  
 SEE SHEETS NOS. 103 & 104 FOR COAD GRADE AND PROFILE.  
 SEE SHEETS NOS. 107 & 108 FOR COBC GRADE AND PROFILE.  
 SEE SHEETS NOS. 71 & 78 FOR RAMP A GRADE AND PROFILE.  
 SEE SHEET NO. 78 FOR LOOP A GRADE AND PROFILE.  
 SEE SHEETS NOS. 79 & 80 FOR RAMP B GRADE AND PROFILE.  
 SEE SHEET NO. 89 FOR LINE -Y5- GRADE AND PROFILE.

REVISIONS

04/25/21  
 R:\Utilities\Projects\100309513\37.PSH  
 gjohnson