



04257

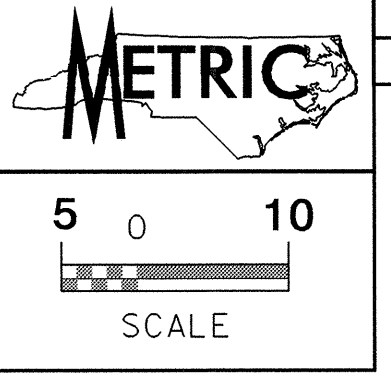

PROJECT REFERENCE NO. R-513C SHEET NO. U0-28

UTILITIES BY OTHERS

NOTE: ALL PROPOSED UTILITY WORK SHOWN ON THIS SHEET WILL BE DONE BY OTHERS

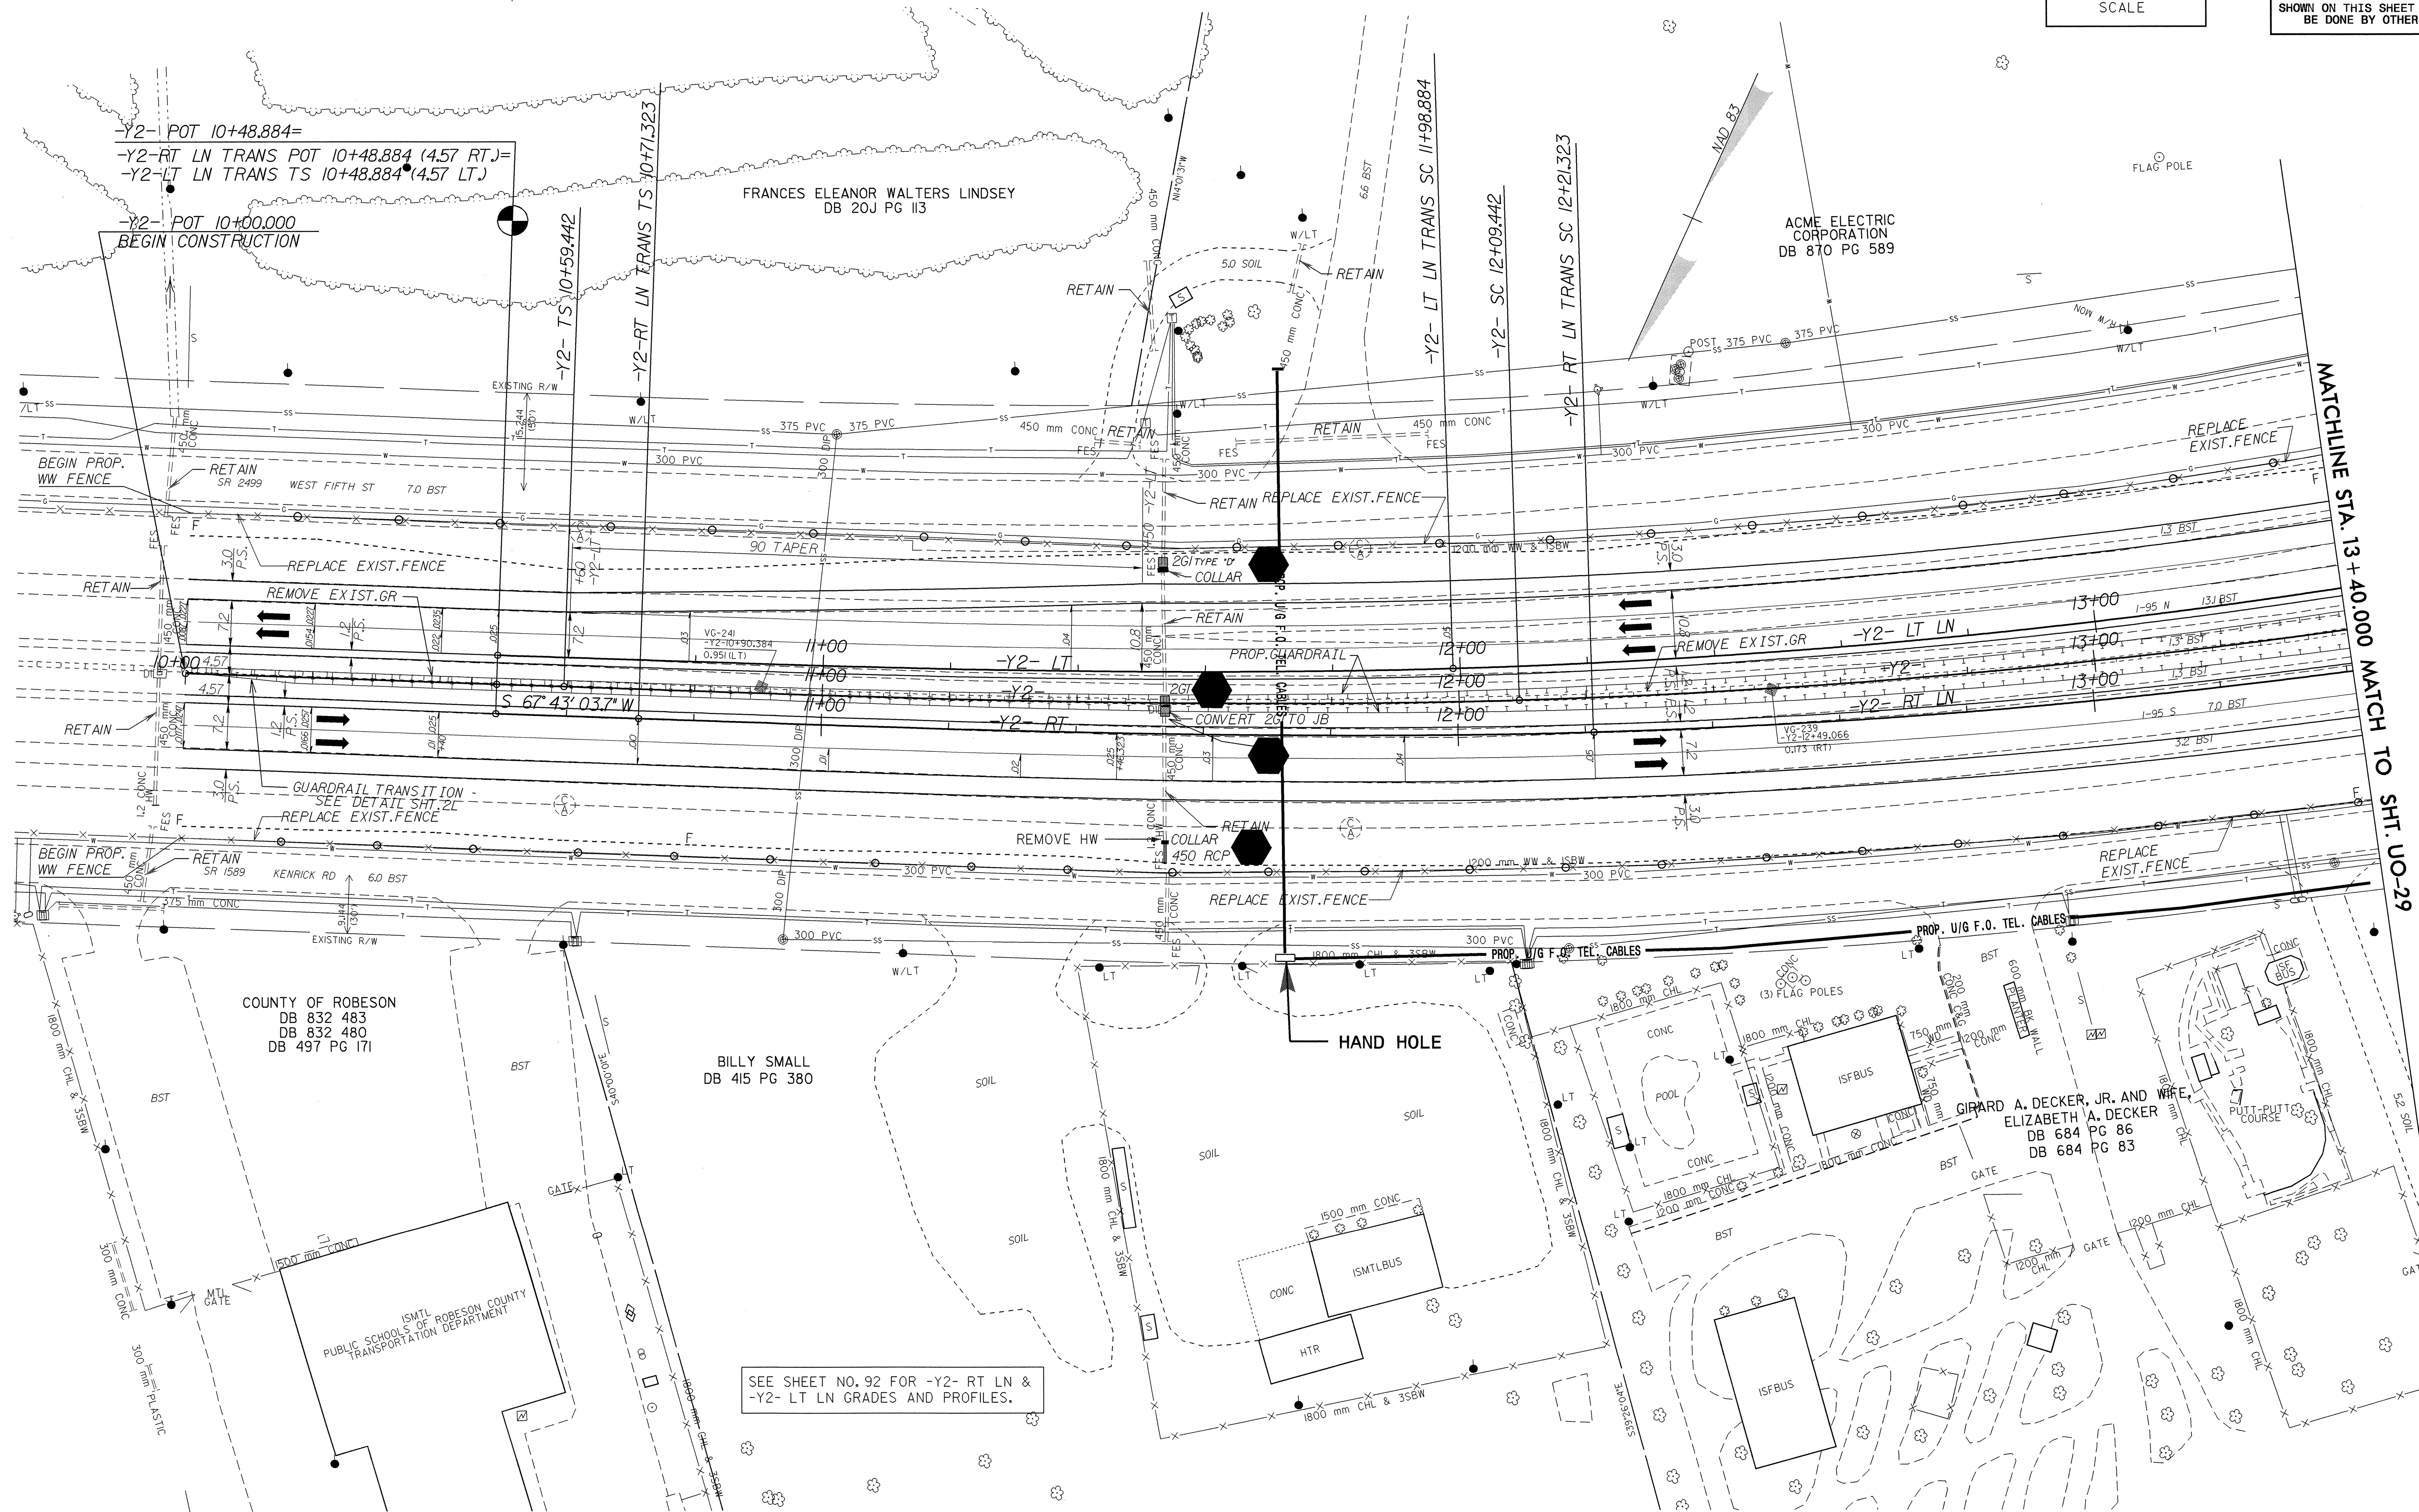

COUNTY OF ROBESON
DB 832 483
DB 832 480
DB 497 PG 171

BILLY SMALL
DB 415 PG 380

GIRARD A. DECKER, JR. AND WIFE
ELIZABETH A. DECKER
DB 684 PG 86
DB 684 PG 83

SEE SHEET NO. 92 FOR -Y2- RT LN & -Y2- LT LN GRADES AND PROFILES.

26-FEB-2004 15:16
R:\Full\Edging\Proj\A0288\13C35.PSH
gjohnson - AT 15:21:24