
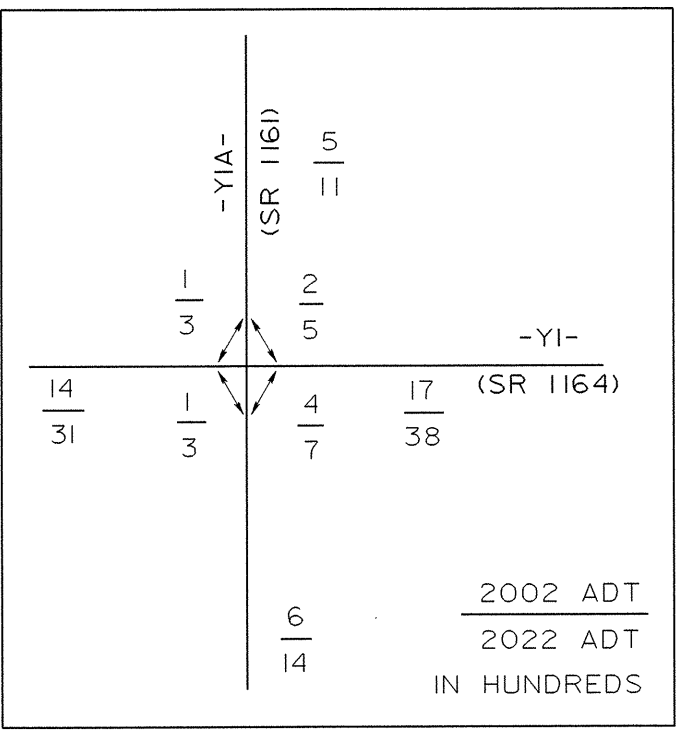


UTILITIES BY OTHERS

NOTE:
ALL PROPOSED UTILITY WORK
SHOWN ON THIS SHEET WILL
BE DONE BY OTHERS

MATCHLINE STA 16+00.000 MATCH TO SHT. UO-3

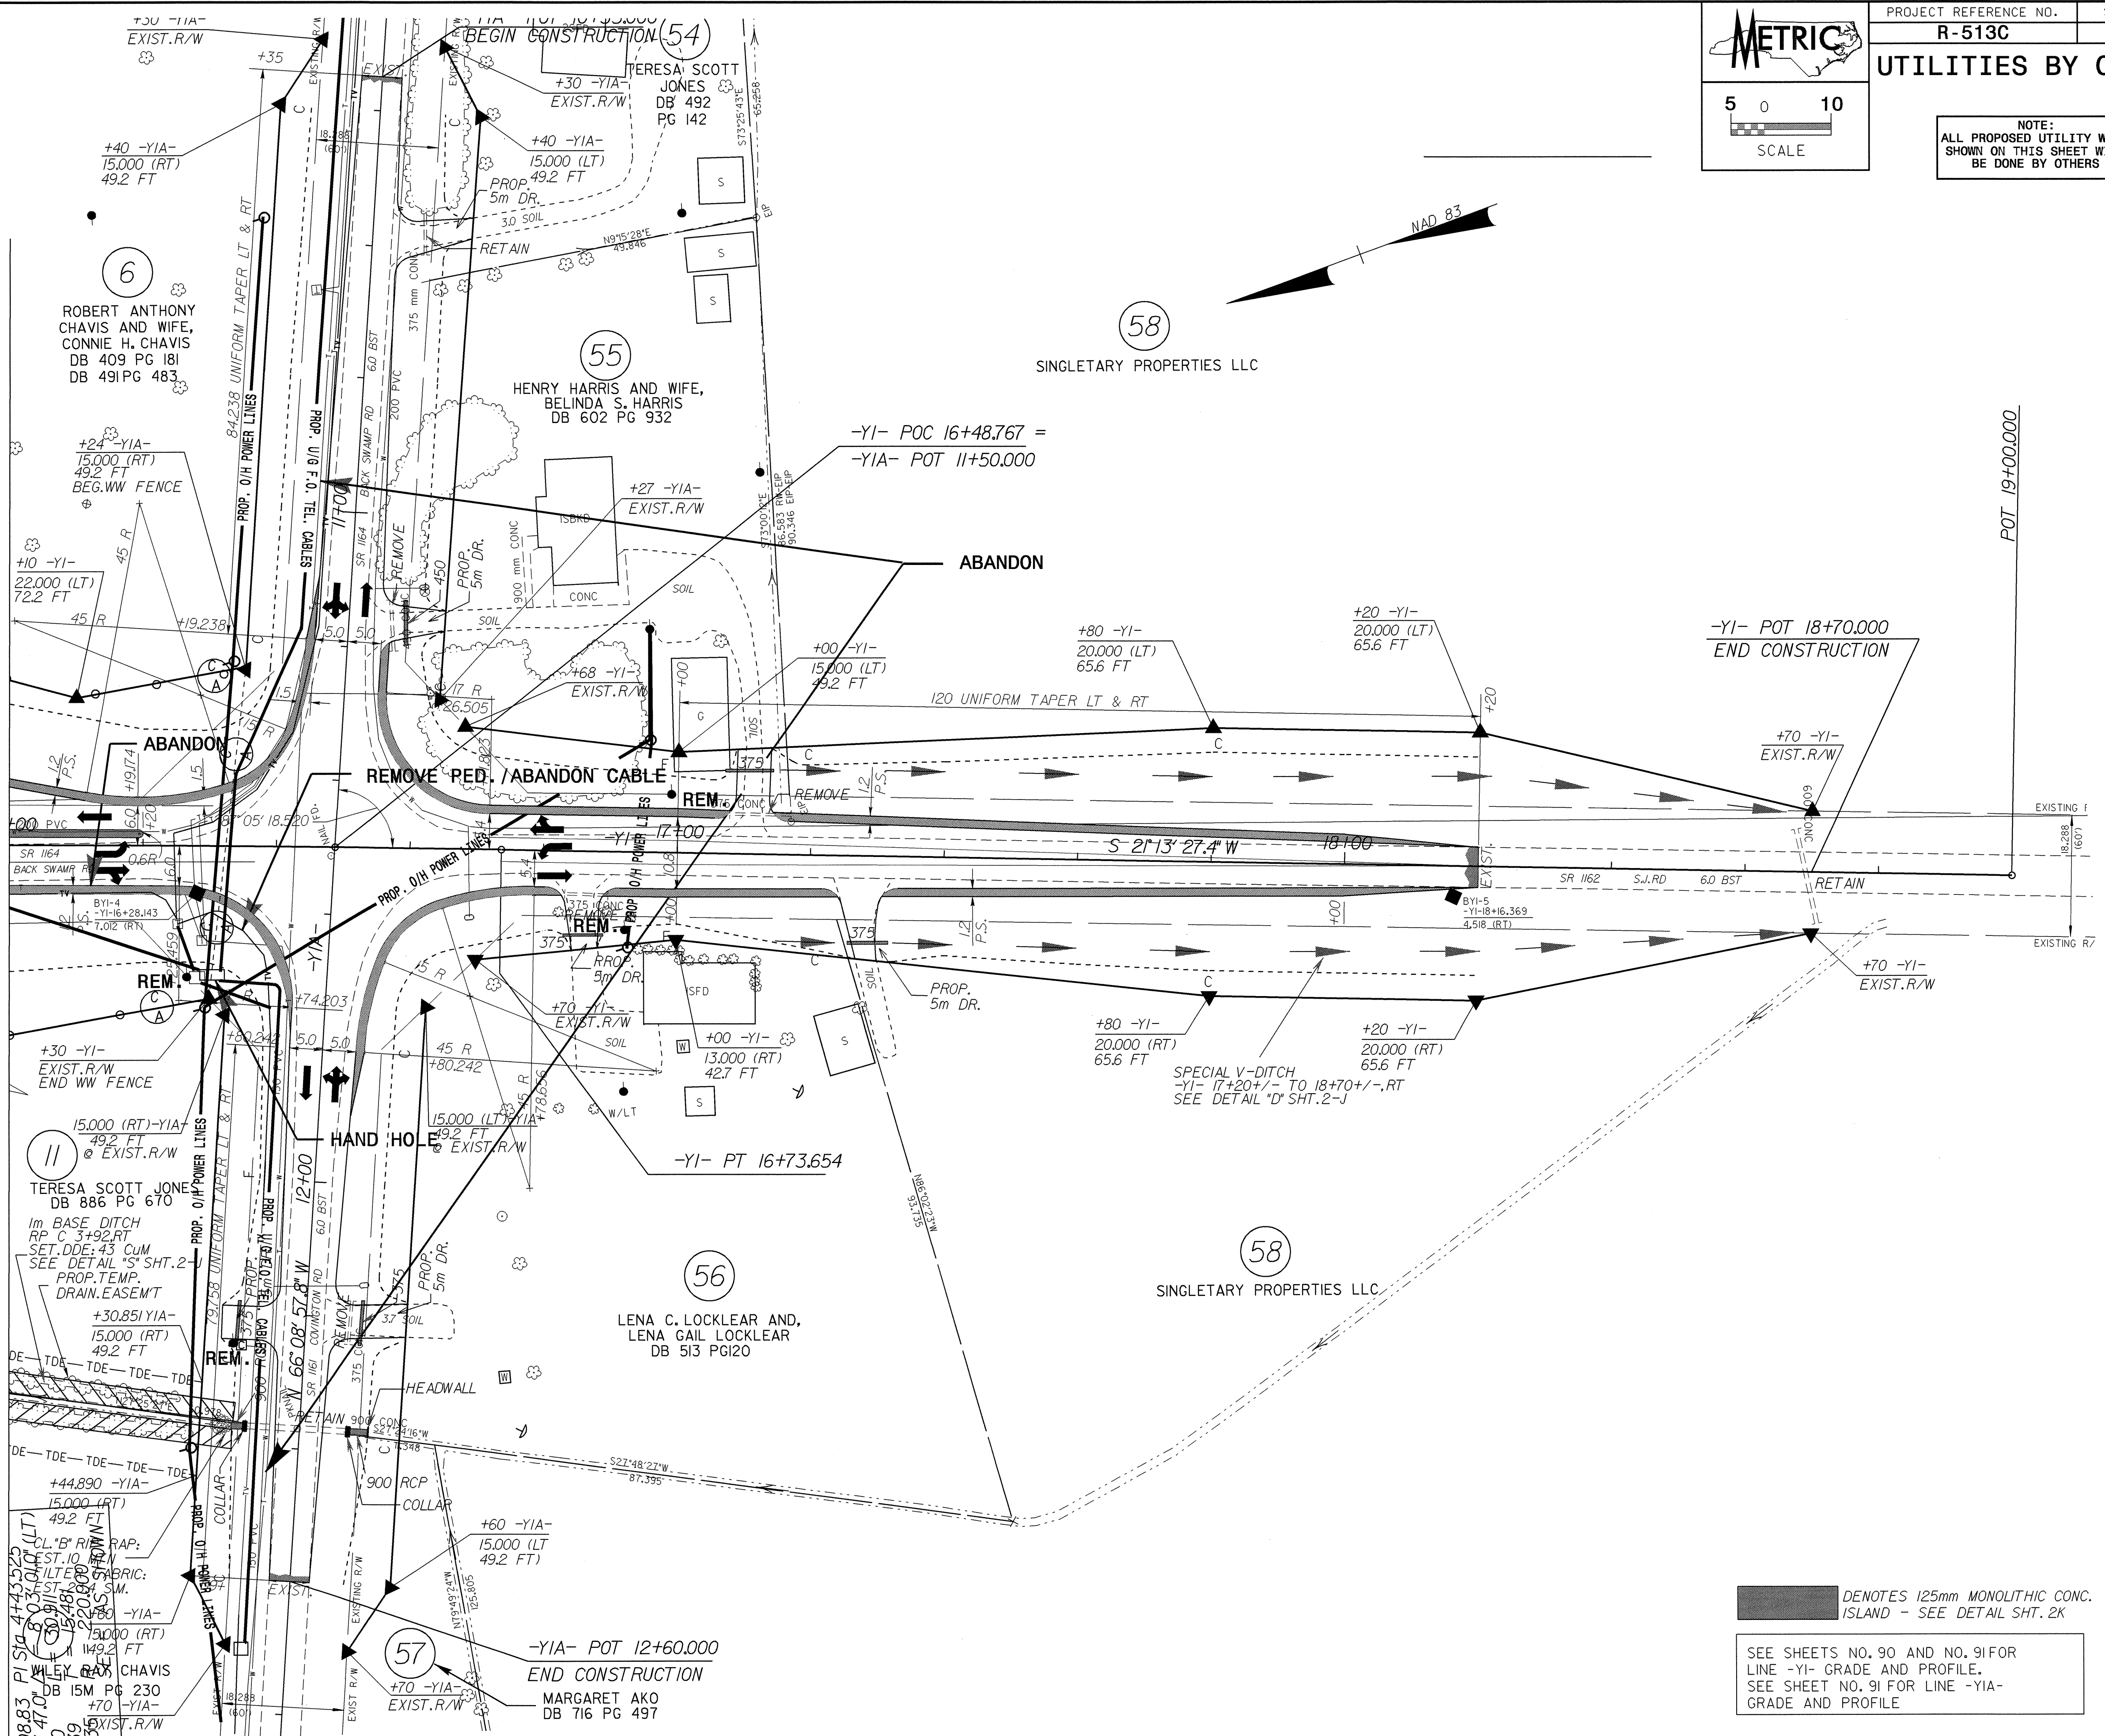

■ DENOTES 125mm MONOLITHIC CONC. ISLAND - SEE DETAIL SHT. 2K

SEE SHEETS NO. 90 AND NO. 91 FOR LINE -YI- GRADE AND PROFILE. SEE SHEET NO. 91 FOR LINE -YIA- GRADE AND PROFILE