


NOTE:
ALL PROPOSED UTILITY WORK
SHOWN ON THIS SHEET WILL
BE DONE BY OTHERS

47
K. M. BIGGS, INC.
DB 644 PG 162
DB 644 PG 160
DB 17H PG 013

STATE OF NORTH CAROLINA
DB 746 PG 867

MATCHLINE STA. 329 + 60.000 MATCH TO SHT. UO-21

MATCHLINE STA. 333 + 20.000

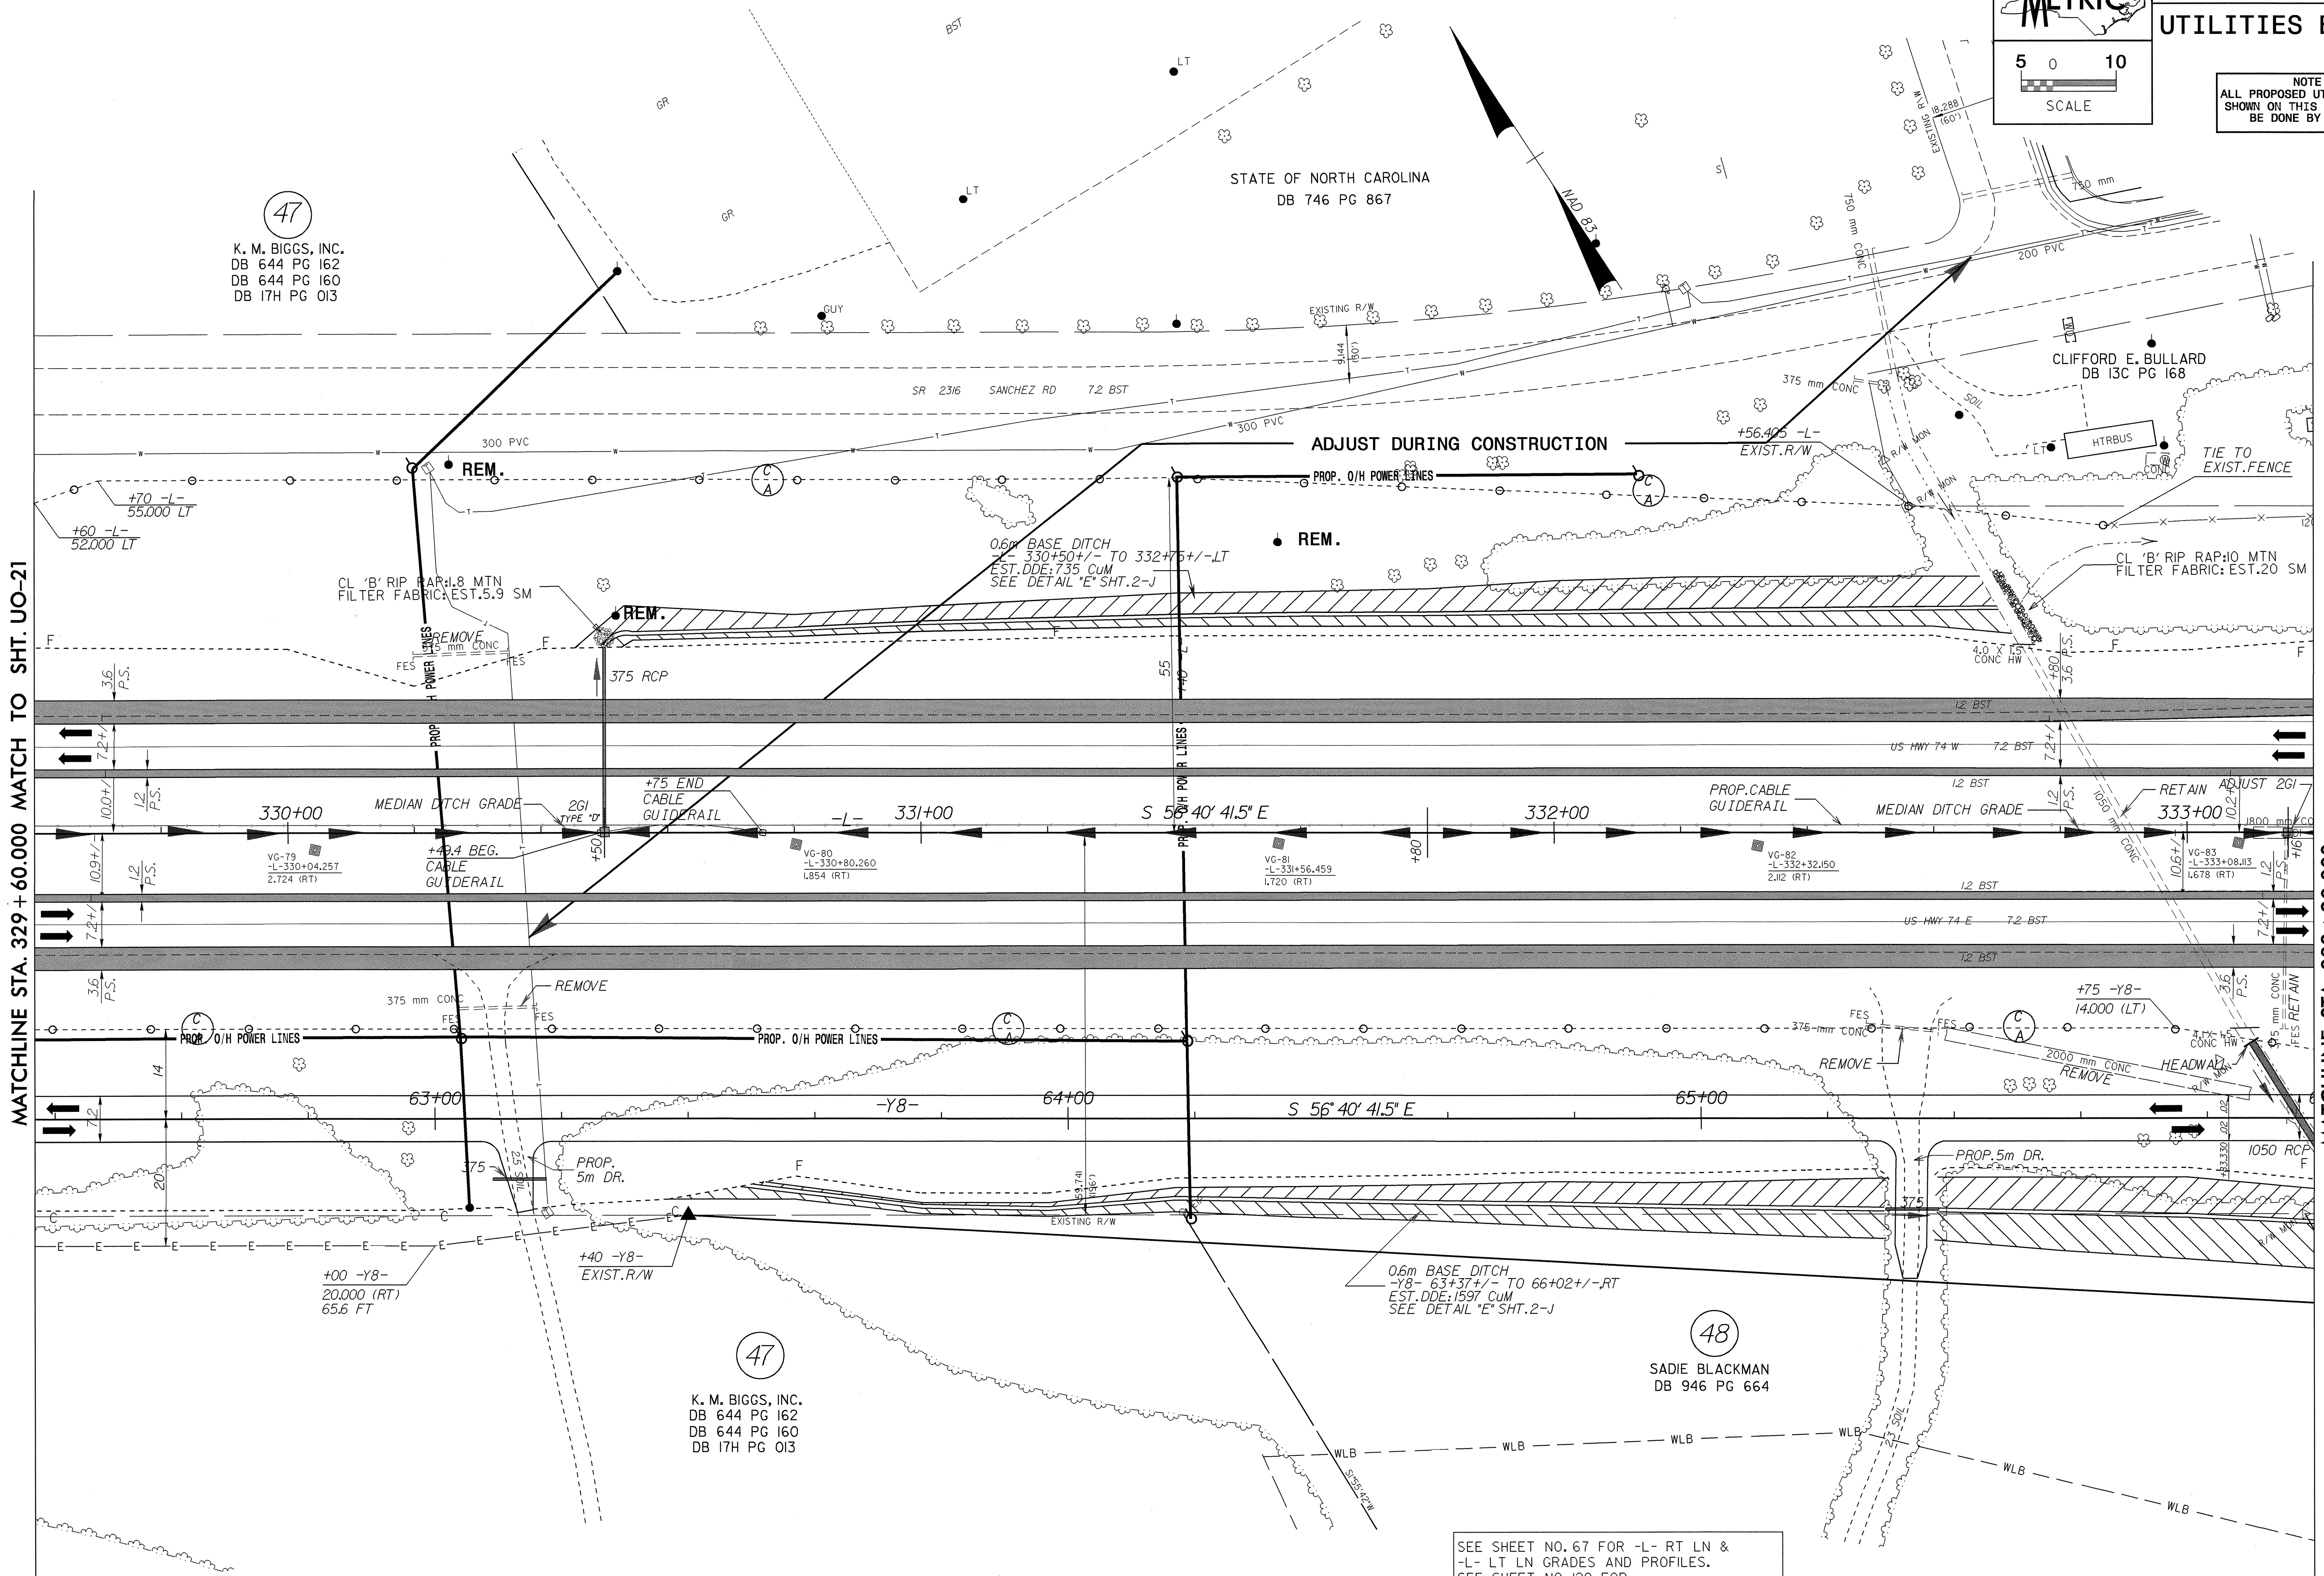

042527
R:\042527\042527.dwg
DATE: 10/22/2013 10:26:55 AM
BY: JMB

47
K. M. BIGGS, INC.
DB 644 PG 162
DB 644 PG 160
DB 17H PG 013

48
SADIE BLACKMAN
DB 946 PG 664

SEE SHEET NO. 67 FOR -L- RT LN &
-L- LT LN GRADES AND PROFILES.
SEE SHEET NO. 129 FOR
LINE -Y8- GRADE AND PROFILE