

04257
01-MAR-2004 14:16
BY: JMM/RS/324.PSH
PROJECT NO. 020208RS1324.PSH
SHEET NO. 020208RS1324.PSH

REVISIONS

METRIC
5 0 10
SCALE

PROJECT REFERENCE NO. R-513C
SHEET NO. U0-20


UTILITIES BY OTHERS

NOTE:
ALL PROPOSED UTILITY WORK
SHOWN ON THIS SHEET WILL
BE DONE BY OTHERS

47
K. M. BIGGS, INC.
DB 644 PG 162
DB 644 PG 160
DB 17H PG 013

MATCHLINE STA. 322 + 40.000 MATCH TO SHT. UO-19

MATCHLINE STA. 326 + 00.000 MATCH TO SHT. UO-21

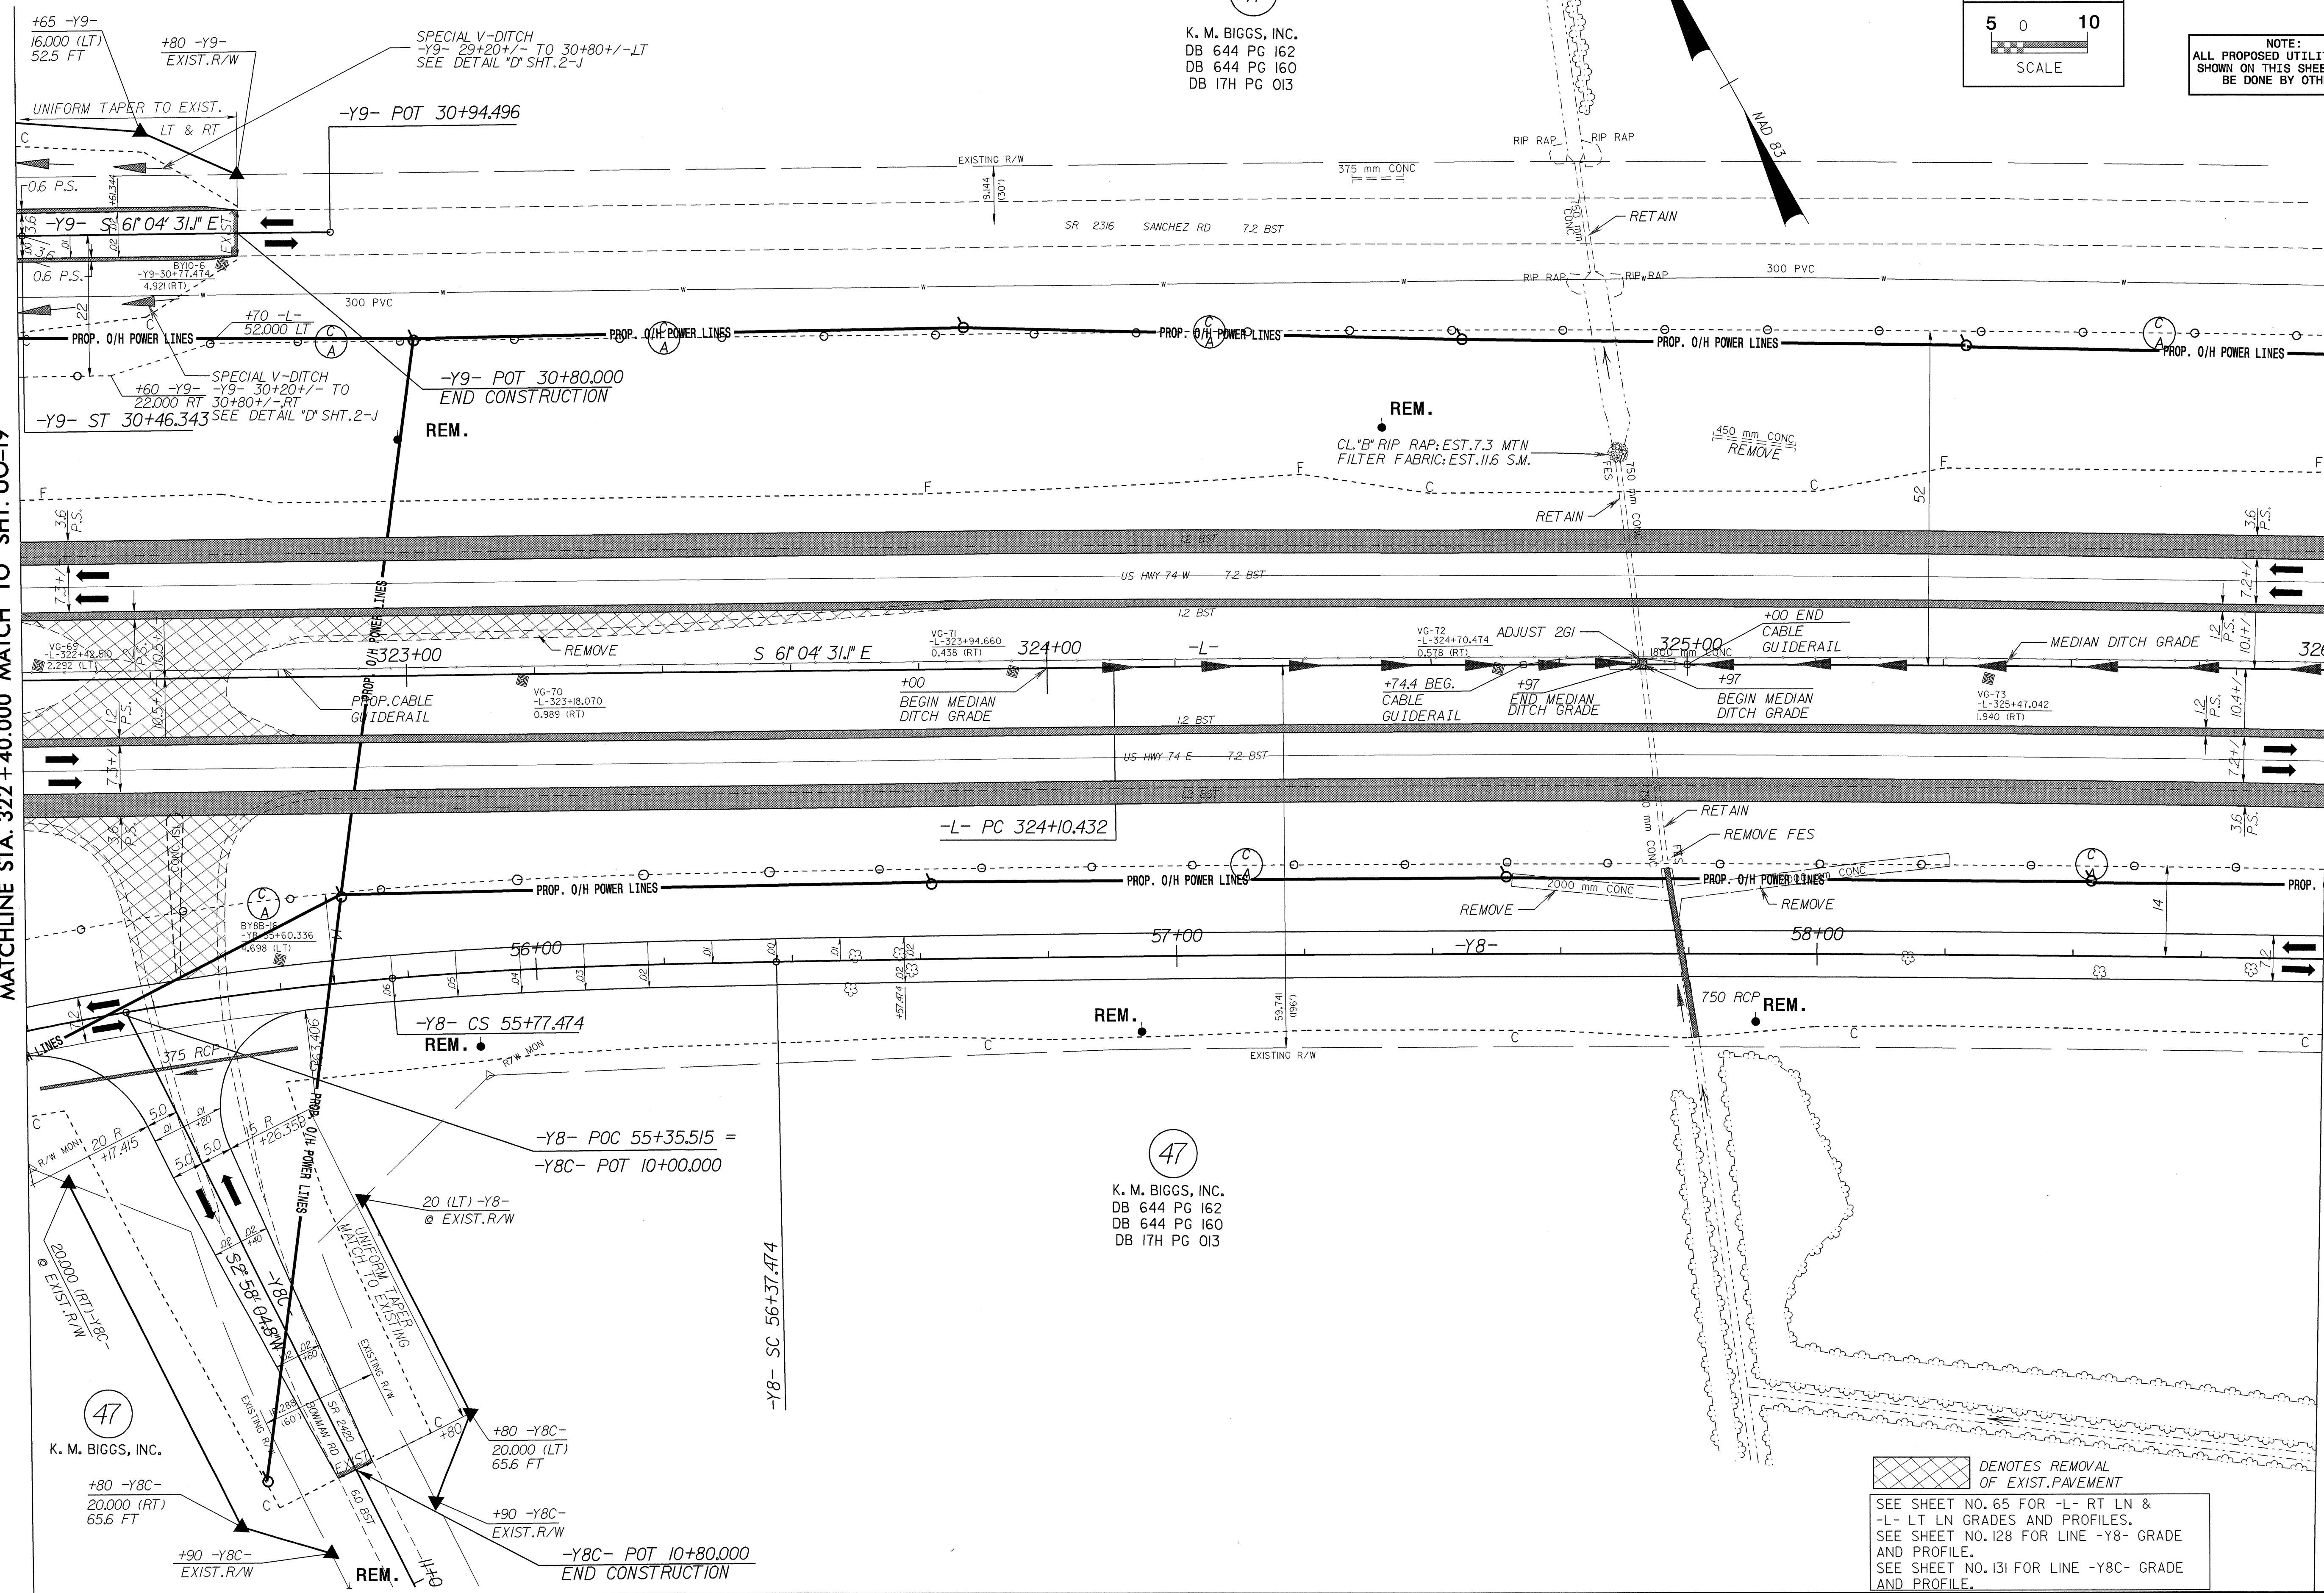

47
K. M. BIGGS, INC.
+80 -Y8C-
20,000 (RT)
65.6 FT
+90 -Y8C-
EXIST. R/W

+80 -Y8C-
20,000 (LT)
65.6 FT
+90 -Y8C-
EXIST. R/W
-Y8C- POT 10+80.000
END CONSTRUCTION

47
K. M. BIGGS, INC.
DB 644 PG 162
DB 644 PG 160
DB 17H PG 013

DENOTES REMOVAL OF EXIST. PAVEMENT
SEE SHEET NO. 65 FOR -L- RT LN & -L- LT LN GRADES AND PROFILES.
SEE SHEET NO. 128 FOR LINE -Y8- GRADE AND PROFILE.
SEE SHEET NO. 131 FOR LINE -Y8C- GRADE AND PROFILE.