


NOTE:
 ALL PROPOSED UTILITY WORK
 SHOWN ON THIS SHEET WILL
 BE DONE BY OTHERS

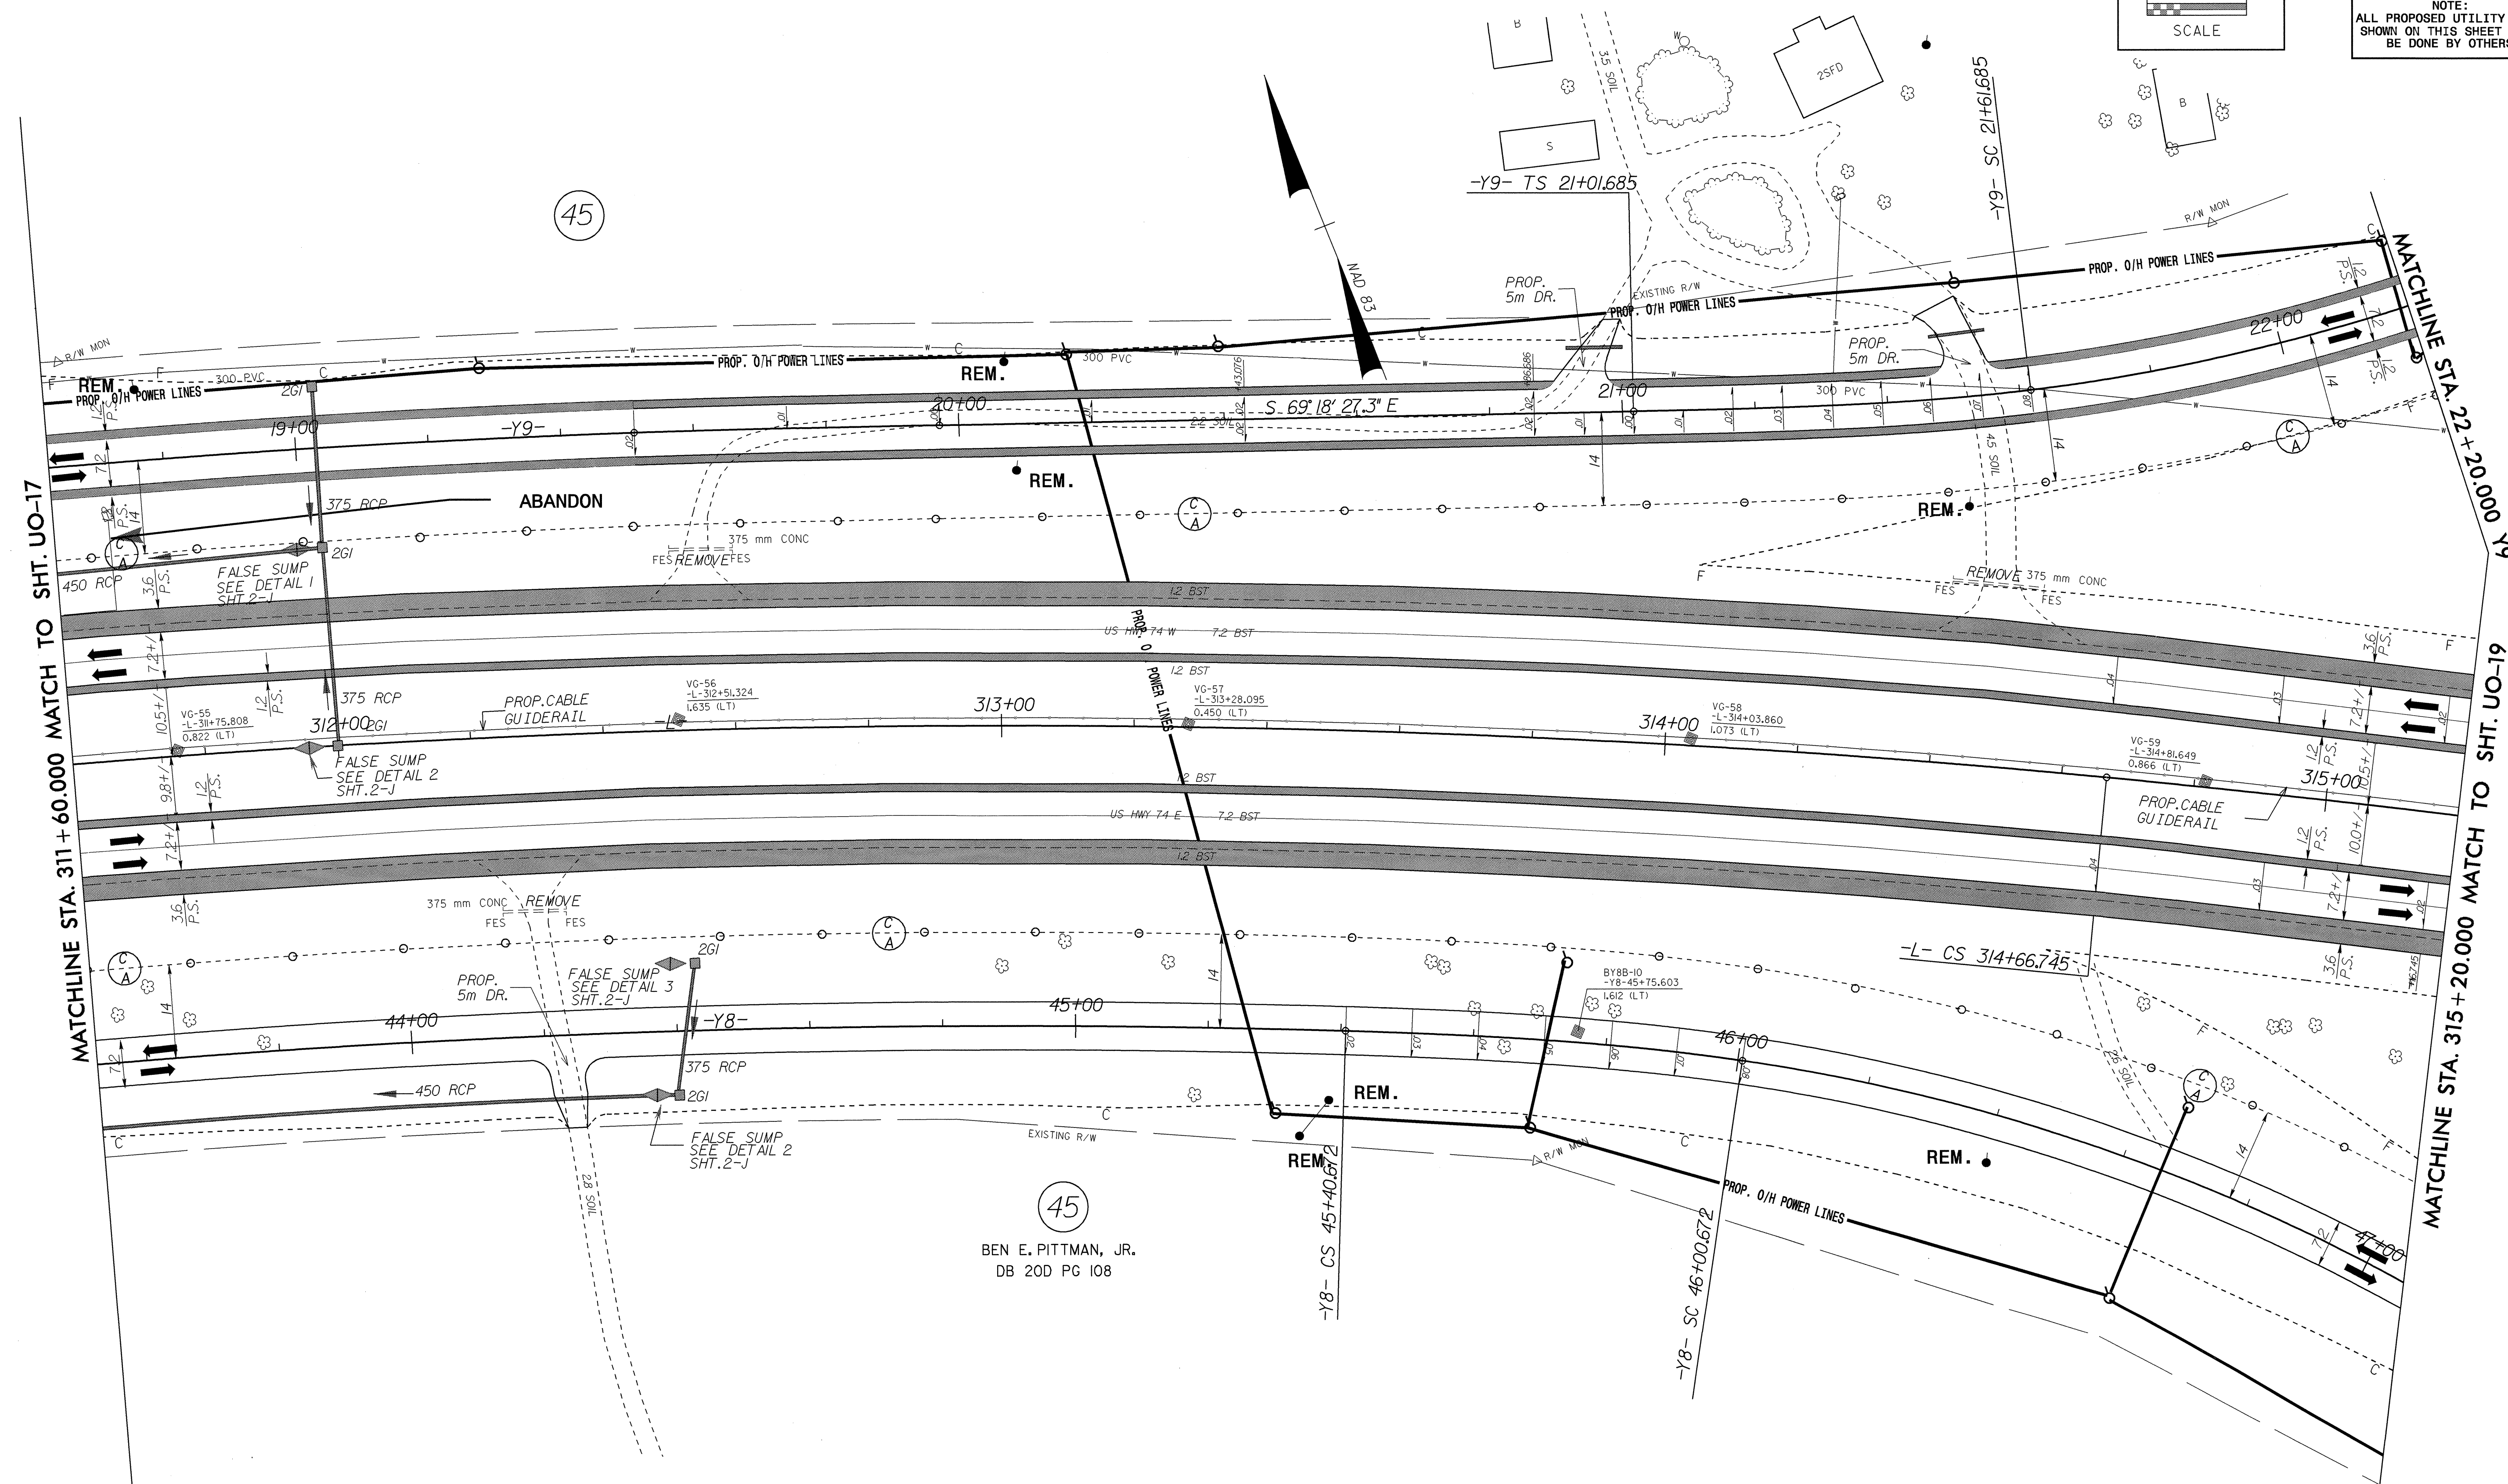

45
 BEN E. PITTMAN, JR.
 DB 20D PG 108

SEE SHEET NO. 62 FOR -L- RT LN & -L- LT LN
 GRADES AND PROFILES.
 SEE SHEETS NO. 126 AND NO. 127
 FOR LINE -Y8- GRADE AND PROFILE.
 SEE SHEET NO. 133 AND 134 FOR LINE -Y9- GRADE AND PROFILE.

04252
 04/MS/2004/US/07
 R:\13\1305\513C\U0\18\U0-18.dwg
 9/20/04 10:55 AM
 9/20/04 10:55 AM