

UTILITIES BY OTHERS


NOTE: ALL PROPOSED UTILITY WORK SHOWN ON THIS SHEET WILL BE DONE BY OTHERS

42

CECIL L. THOMPSON
DB IOR PG 640

45

BEN E. PITTMAN, JR.
DB 20D PG 108

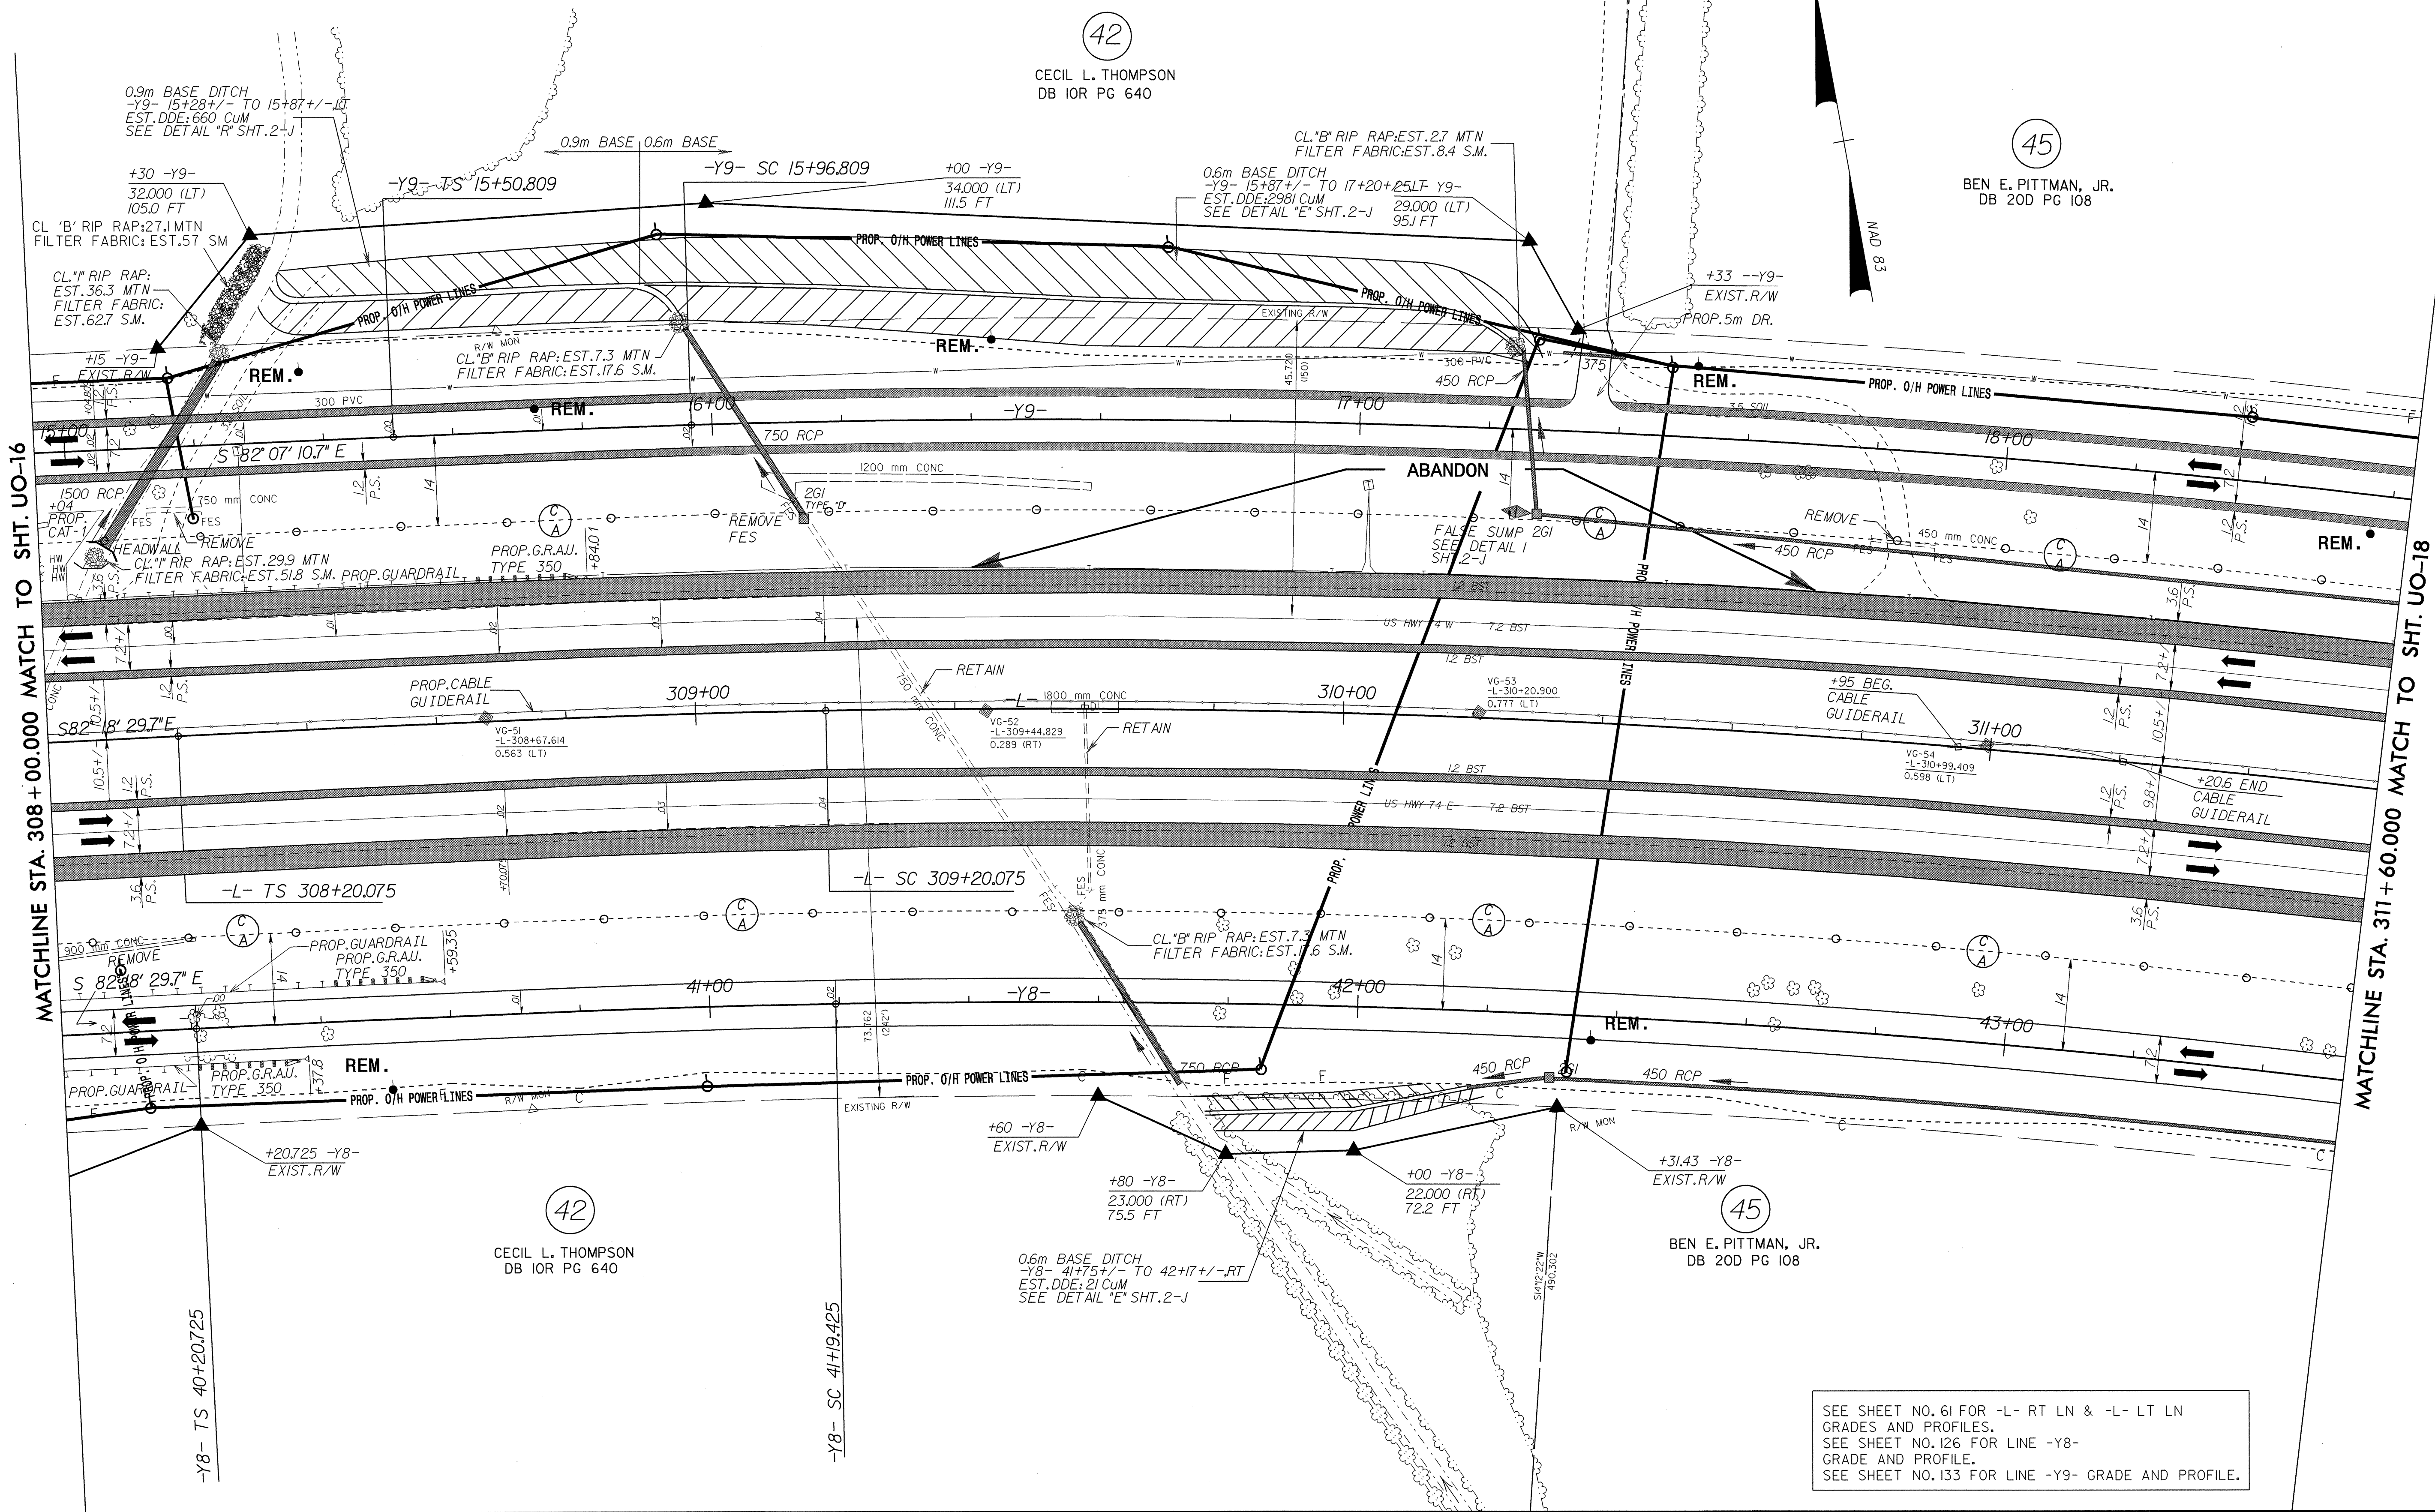

MATCHLINE STA. 308+00.000 MATCH TO SHT. UO-16

MATCHLINE STA. 311+60.000 MATCH TO SHT. UO-18

42
CECIL L. THOMPSON
DB IOR PG 640

45
BEN E. PITTMAN, JR.
DB 20D PG 108

SEE SHEET NO. 61 FOR -L- RT LN & -L- LT LN GRADES AND PROFILES.
SEE SHEET NO. 126 FOR LINE -Y8- GRADE AND PROFILE.
SEE SHEET NO. 133 FOR LINE -Y9- GRADE AND PROFILE.

042557
C:\MS-2004\1024
R:\CH11\11001\Folder1\UO-17.dwg
9/26/2011 10:51:45 AM
10/27/2011 10:51:45 AM