


UTILITIES BY OTHERS



NOTE: ALL PROPOSED UTILITY WORK SHOWN ON THIS SHEET WILL BE DONE BY OTHERS

SEE SHEET NO. 59 FOR LINE -L- GRADE AND PROFILE. SEE SHEETS NO. 59 FOR -L- RT LN & -L- LT LN GRADES AND PROFILES. SEE SHEET NO. 86 FOR RAMP A GRADE AND PROFILE. SEE SHEET NO. 87 FOR RAMP B GRADE AND PROFILE. SEE SHEET NO. 85 FOR -Y3- RT(2) & -Y3- LT(2) GRADES AND PROFILES. SEE SHEETS NO. 85 AND NO. 86 FOR LINE -Y3- GRADE AND PROFILE. SEE SHEETS NOS. 131 & 132 FOR LINE -Y3- GRADE AND PROFILE.

DENOTES REMOVAL OF EXIST. PAVEMENT DENOTES 12mm MONOLITHIC CONC. ISLAND - SEE DETAIL SHT. DK

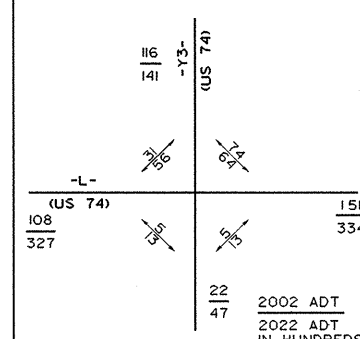

43 STATE OF NORTH CAROLINA DB 876 PG 233

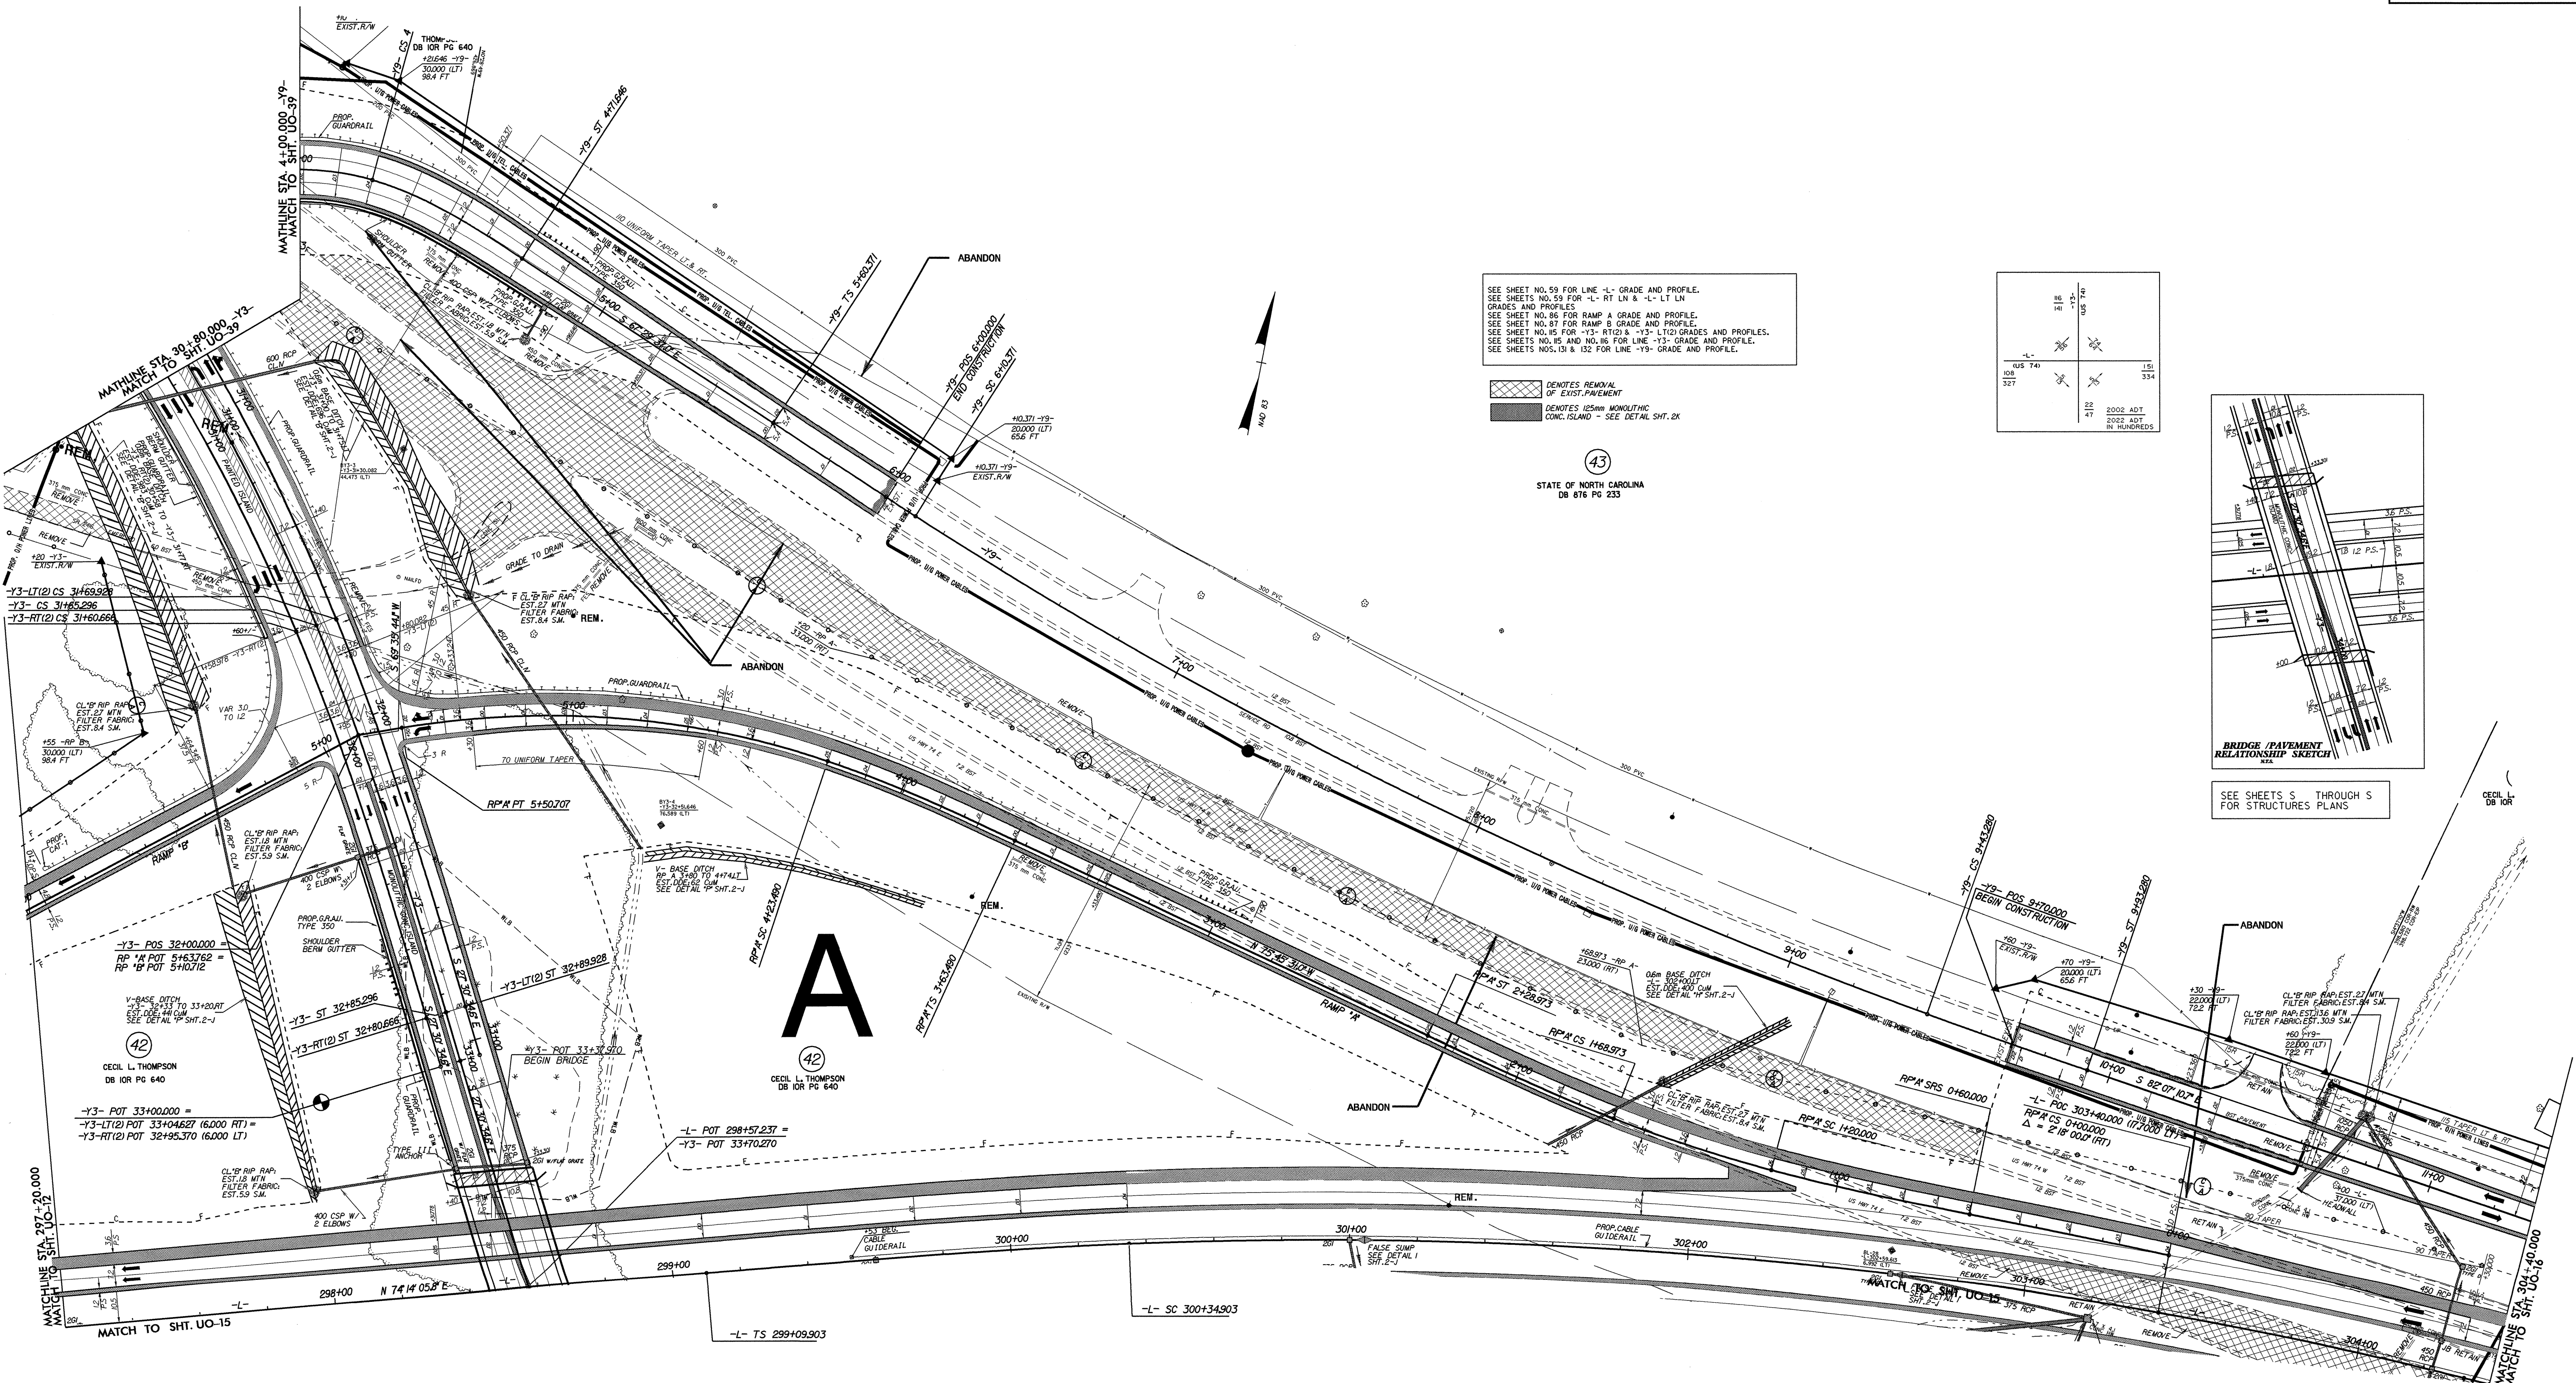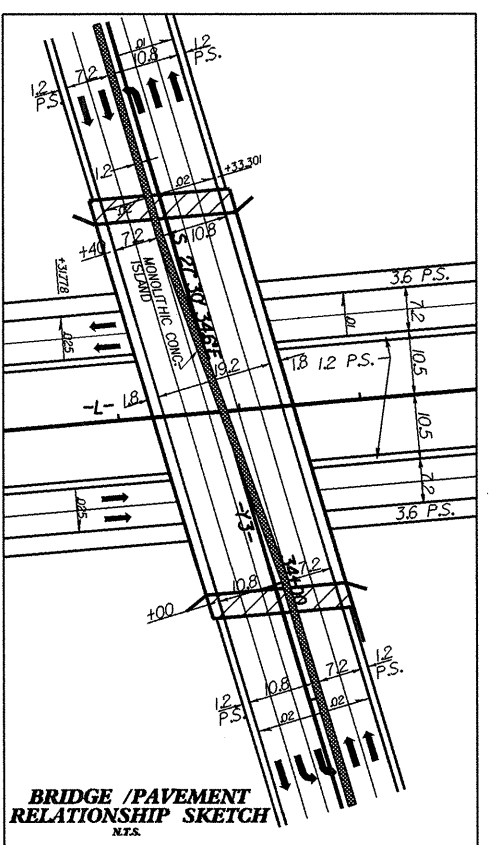

A

42

CECIL L. THOMPSON DB IOR PG 640

042537
R:\01\MAR-20\611122...
DATE: 03/14/2006
TIME: 08:57:46 AM
USER: JN1014R613C18.FSH