





UTILITIES BY OTHERS

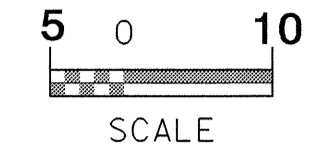

NOTE: ALL PROPOSED UTILITY WORK SHOWN ON THIS SHEET WILL BE DONE BY OTHERS

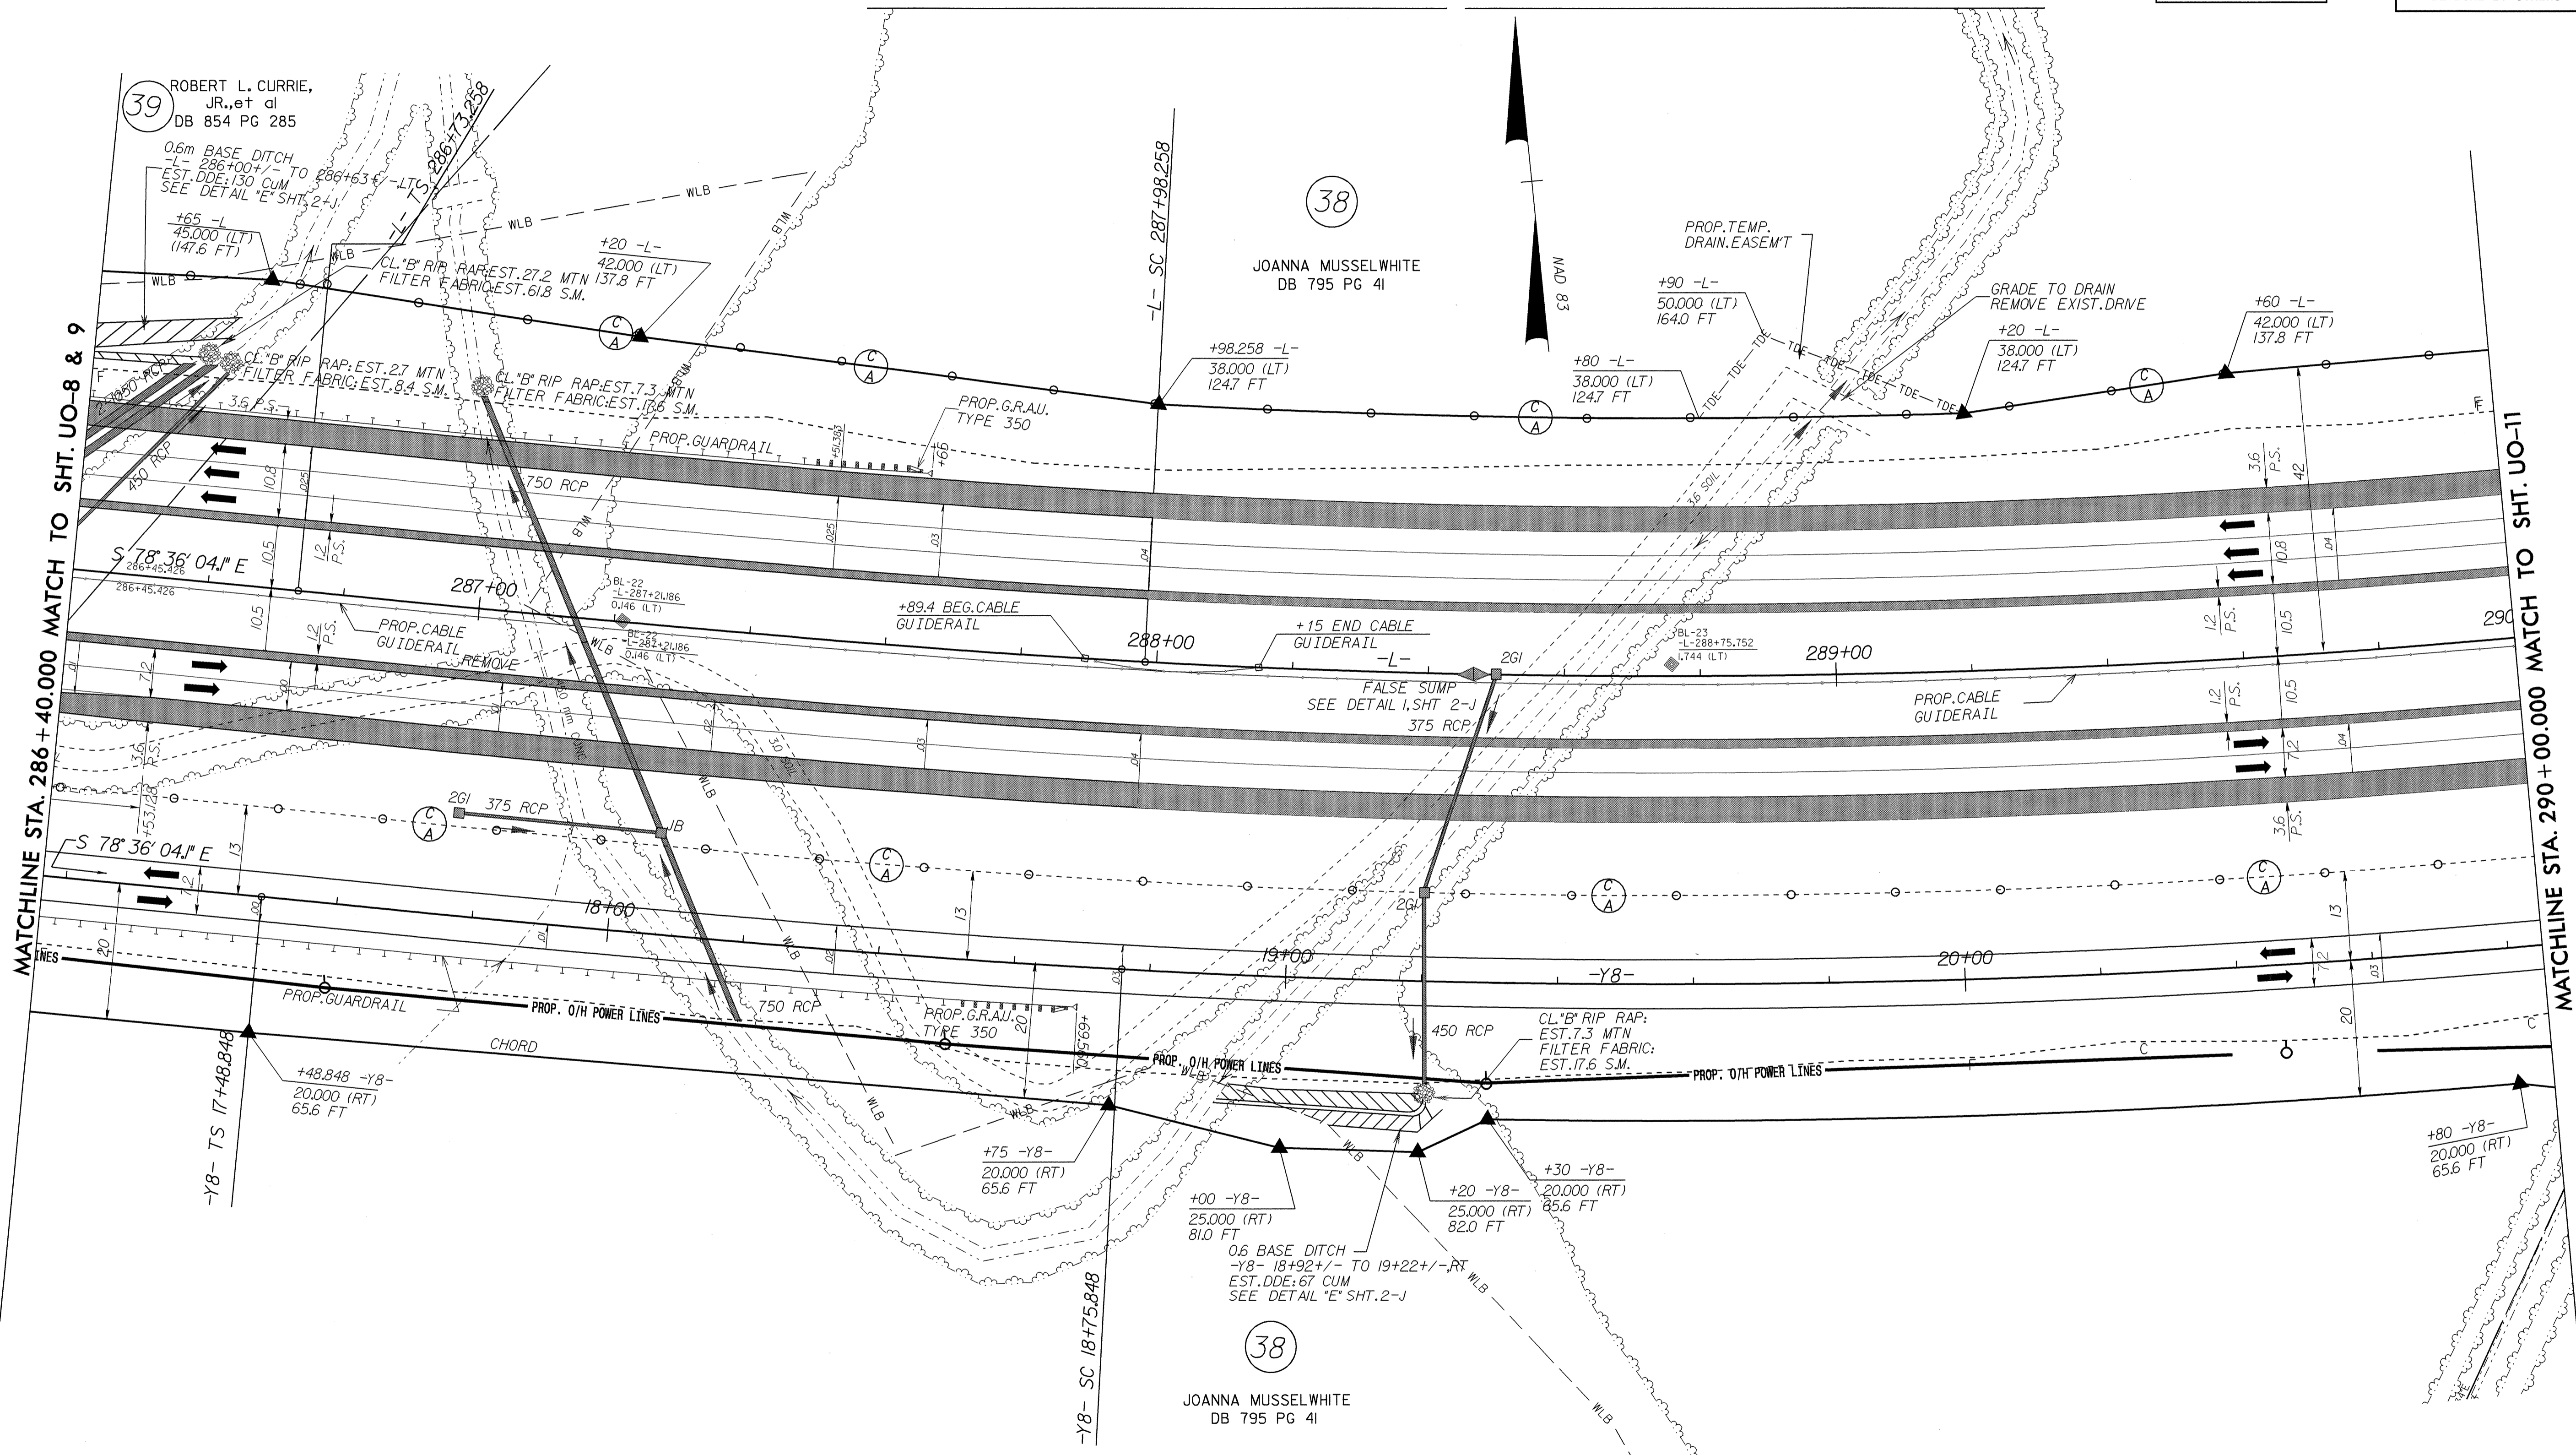

MATCHLINE STA. 286 + 40.000 MATCH TO SHT. UO-8 & 9

MATCHLINE STA. 290 + 00.000 MATCH TO SHT. UO-11

39 ROBERT L. CURRIE, JR., et al DB 854 PG 285

38 JOANNA MUSSELWHITE DB 795 PG 41

38 JOANNA MUSSELWHITE DB 795 PG 41

SEE SHEET NO. 57 FOR LINE -L- GRADE AND PROFILE. SEE SHEET NO. 123 FOR LINE -Y8- GRADE AND PROFILE