


UTILITIES BY OTHERS

NOTE: ALL PROPOSED UTILITY WORK SHOWN ON THIS SHEET WILL BE DONE BY OTHERS

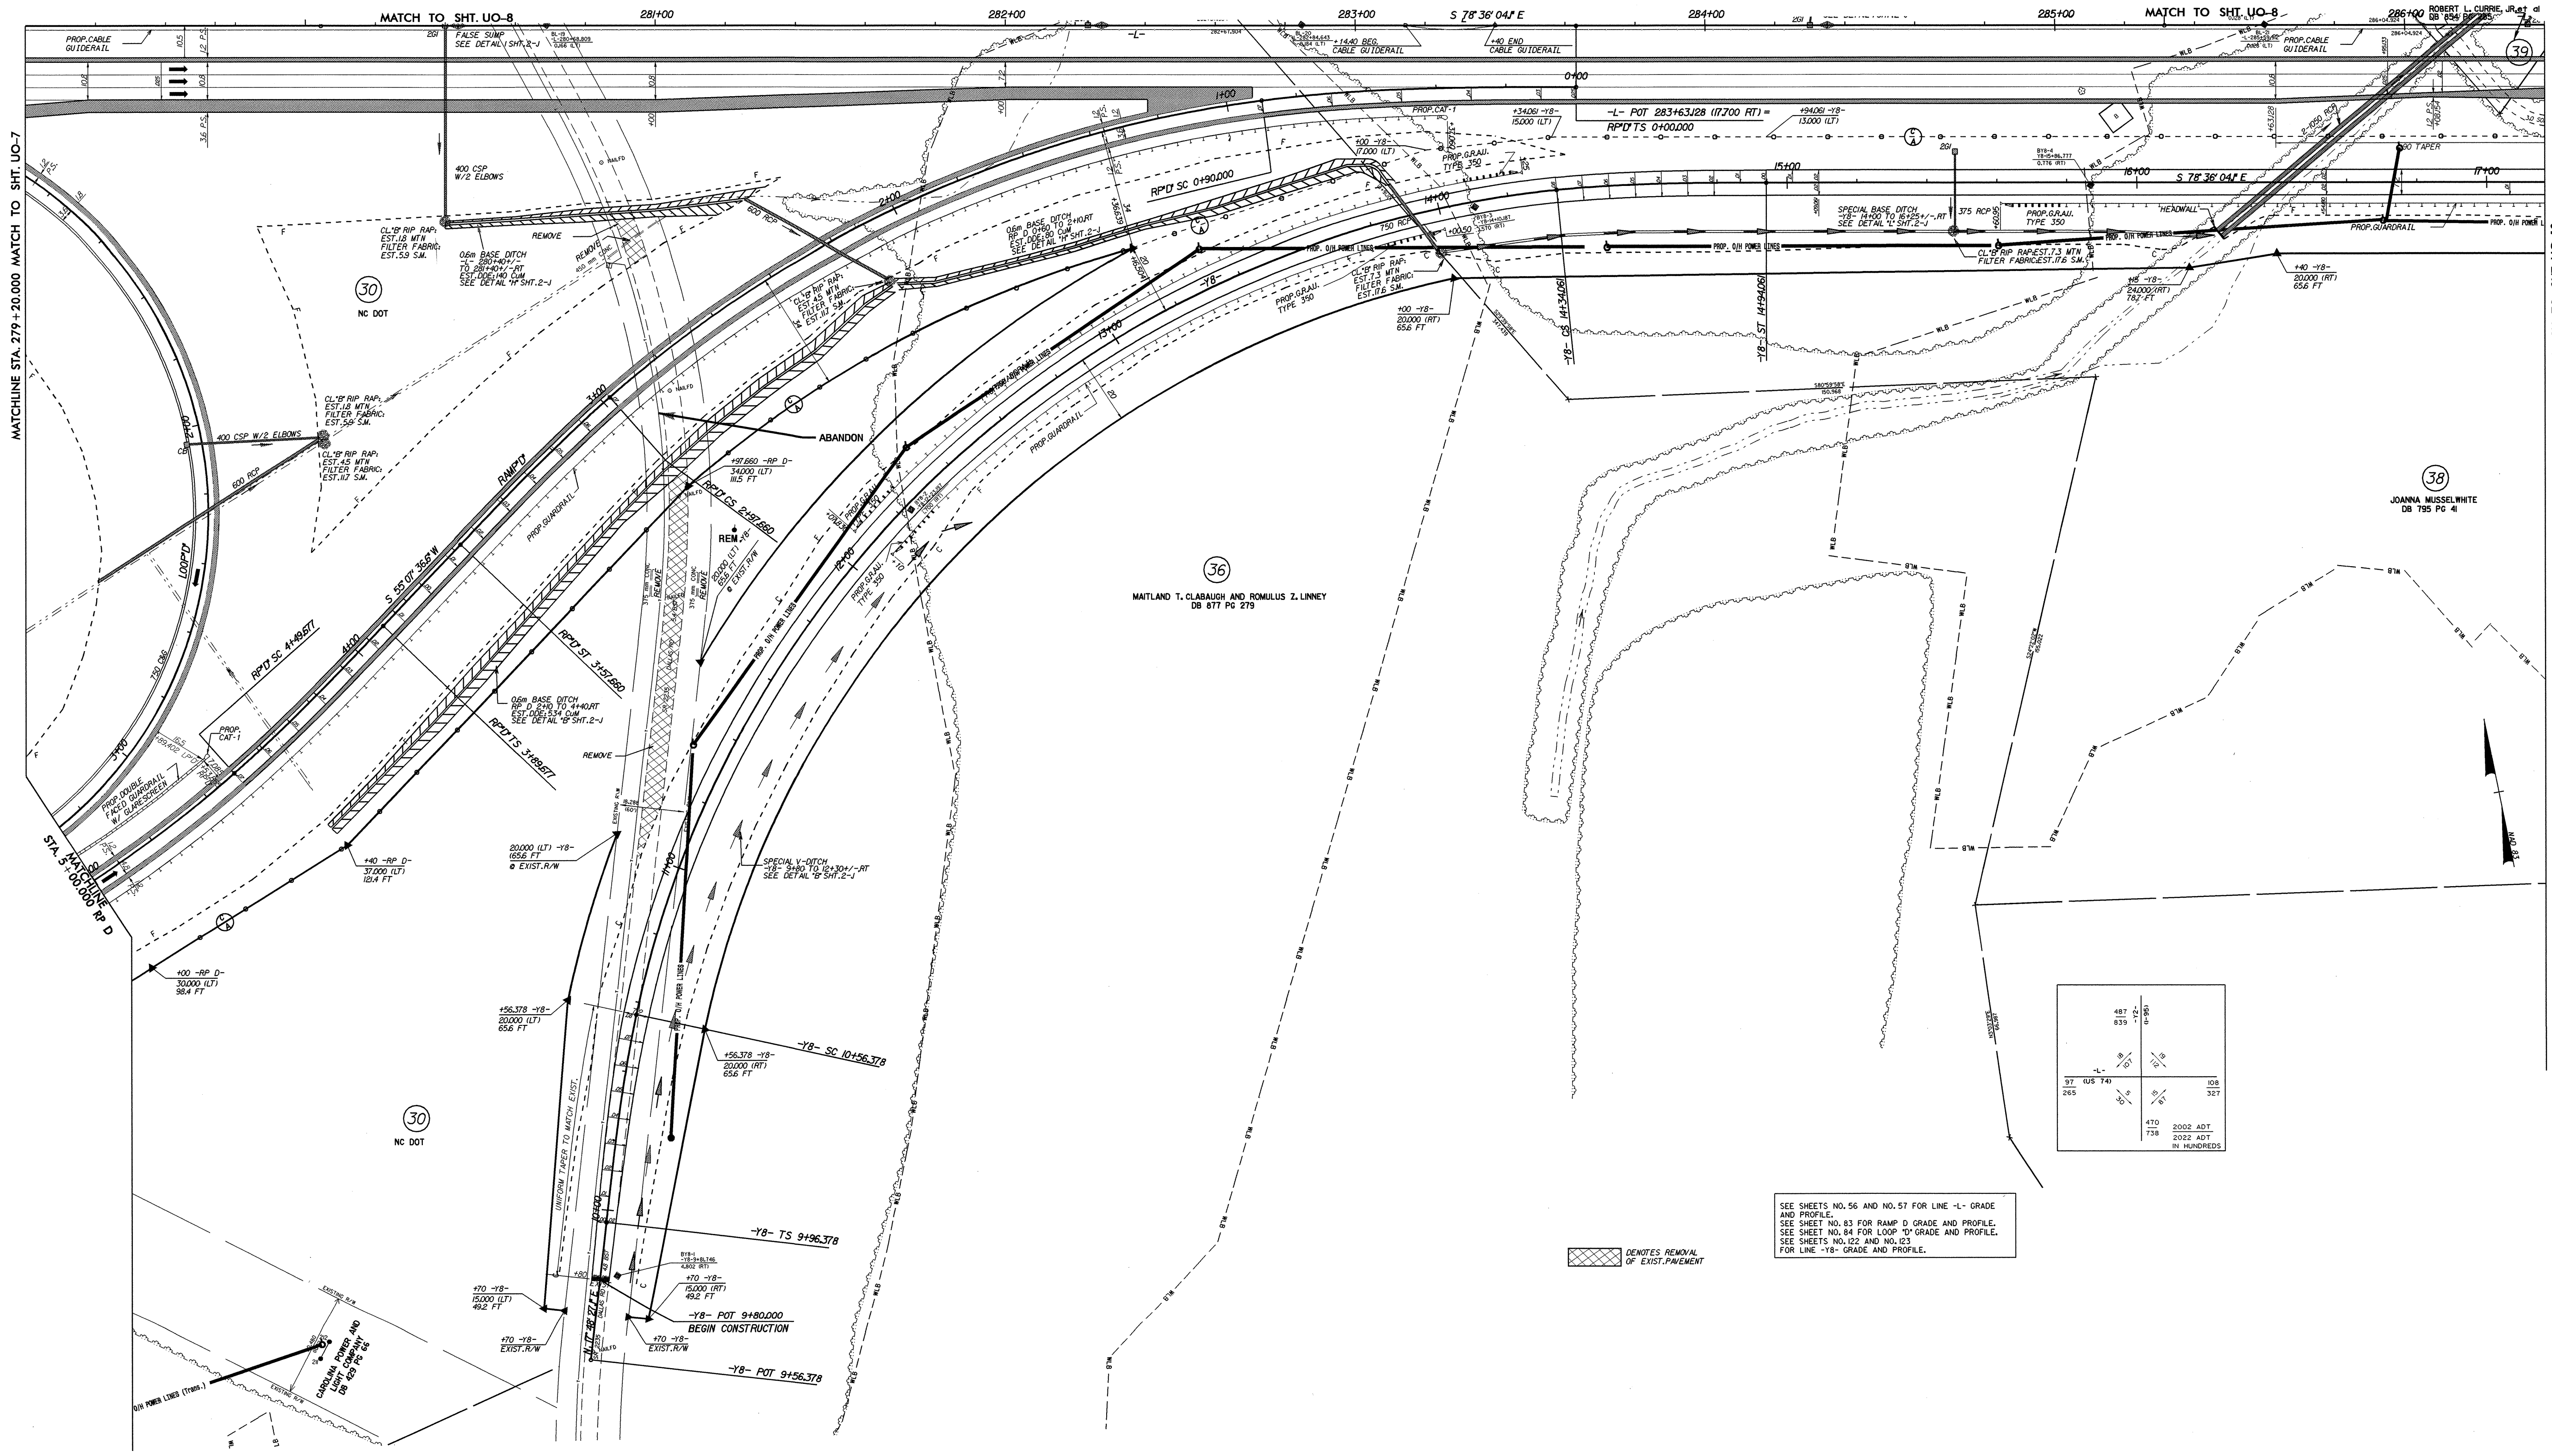

470	2002	ADT
IN HUNDREDS		

SEE SHEETS NO. 56 AND NO. 57 FOR LINE -L- GRADE AND PROFILE.
SEE SHEET NO. 83 FOR RAMP D GRADE AND PROFILE.
SEE SHEET NO. 84 FOR LOOP D GRADE AND PROFILE.
SEE SHEETS NO. 122 AND NO. 123 FOR LINE -Y8- GRADE AND PROFILE.

REMOVES REMOVAL OF EXIST. PAVEMENT

047557
