


UTILITIES BY OTHERS

NOTE: ALL PROPOSED UTILITY WORK SHOWN ON THIS SHEET WILL BE DONE BY OTHERS

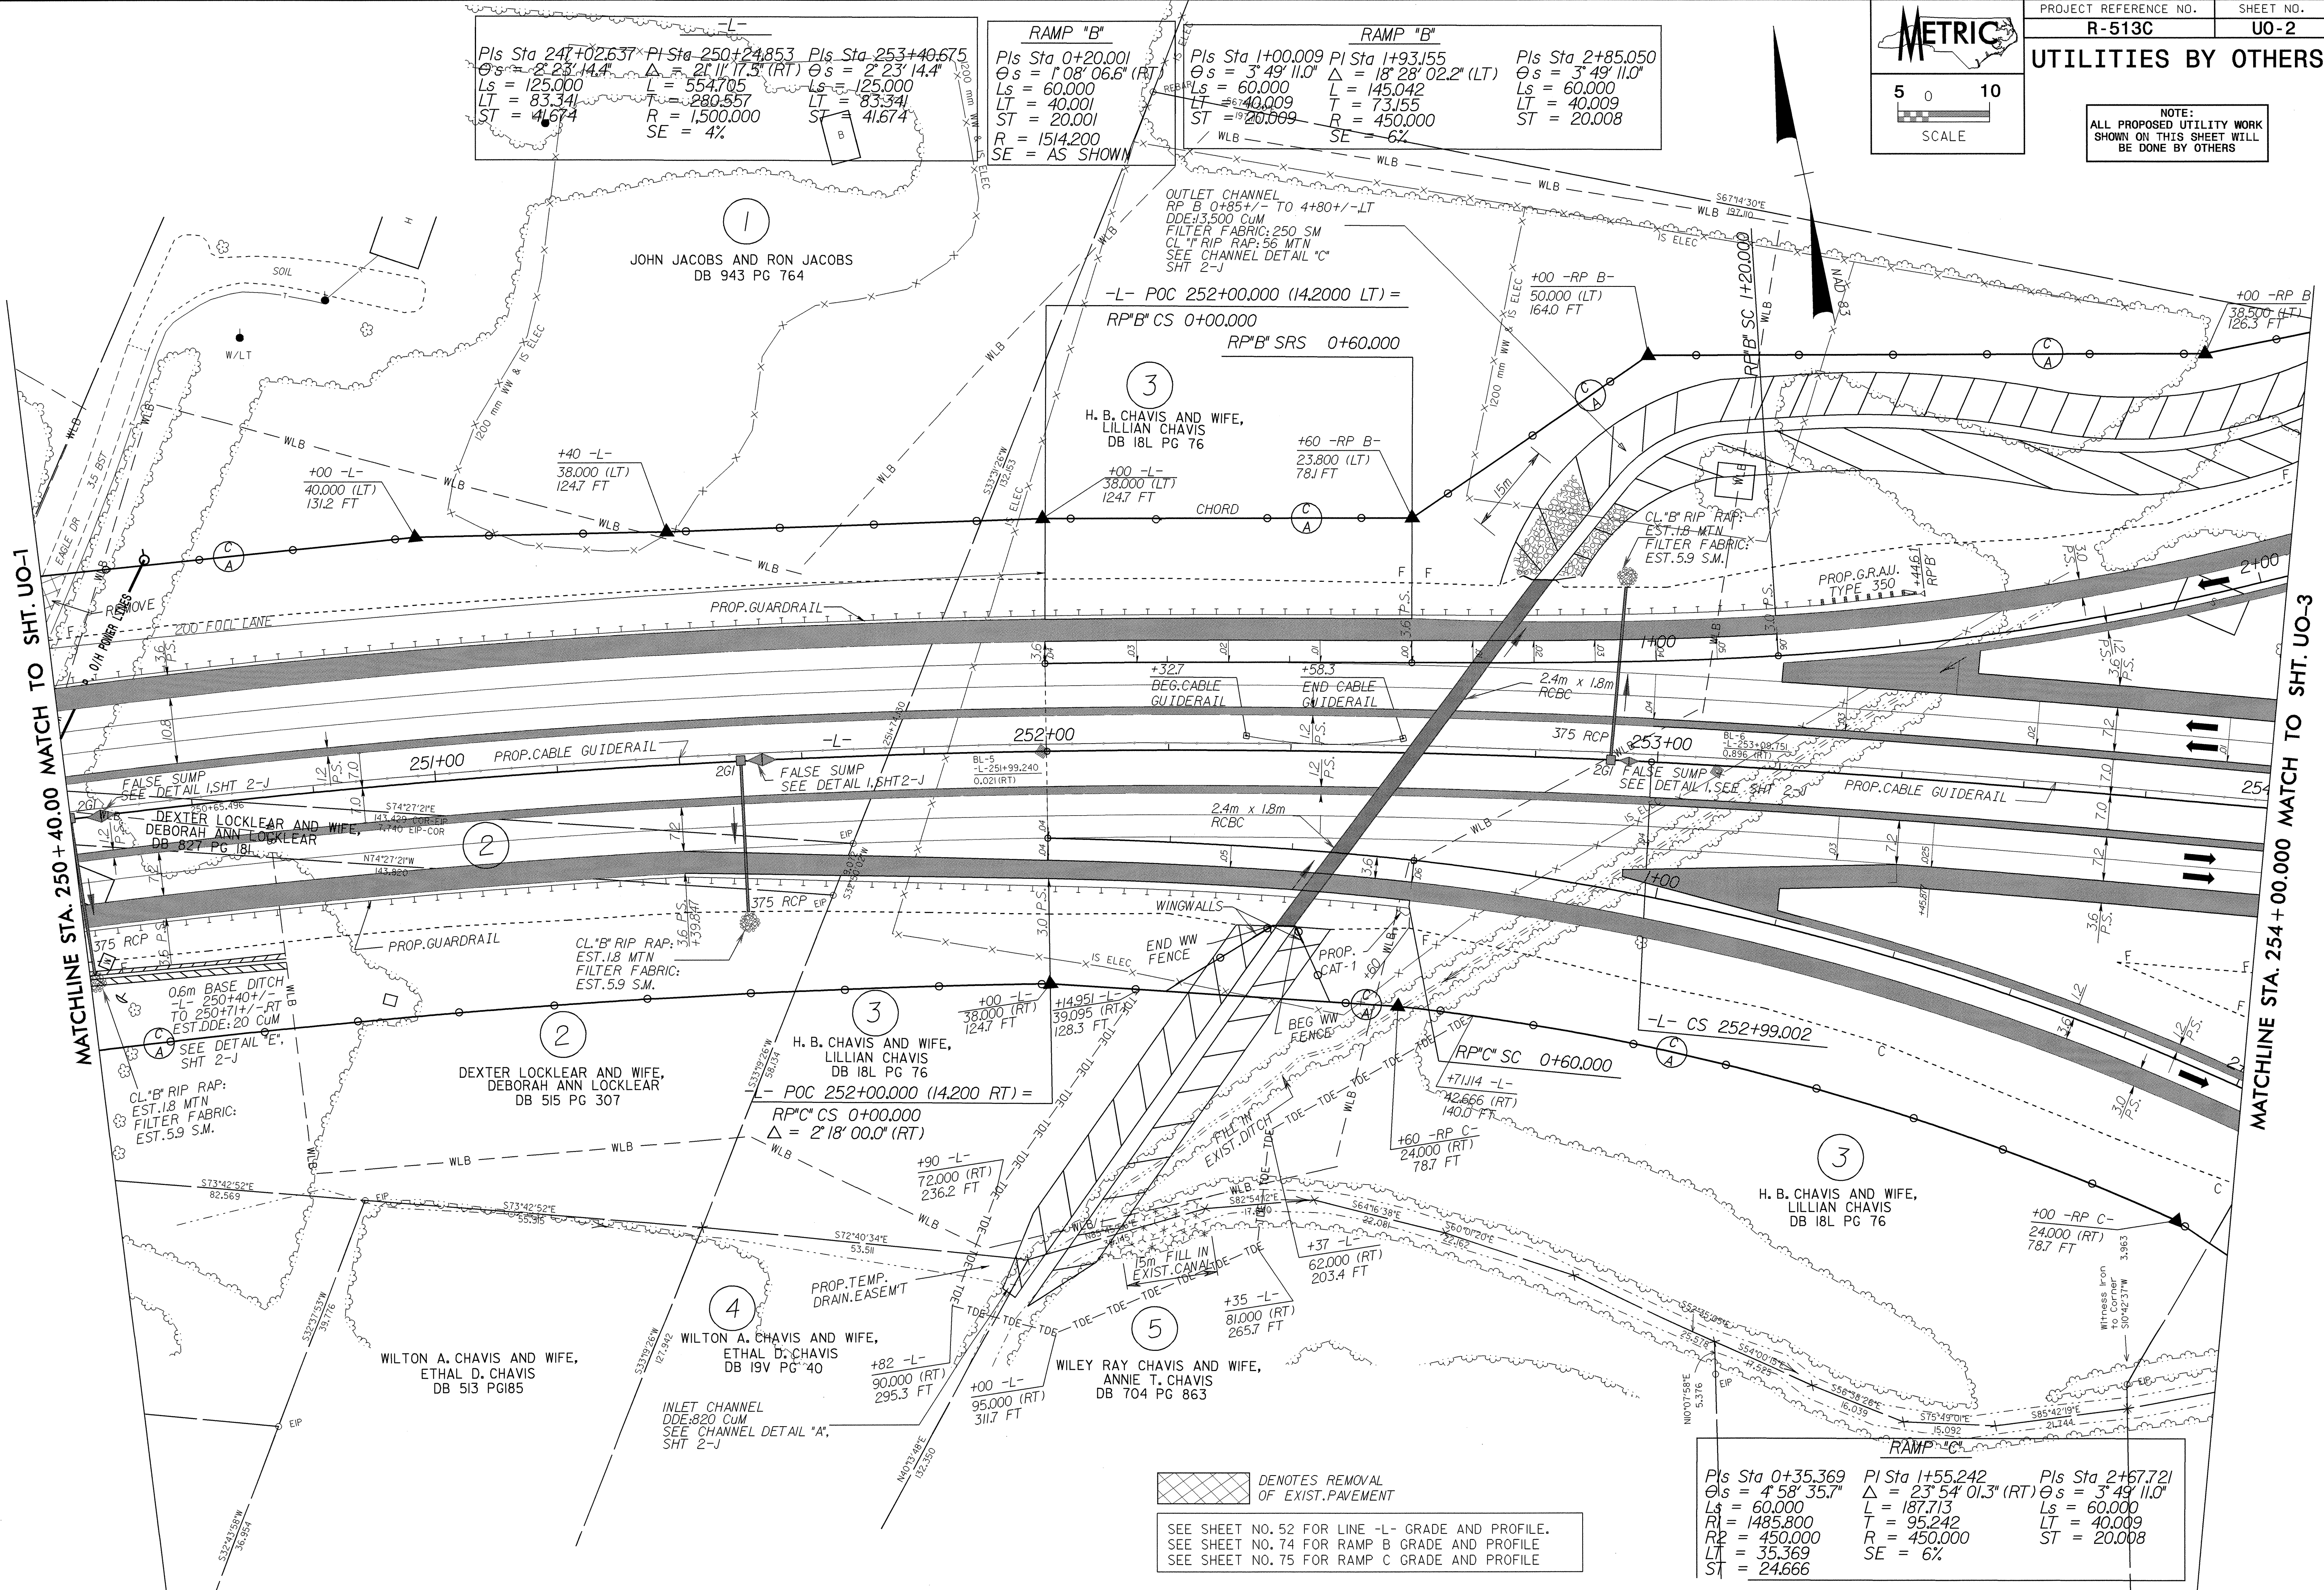

Pls Sta 247+02.637 PI Sta 250+24.853 Pls Sta 253+40.675
 $\theta s = 2' 23'' 14.4''$ $\Delta = 2' 11'' 17.5''$ (RT) $\theta s = 2' 23'' 14.4''$
 $Ls = 125.000$ $L = 554.705$ $Ls = 125.000$
 $LT = 83.341$ $LT = 280.557$ $LT = 83.341$
 $ST = 41.674$ $R = 1,500.000$ $ST = 41.674$
 $SE = 4\%$

RAMP "B"
 Pls Sta 0+20.001
 $\theta s = 1' 08'' 06.6''$ (RT)
 $Ls = 60.000$
 $LT = 40.001$
 $ST = 20.001$
 $R = 1514.200$
 $SE = AS SHOWN$

RAMP "B"
 Pls Sta 1+00.009 PI Sta 1+93.155
 $\theta s = 3' 49'' 11.0''$ $\Delta = 18' 28'' 02.2''$ (LT)
 $Ls = 60.000$ $L = 145.042$
 $LT = 40.009$ $LT = 73.155$
 $ST = 20.009$ $R = 450.000$
 $SE = 6\%$

Pls Sta 2+85.050
 $\theta s = 3' 49'' 11.0''$
 $Ls = 60.000$
 $LT = 40.009$
 $ST = 20.008$

OUTLET CHANNEL
 RP B 0+85+/- TO 4+80+/- LT
 DDE: 3,500 CUM
 FILTER FABRIC: 250 SM
 CL "B" RIP RAP: 56 MTN
 SEE CHANNEL DETAIL "C"
 SHT 2-J

-L- POC 252+00.000 (14,200 LT) =
 RP"B" CS 0+00.000
 RP"B" SRS 0+60.000

H. B. CHAVIS AND WIFE,
 LILLIAN CHAVIS
 DB 18L PG 76

DEXTER LOCKLEAR AND WIFE,
 DEBORAH ANN LOCKLEAR
 DB 827 PG 181

DEXTER LOCKLEAR AND WIFE,
 DEBORAH ANN LOCKLEAR
 DB 515 PG 307

H. B. CHAVIS AND WIFE,
 LILLIAN CHAVIS
 DB 18L PG 76

WILTON A. CHAVIS AND WIFE,
 ETHAL D. CHAVIS
 DB 513 PG 185

WILTON A. CHAVIS AND WIFE,
 ETHAL D. CHAVIS
 DB 19V PG 40

WILEY RAY CHAVIS AND WIFE,
 ANNIE T. CHAVIS
 DB 704 PG 863

H. B. CHAVIS AND WIFE,
 LILLIAN CHAVIS
 DB 18L PG 76

DENOTES REMOVAL OF EXIST. PAVEMENT

SEE SHEET NO. 52 FOR LINE -L- GRADE AND PROFILE.
 SEE SHEET NO. 74 FOR RAMP B GRADE AND PROFILE
 SEE SHEET NO. 75 FOR RAMP C GRADE AND PROFILE

RAMP "C"
 Pls Sta 0+35.369 PI Sta 1+55.242 Pls Sta 2+67.721
 $\theta s = 4' 58'' 35.7''$ $\Delta = 23' 54'' 01.3''$ (RT) $\theta s = 3' 49'' 11.0''$
 $Ls = 60.000$ $L = 187.713$ $Ls = 60.000$
 $R1 = 1485.800$ $T = 95.242$ $LT = 40.009$
 $R2 = 450.000$ $R = 450.000$ $ST = 20.008$
 $LT = 35.369$ $SE = 6\%$
 $ST = 24.666$

MATCHLINE STA. 250 + 40.00 MATCH TO SHT. UO-1

MATCHLINE STA. 254 + 00.00 MATCH TO SHT. UO-3