


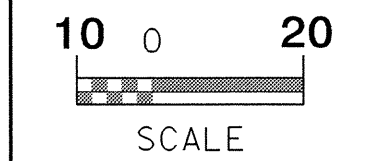


UTILITIES BY OTHERS




NOTE: ALL PROPOSED UTILITY WORK SHOWN ON THIS SHEET WILL BE DONE BY OTHERS

REVISIONS
04-25-03 MOVED PDE RT OF Y STA 1440 ON PARCEL 29

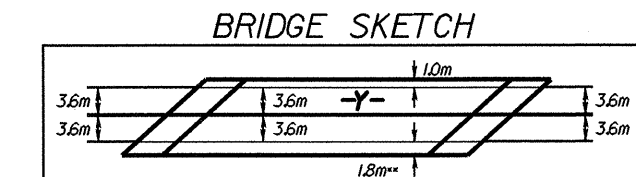

NOTE BRIDGE WIDENING FOR STOPPING SIGHT DISTANCE ON INSIDE OF CURVE

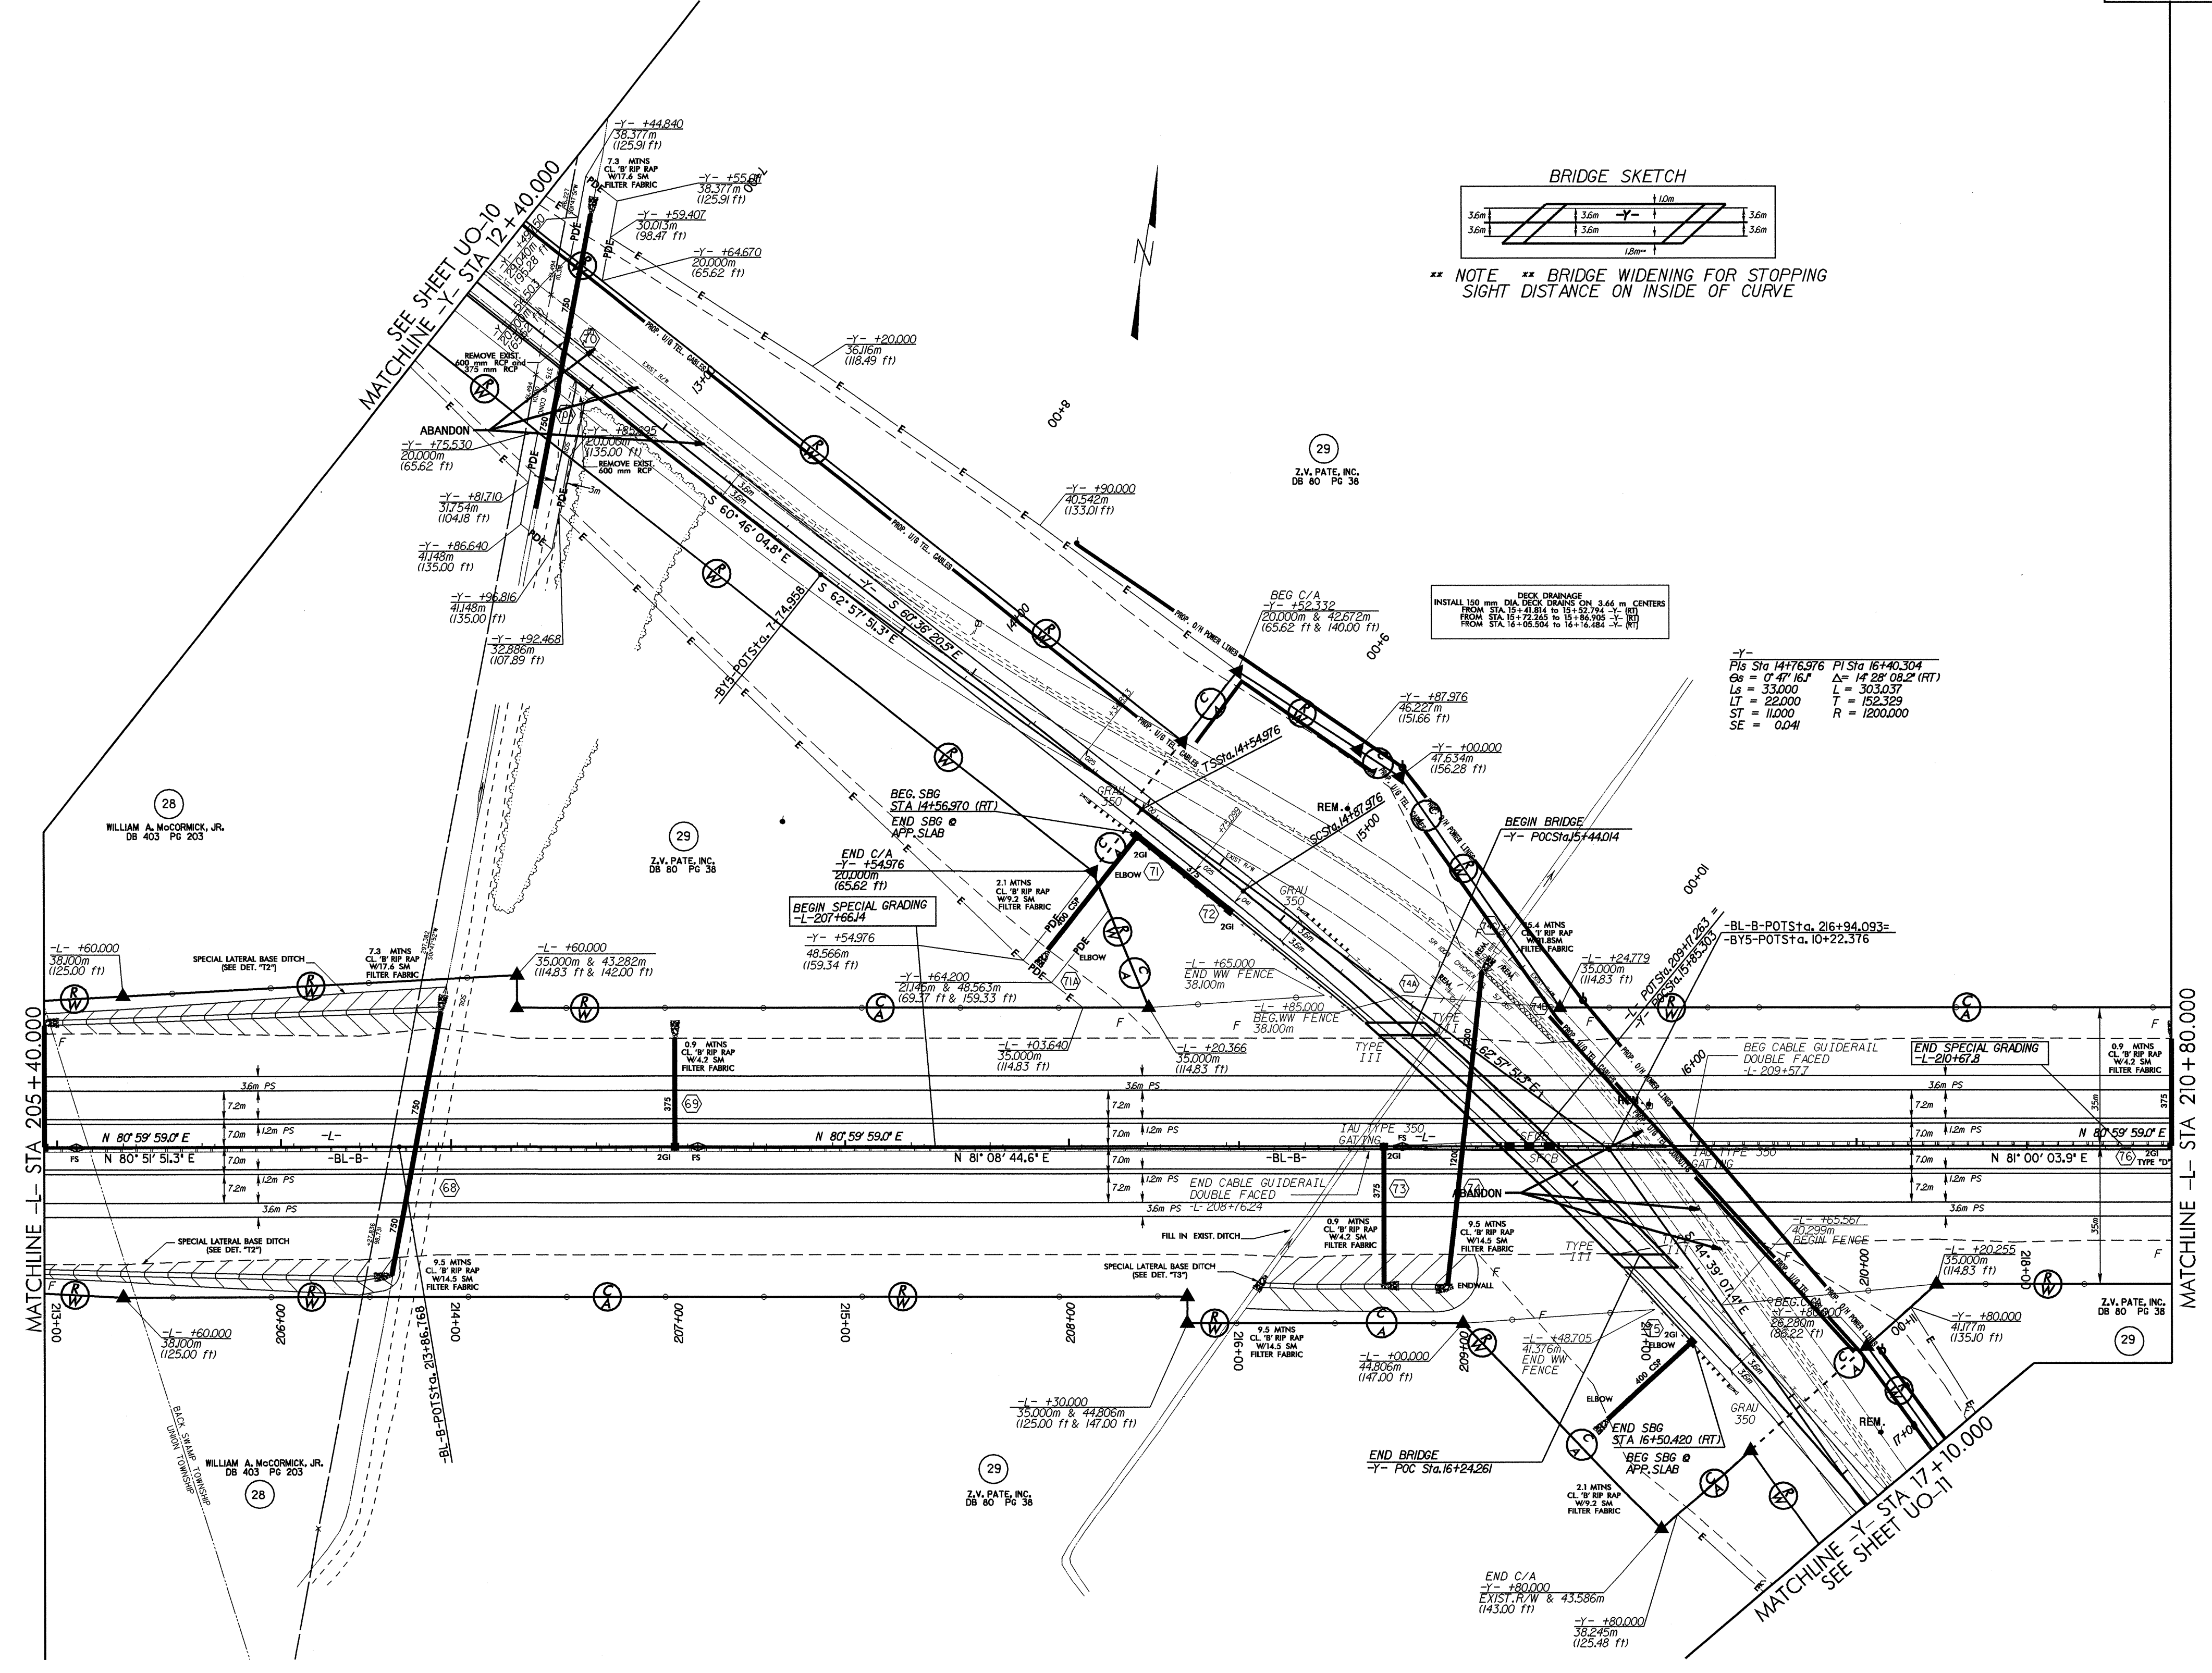

$Pts Sta 1476.976$   $Pi Sta 16140.304$   
 $Ex = 0' 47' 16.1$   $\Delta = 14' 28' 08.2$  (RT)  
 $Lx = 33.000$   $L = 303.037$   
 $LT = 22.000$   $T = 152.329$   
 $ST = 11.000$   $R = 1200.000$   
 $SE = 0.041$

04/25/03 23 FEB 2004 15:25 R:\projects\11007-513bb\11007-513bb\11007-513bb.dwg