


UTILITIES BY OTHERS

NOTE: ALL PROPOSED UTILITY WORK SHOWN ON THIS SHEET WILL BE DONE BY OTHERS

SEE SHEET 33 FOR -L- PROFILE
SEE SHEET 53 FOR -SR5- PROFILE

MATCHLINE -L- STA 155+60.000 MATCH SHT. UO-1

MATCHLINE -L- STA 159+00.000 MATCH SHT. UO-3

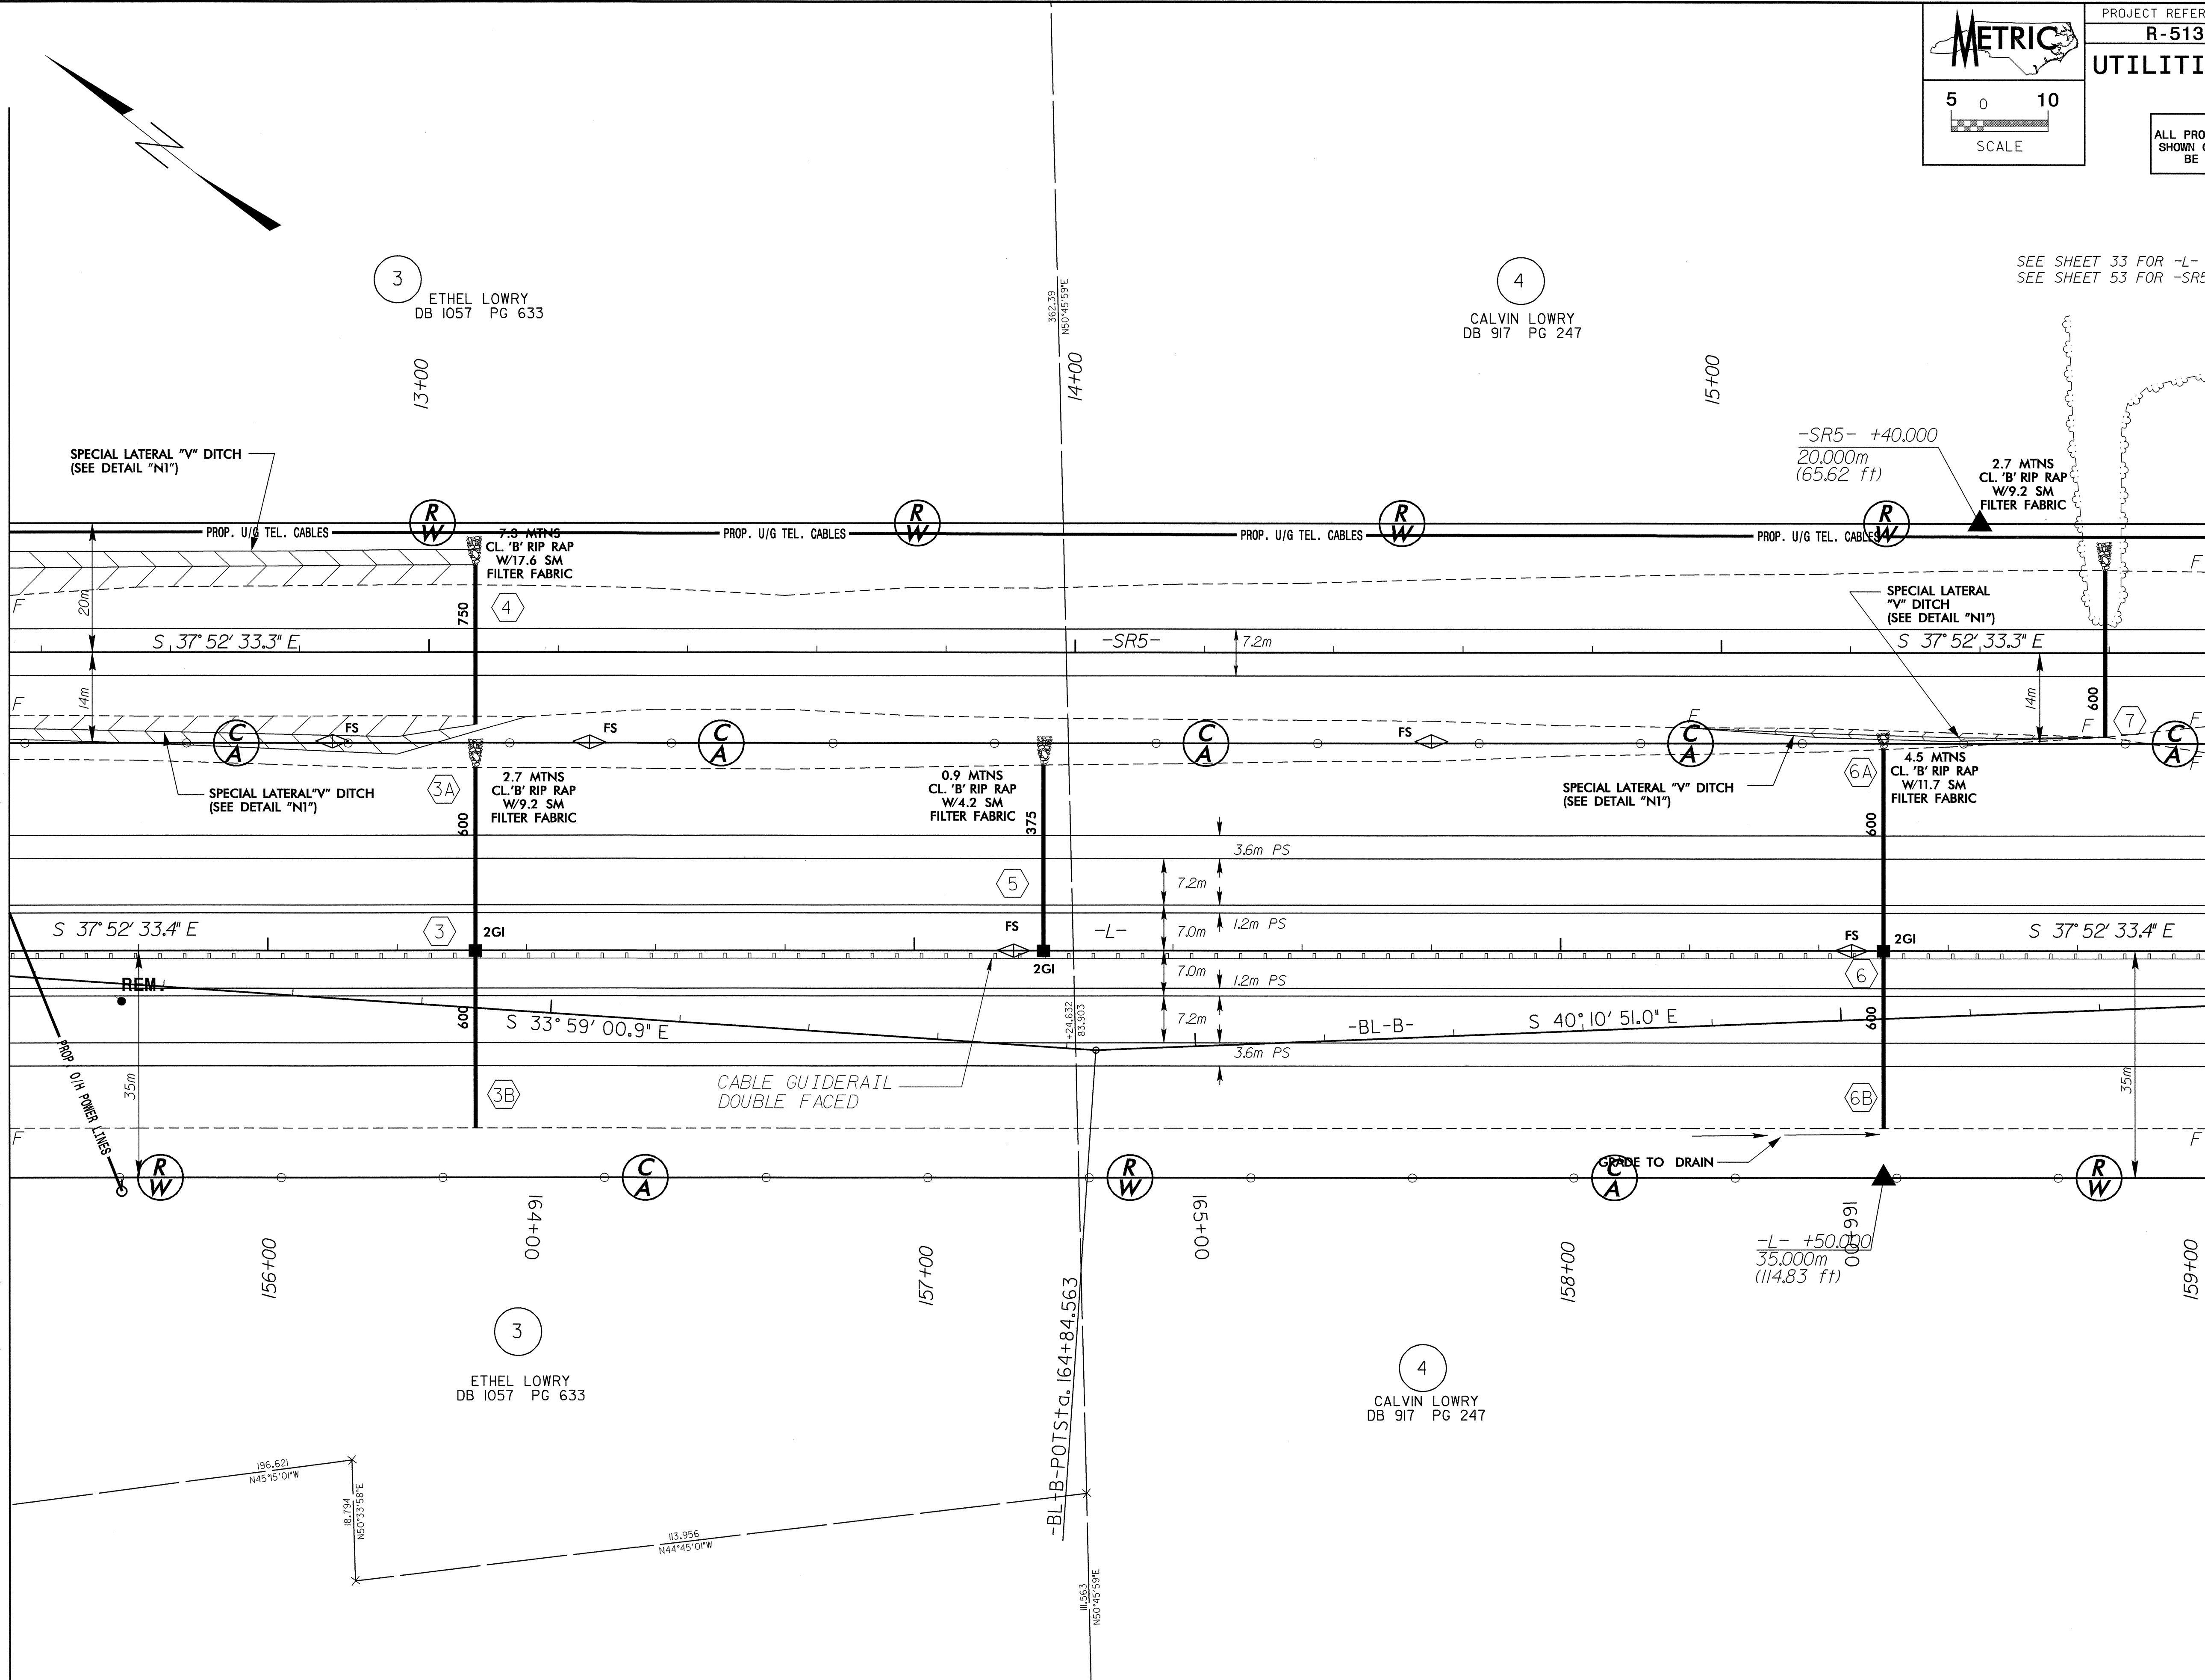

3 ETHEL LOWRY
DB 1057 PG 633

4 CALVIN LOWRY
DB 917 PG 247

3 ETHEL LOWRY
DB 1057 PG 633

4 CALVIN LOWRY
DB 917 PG 247