

 5 0 10 SCALE	PROJECT REFERENCE NO.	SHEET NO.
	R-513C	UC-18
DESIGNED BY: CSG		
DRAWN BY: CSG		
CHECKED BY: MRB		
APPROVED BY: RBW		
REVISED:	NORTH CAROLINA DEPARTMENT OF TRANSPORTATION DESIGN SERVICES UNIT PHONE: (919) 250-4128 FAX: (919) 250-4119	

**UTILITY CONSTRUCTION**

**PROP. 370M-300MM PVC WATER PIPE, SDR 21, 1.38 MPA WP**  
**PROP. 370M-FILL OR REMOVE ABANDONED 300MM PIPE, (PVC WATER)**

CECIL L. THOMPSON  
 DB IOR PG 640

45  
 BEN E. PITTMAN, JR.  
 DB 20D PG 108

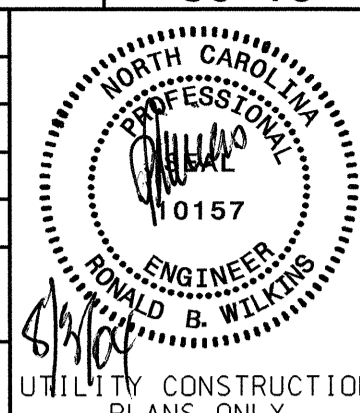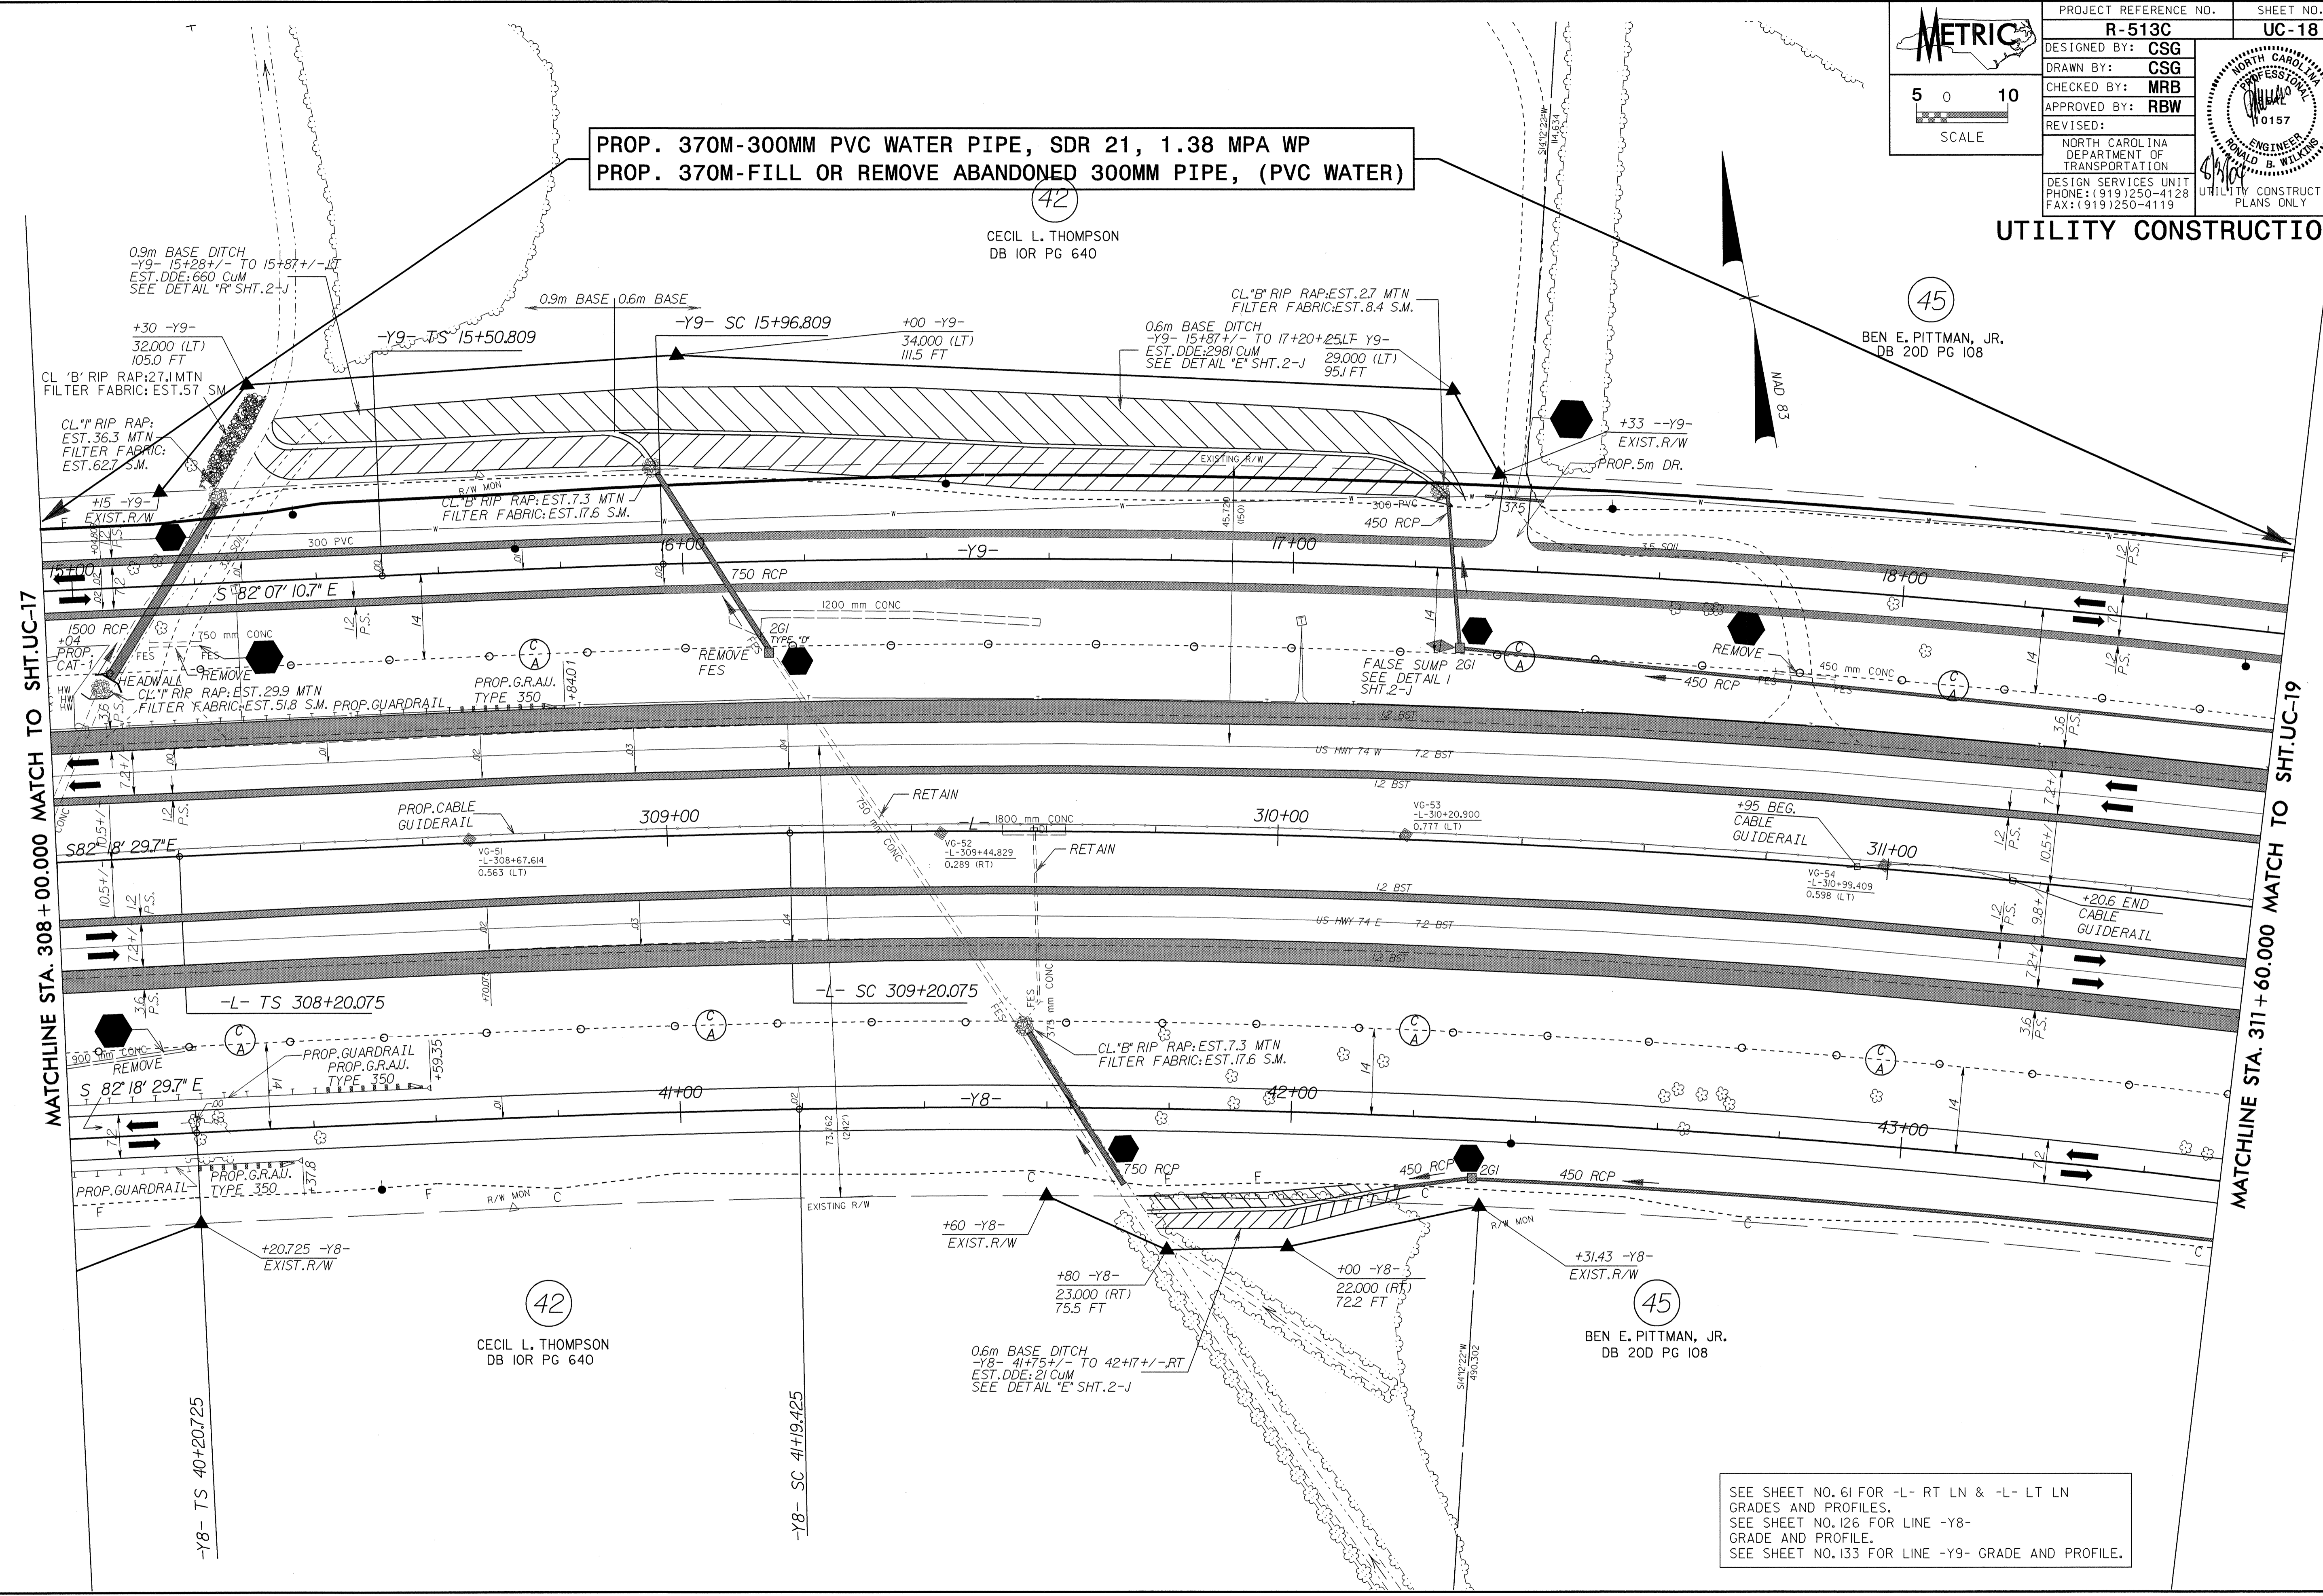

SEE SHEET NO. 61 FOR -L- RT LN & -L- LT LN GRADES AND PROFILES.  
 SEE SHEET NO. 126 FOR LINE -Y8- GRADE AND PROFILE.  
 SEE SHEET NO. 133 FOR LINE -Y9- GRADE AND PROFILE.

042557  
 6/28/JUL/2004 09:40 P.00 \NCL18R513C21.PSH  
 494000101