

042957

**METRIC**

PROJECT REFERENCE NO. **R-513C** SHEET NO. **UC-11**

DESIGNED BY: **CSG**

DRAWN BY: **CSG**

CHECKED BY: **MRB**

APPROVED BY: **RBW**

REVISOR:

NORTH CAROLINA PROFESSIONAL ENGINEER  
RONALD B. WILKINS  
10157


NORTH CAROLINA DEPARTMENT OF TRANSPORTATION

DESIGN SERVICES UNIT  
PHONE: (919)250-4128  
FAX: (919)250-4119

UTILITY CONSTRUCTION PLANS ONLY

SCALE: 5 0 10

# UTILITY CONSTRUCTION

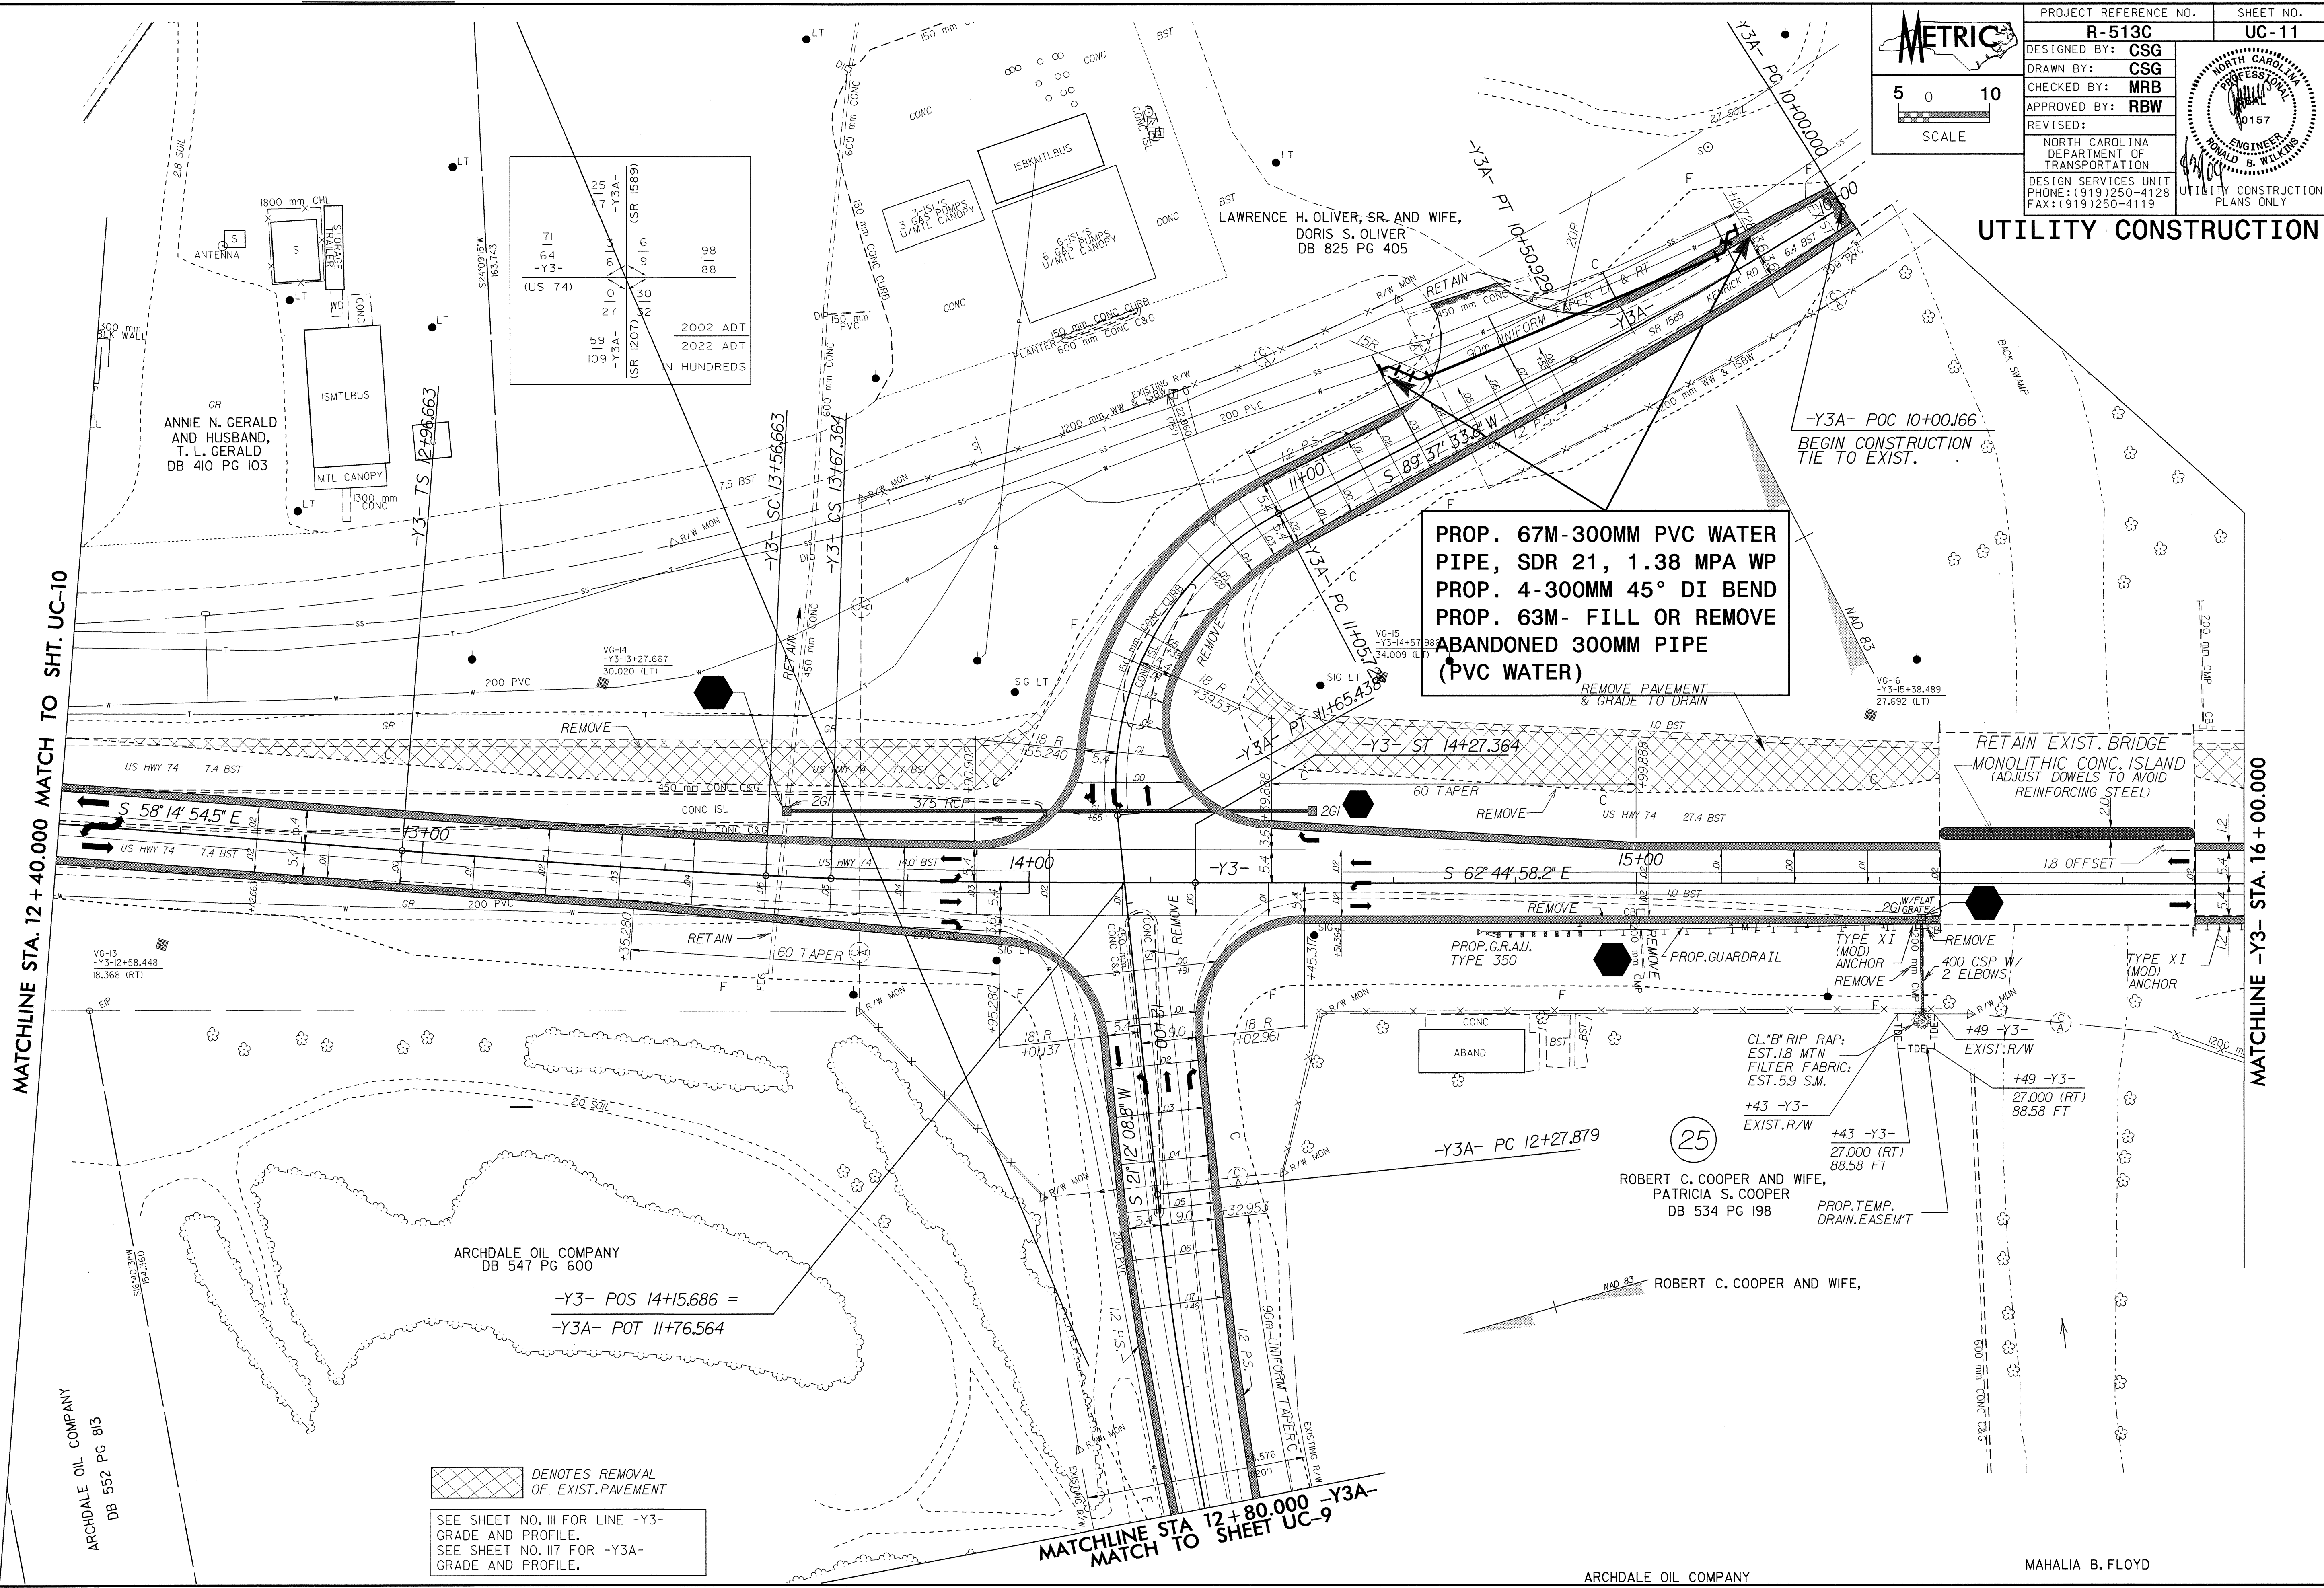

**PROP. 67M-300MM PVC WATER PIPE, SDR 21, 1.38 MPA WP**  
**PROP. 4-300MM 45° DI BEND**  
**PROP. 63M- FILL OR REMOVE ABANDONED 300MM PIPE (PVC WATER)**

MATCHLINE STA. 12 + 40.000 MATCH TO SHT. UC-10

MATCHLINE -Y3- STA. 16 + 00.000

DENOTES REMOVAL OF EXIST. PAVEMENT

SEE SHEET NO. III FOR LINE -Y3- GRADE AND PROFILE.  
 SEE SHEET NO. II7 FOR -Y3A- GRADE AND PROFILE.

-Y3- POS 14+15.686 =  
 -Y3A- POT 11+76.564

25  
 ROBERT C. COOPER AND WIFE,  
 PATRICIA S. COOPER  
 DB 534 PG 198

ARCHDALE OIL COMPANY  
 DB 552 PG 813

ARCHDALE OIL COMPANY  
 DB 547 PG 600

LAWRENCE H. OLIVER, SR. AND WIFE,  
 DORIS S. OLIVER  
 DB 825 PG 405

ANNIE N. GERALD  
 AND HUSBAND,  
 T. L. GERALD  
 DB 410 PG 103

ARCHDALE OIL COMPANY  
 MAHALIA B. FLOYD

MATCHLINE STA 12+80.000 -Y3A-  
 MATCH TO SHEET UC-9

12-JUL-2004 10:25  
 R:\UC11R513C\FPSH  
 08/21/04 10:25:55