

UTILITY NOTES

ALL WATER LINES TO BE RELOCATED ON SHEETS UC-2 THRU UC-23 ARE OWNED BY THE ROBESON COUNTY PUBLIC WORKS. SHUTDOWNS OF WATER SERVICES FOR UTILITY CONSTRUCTION SHALL BE COORDINATED WITH ROBESON COUNTY PUBLIC WORKS. SEE UTILITY SPECIAL PROVISIONS.


ALL CONNECTIONS SHOULD BE MADE USING NECESSARY FITTINGS.

THE CONTRACTOR SHALL ROTATE PROPOSED FITTINGS AS NECESSARY TO PROVIDE PIPE ALIGNMENT.

PROP. 142M-200MM PVC WATER PIPE, SDR 21, 1.38 MPA WP
PROP. 2-200MM 45° DI BENDS

PROJECT REFERENCE NO.		SHEET NO.	
R-513C		UC-2	
DESIGNED BY:	CSG		
DRAWN BY:	CSG		
CHECKED BY:	MRB		
APPROVED BY:	RBW		
REVISED:			
NORTH CAROLINA DEPARTMENT OF TRANSPORTATION			
DESIGN SERVICES UNIT PHONE: (919) 250-4128 FAX: (919) 250-4119			
UTILITY CONSTRUCTION PLANS ONLY			

UTILITY CONSTRUCTION

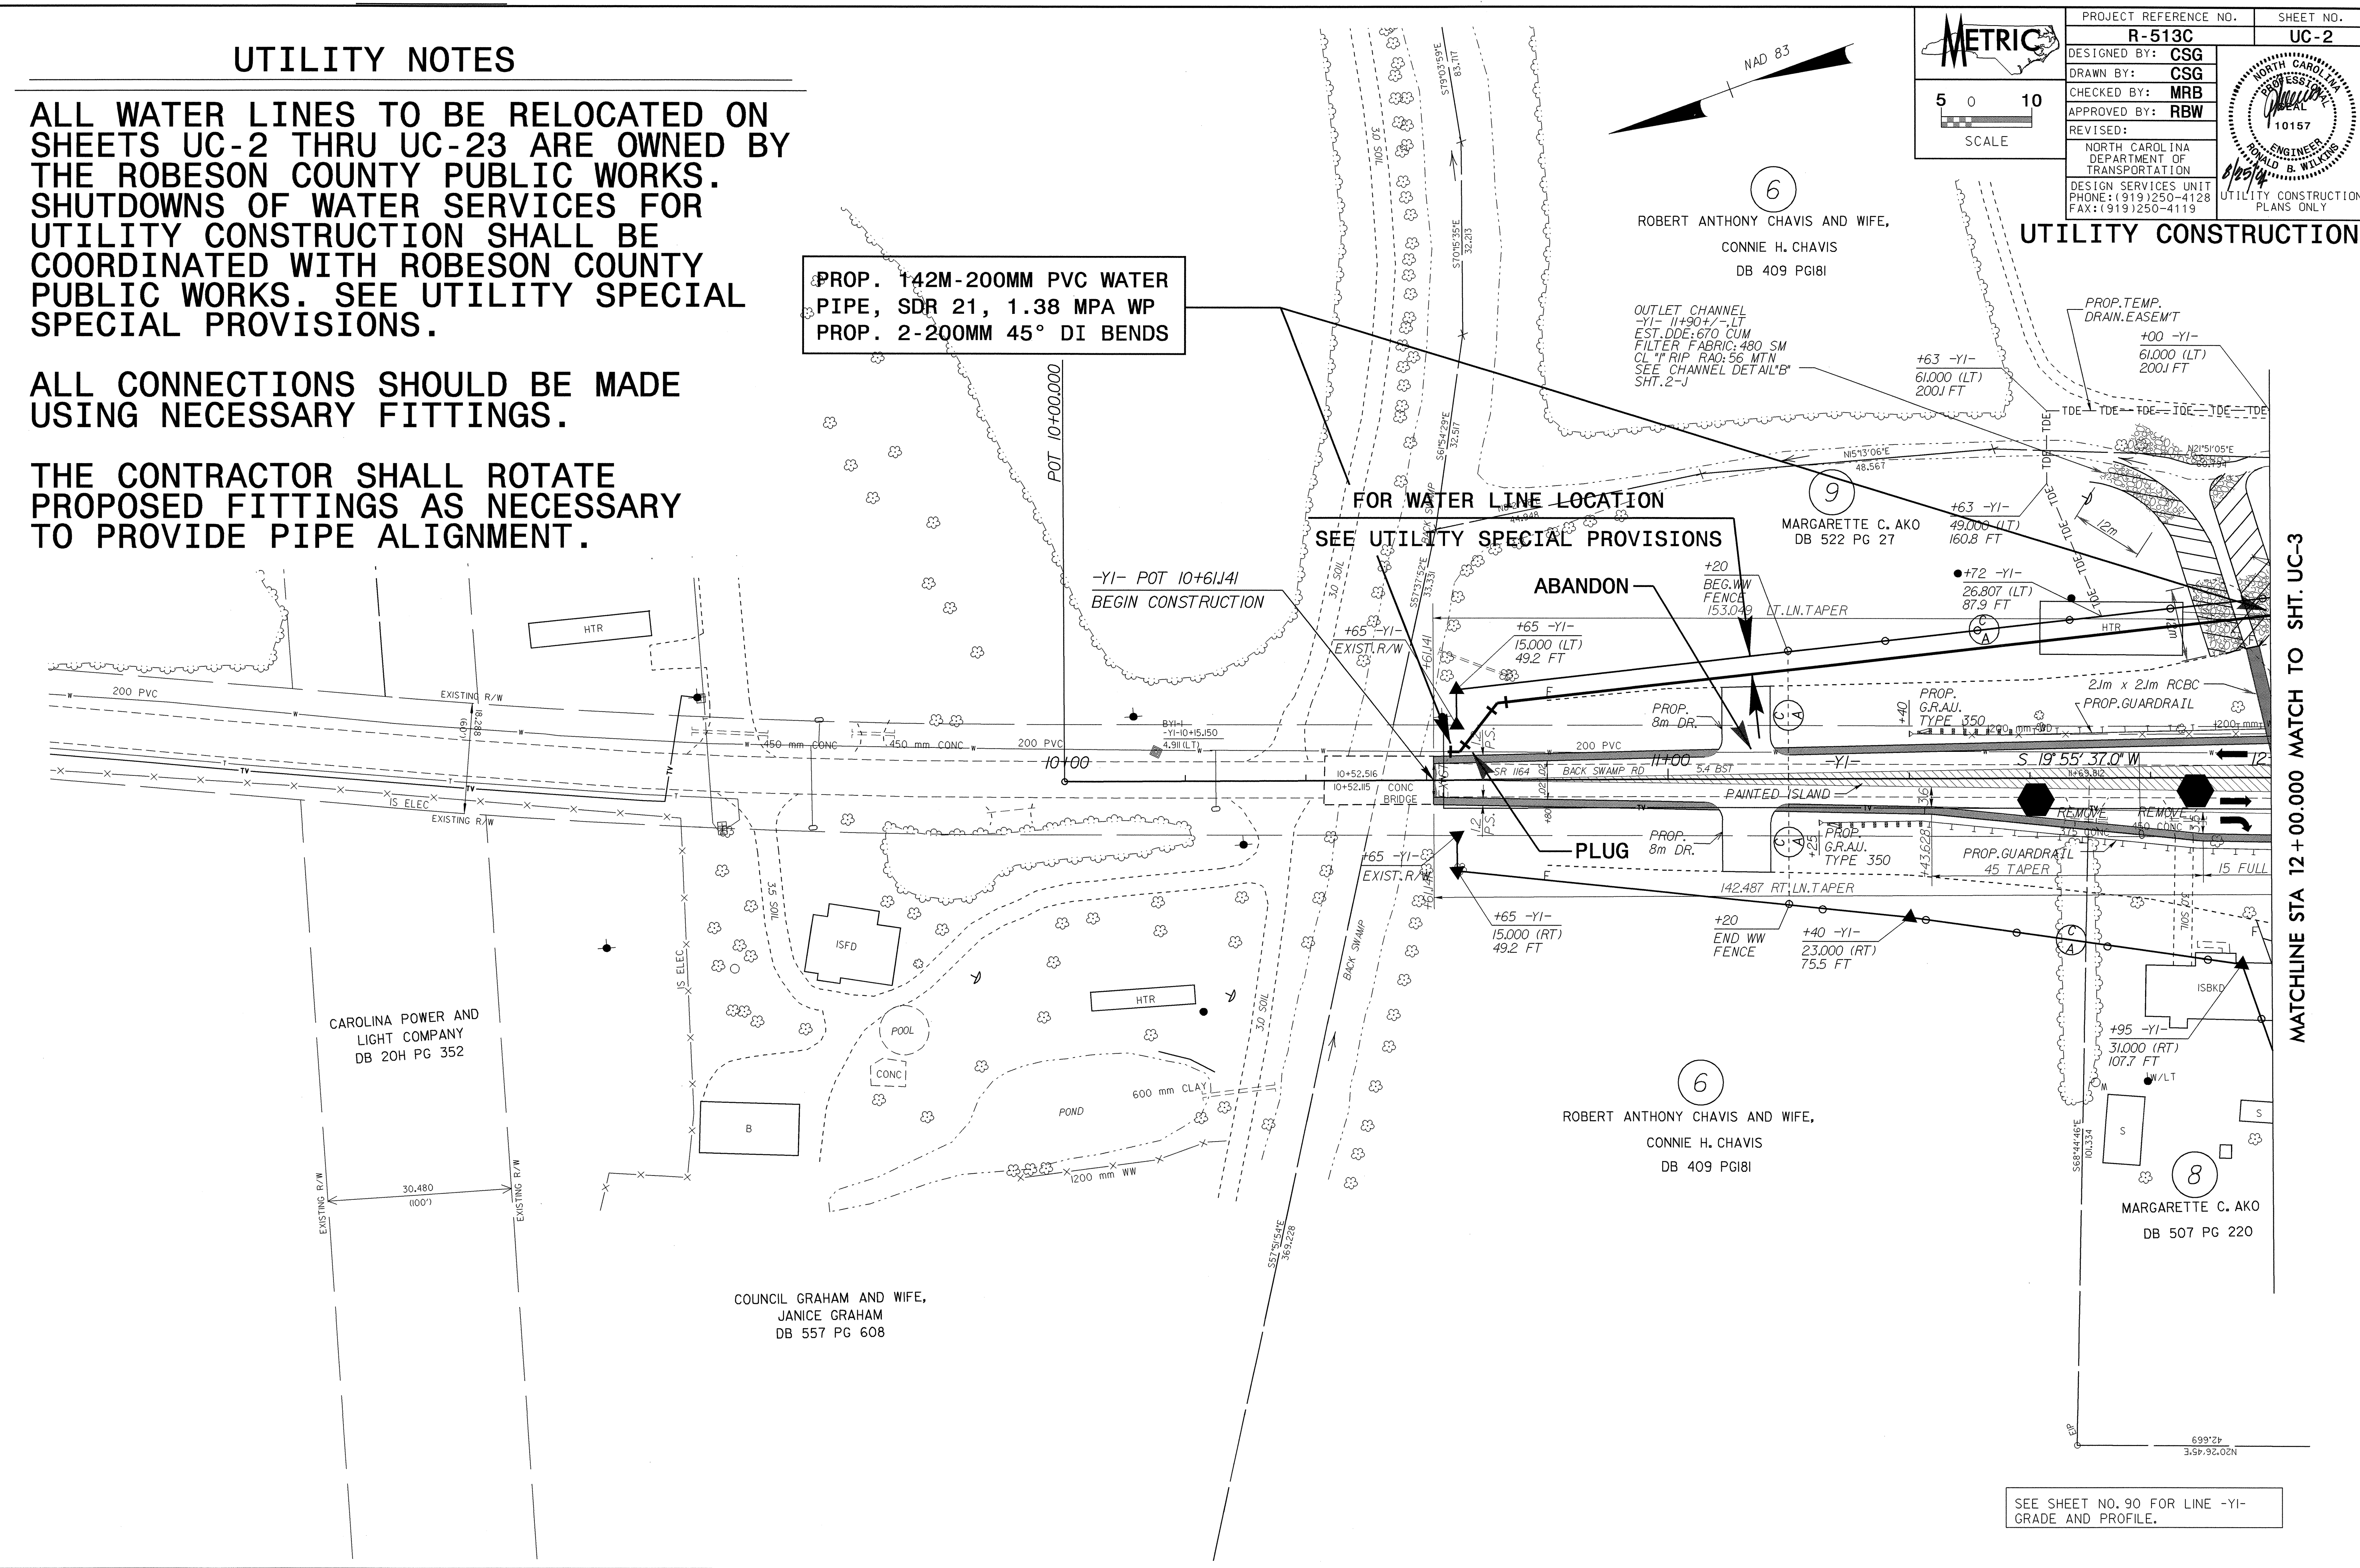

FOR WATER LINE LOCATION
SEE UTILITY SPECIAL PROVISIONS

SEE SHEET NO. 90 FOR LINE -YI- GRADE AND PROFILE.

MATCHLINE STA 12+00.000 MATCH TO SHT. UC-3

25-AUG-2004 10:36
D:\NORTH\PROJECTS\UC2R513C31\PSH
9820010101 - AT 10:36:55